


1 Triton Street West/East Section
Scale: 1:100

Pavilion 1
Pavilion 2
Pavilion 3

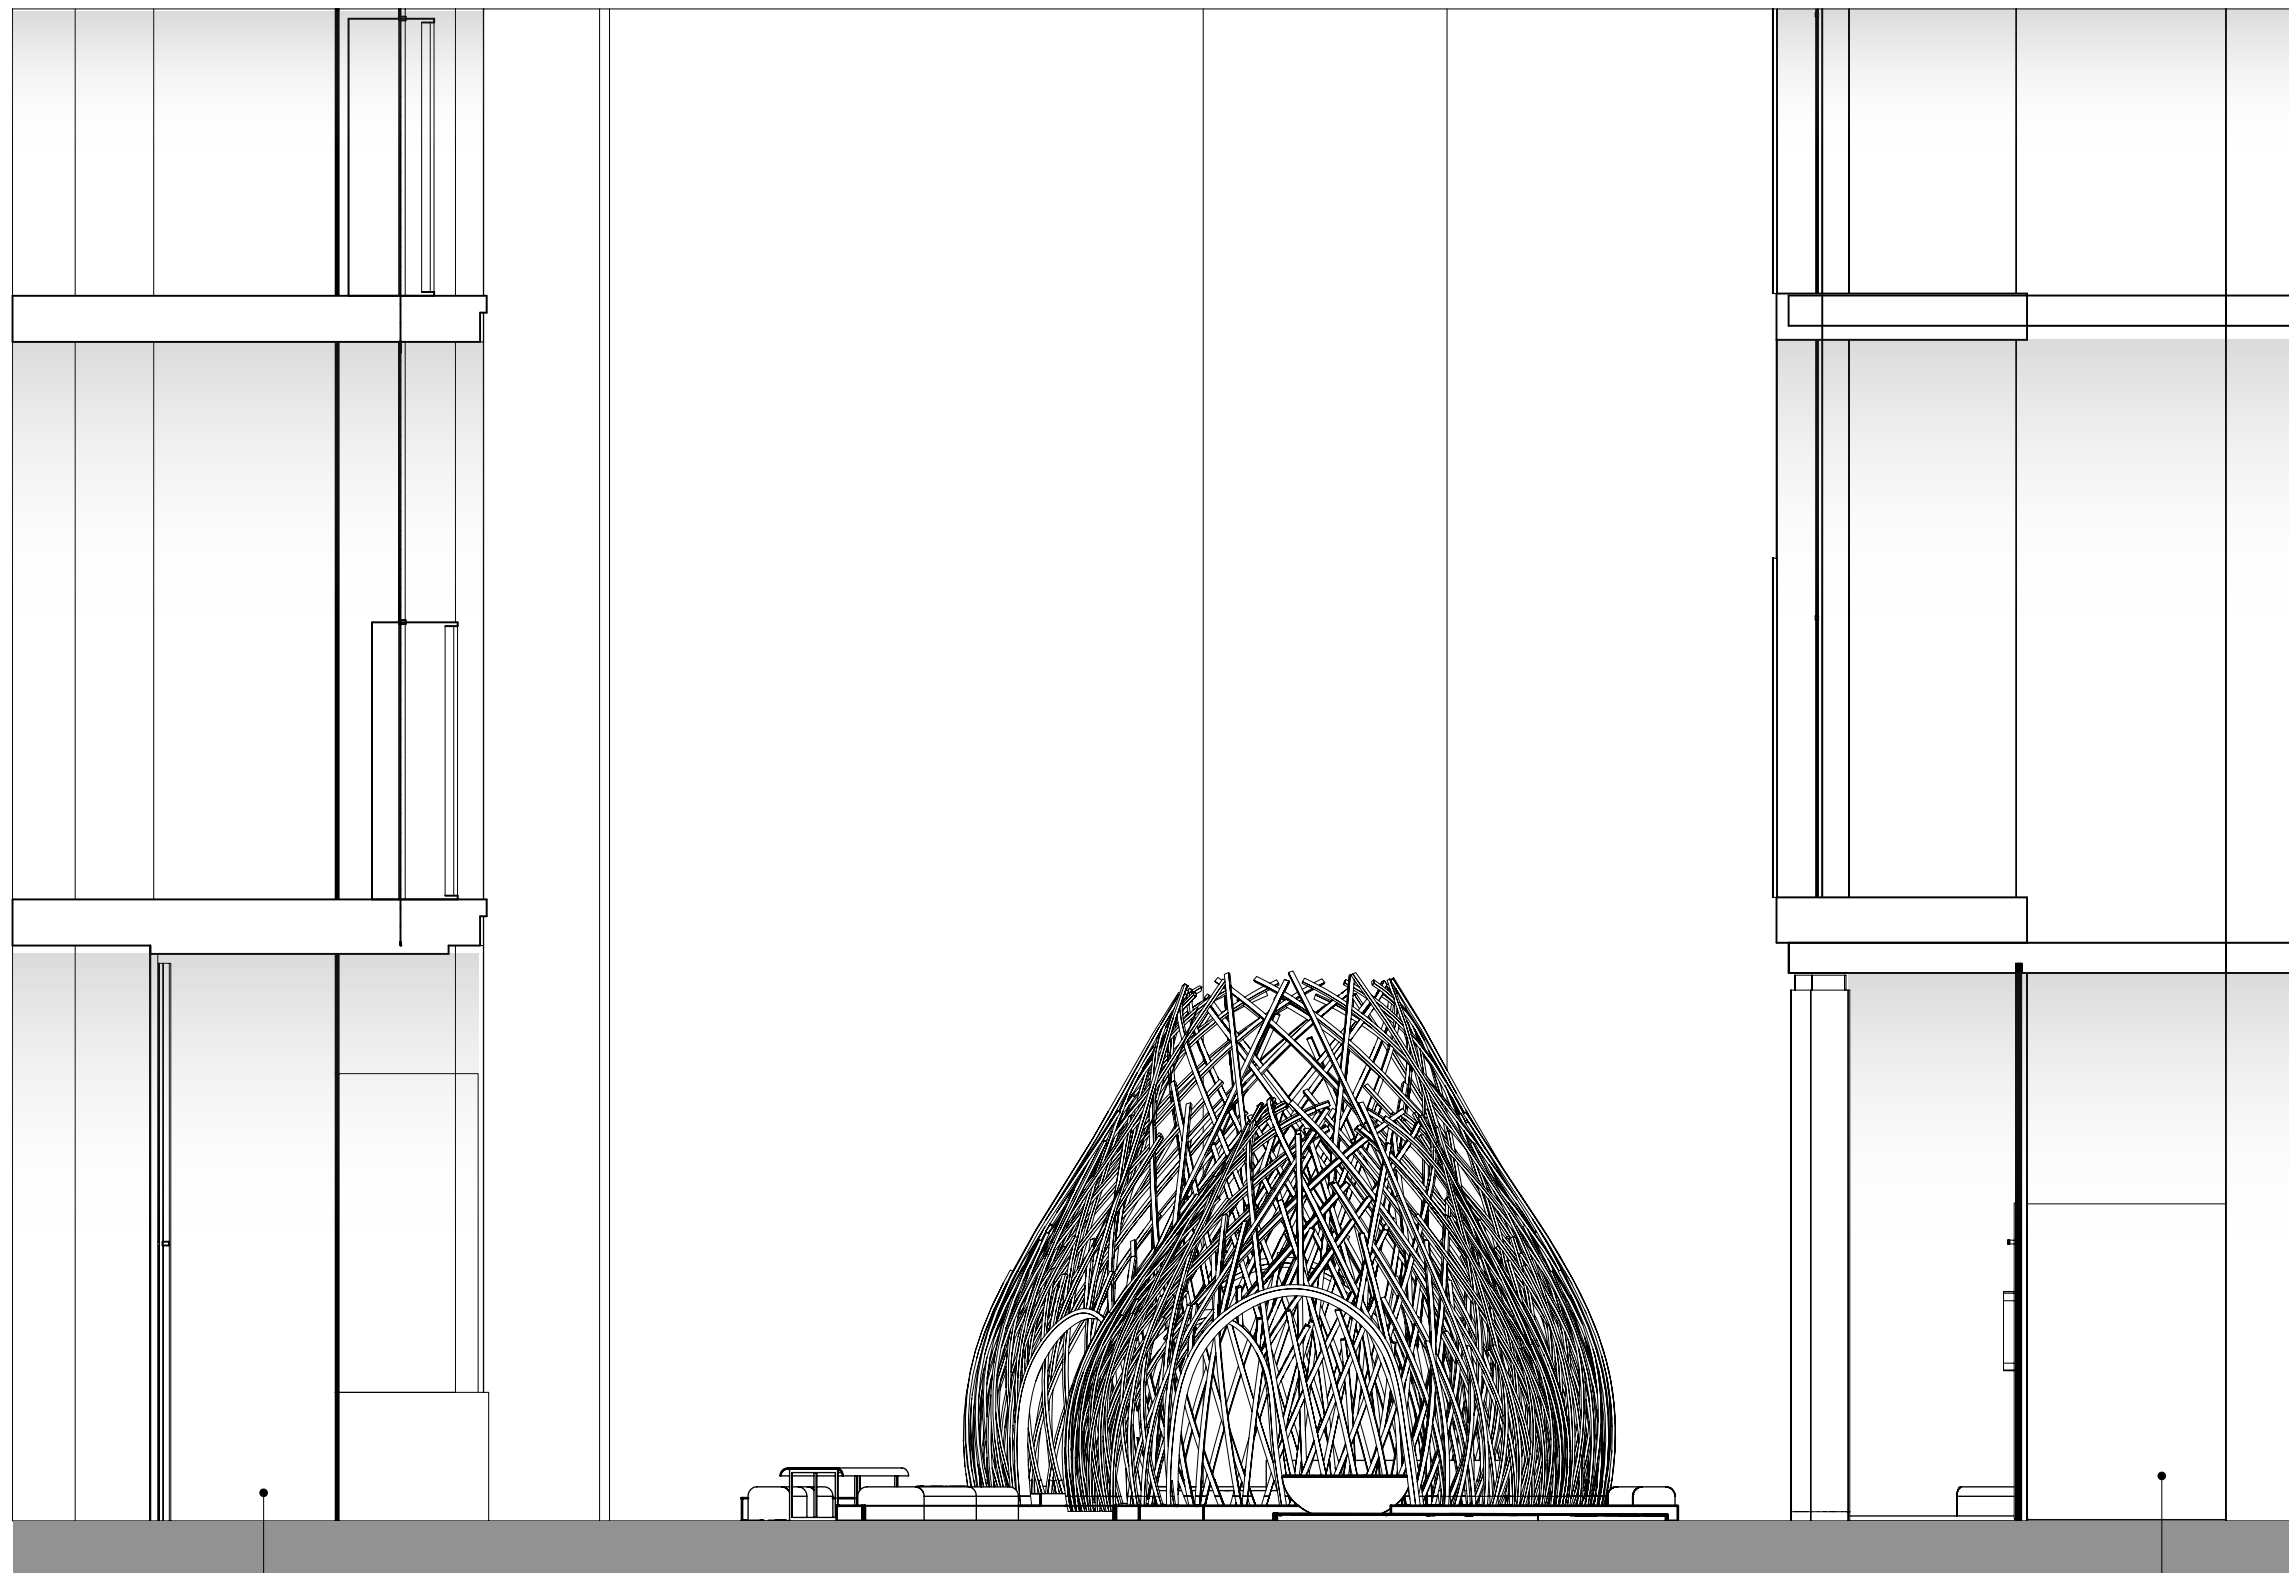

2 Triton Street North/South Section
Scale: 1:100

20 Triton Street

10 Triton Street

GENERAL NOTES

DO NOT SCALE DRAWINGS. USE DIMENSIONED DRAWINGS ONLY.
ALL DIMENSIONS TO BE CHECKED PRIOR TO COMMENCEMENT OF ANY WORKS. AND / OR PREPARATION OF ANY SHOP DRAWINGS.
ALL DISCREPANCIES TO BE REPORTED TO THE ARCHITECT.
THIS DRAWING TO BE READ IN CONJUNCTION WITH ALL OTHER ARCHITECTS DRAWINGS AND SPECIFICATIONS AND OTHER CONSULTANTS INFORMATION
ALL STRUCTURAL ELEMENTS TO BE CROSS CHECKED WITH ENGINEERS DOCUMENTS

NOTES

We are seeking consent for the three pavilion structures only under this application. Changes to the proposed furniture, planters and trees are being dealt with via an NMA to 2019/5154/P.

SCHEDULE REFERENCES

CLAUSE	DEFINITION
G20/330	Glue Laminated Timber
H14/315	Lighting Channel
H14/325	Bench Lights
H31/120	Corten Upstand
H31/130	Corten Edge
N10/110	Timber Seating
N10/115	Radial Timber Bench Boards
N10/240	Canopy
Z11/400	Stainless Steel Footings
Z11/410	Galvanised Steel

REVISION SCHEDULE

REVISION	DATE	DESCRIPTION	ISSUED BY
P1	23/08/21	Planning (Pavilion Structures)	AA

Nex—
55 Whitfield Street
London W1T 4AH

e: office@nex-architecture.com
t: +44 20 7183 0900

—British Land
York House
45 Seymour Street
London W1H 7LX

PROJECT:
Osnaburgh Pavilions

DRAWING:
Site Sections

STATUS:	DATE:	DRAWN:	CHECKED:
Planning	23/08/21	AA	AD

SCALE:	DRAWING NO.:	REVISION:
1:100 @ ISO A1	103-Nex-00-XX-DR-A-2700	P1

GENERAL NOTES

DO NOT SCALE DRAWINGS. USE DIMENSIONED DRAWINGS ONLY.
 ALL DIMENSIONS TO BE CHECKED PRIOR TO COMMENCEMENT OF ANY WORKS. AND / OR PREPARATION OF ANY SHOP DRAWINGS.
 ALL DISCREPANCIES TO BE REPORTED TO THE ARCHITECT.
 THIS DRAWING TO BE READ IN CONJUNCTION WITH ALL OTHER ARCHITECTS DRAWINGS AND SPECIFICATIONS AND OTHER CONSULTANTS INFORMATION
 ALL STRUCTURAL ELEMENTS TO BE CROSS CHECKED WITH ENGINEERS DOCUMENTS

NOTES


We are seeking consent for the three pavilion structures only under this application. Changes to the proposed furniture, planters and trees are being dealt with via an NMA to 2019/5154/P.

SCHEDULE REFERENCES

CLAUSE	DEFINITION
G20/330	Glue Laminated Timber
H14/315	Lighting Channel
H14/325	Bench Lights
H31/120	Corten Upstand
H31/130	Corten Edge
N10/110	Timber Seating
N10/115	Radial Timber Bench Boards
N10/240	Canopy
Z11/400	Stainless Steel Footings
Z11/410	Galvanised Steel

REVISION SCHEDULE

REVISION	DATE	DESCRIPTION	ISSUED BY
P1	23/08/21	Planning (Pavilion Structures)	AA

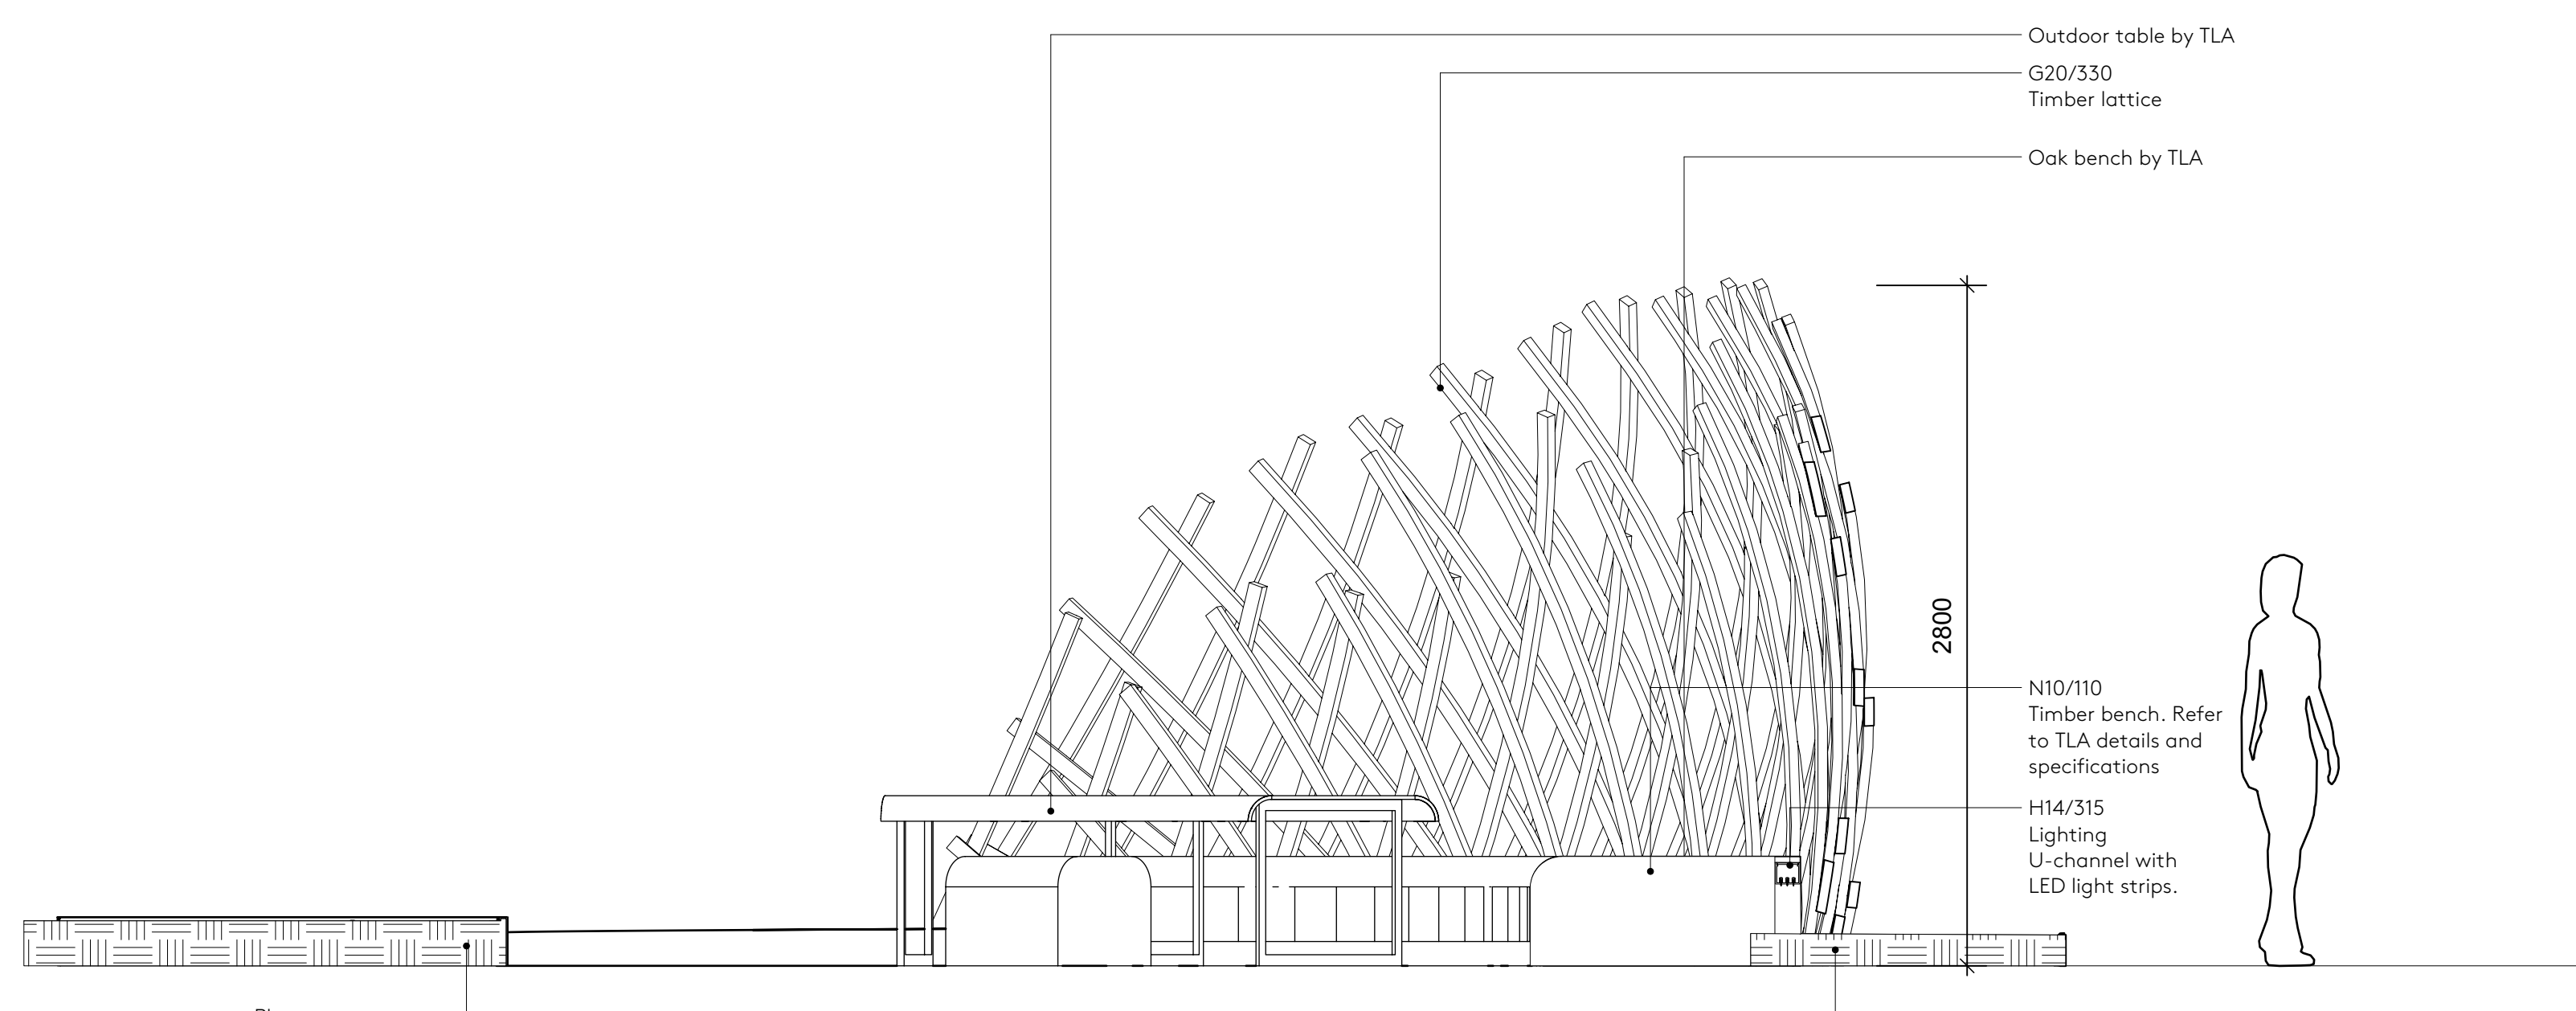

1 Pavilion 1 North/South Section
 Scale: 1:25

Nex—
 55 Whitfield Street
 London W1T 4AH


e: office@nex-architecture.com
 t: +44 20 7183 0900

—British Land
 York House
 45 Seymour Street
 London W1H 7LX


PROJECT:
 Osnaburgh Pavilions

DRAWING:
 Sections - Pavilion 1


STATUS: Planning	DATE: 23/08/21	DRAWN: AA	CHECKED: AD
SCALE: 1:50 @ ISO A1	DRAWING NO.: 103-Nex-00-XX-DR-A-2701	REVISION: P1	

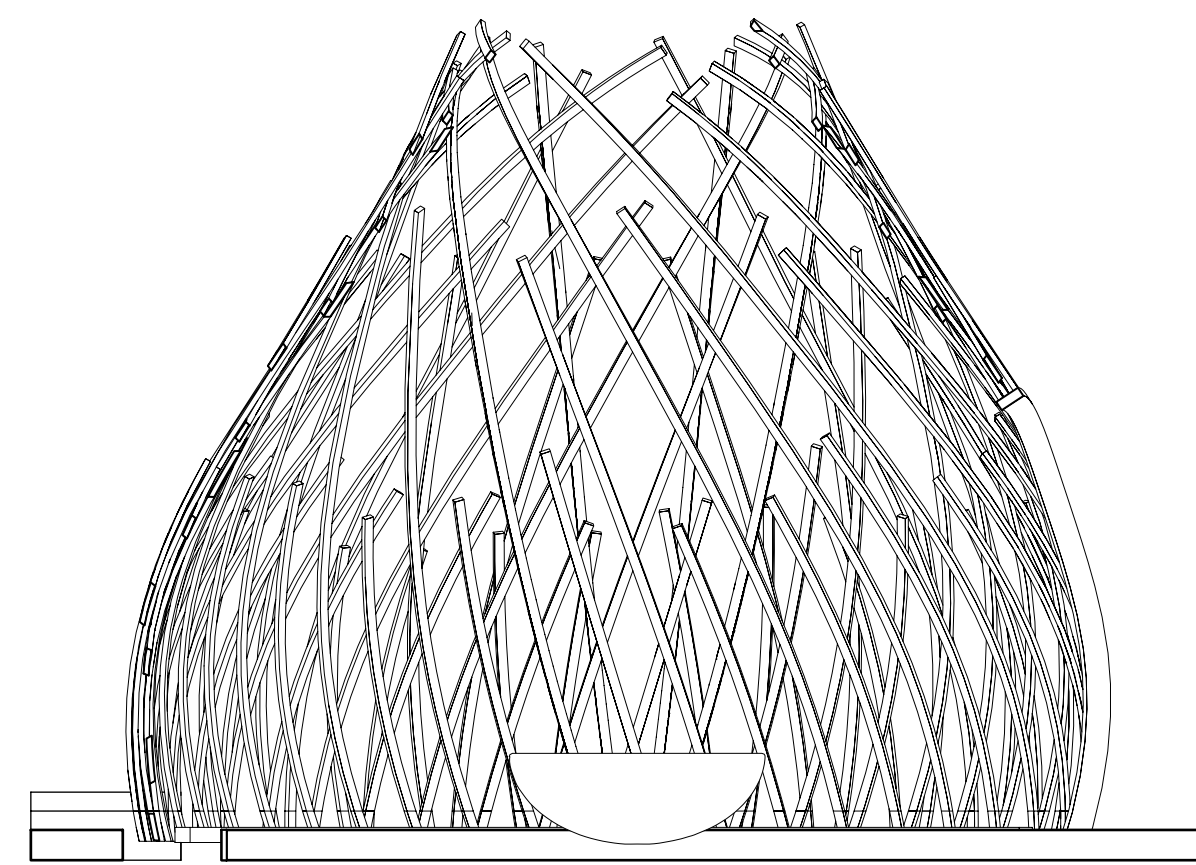

1 Pavilion 2 East/West Section 1
Scale: 1:50

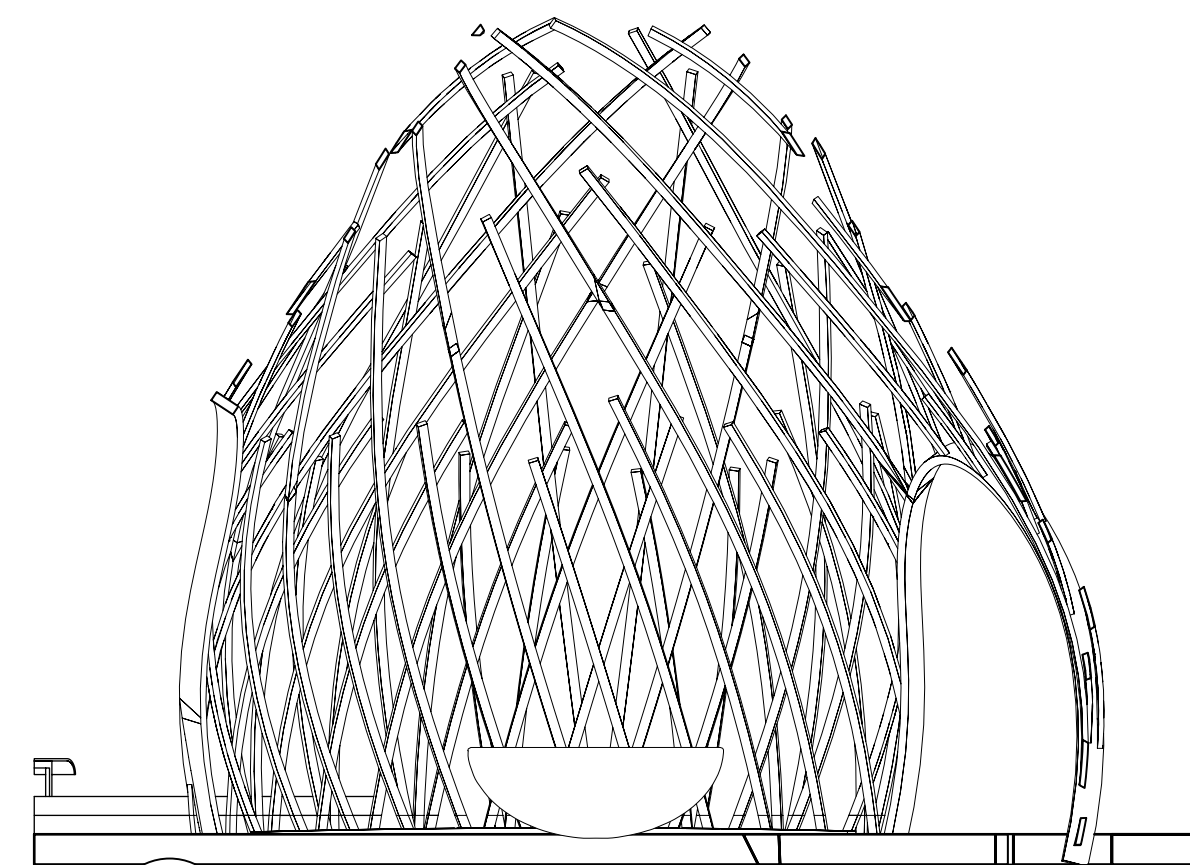

2 Pavilion 2 East/West Section 2
Scale: 1:50

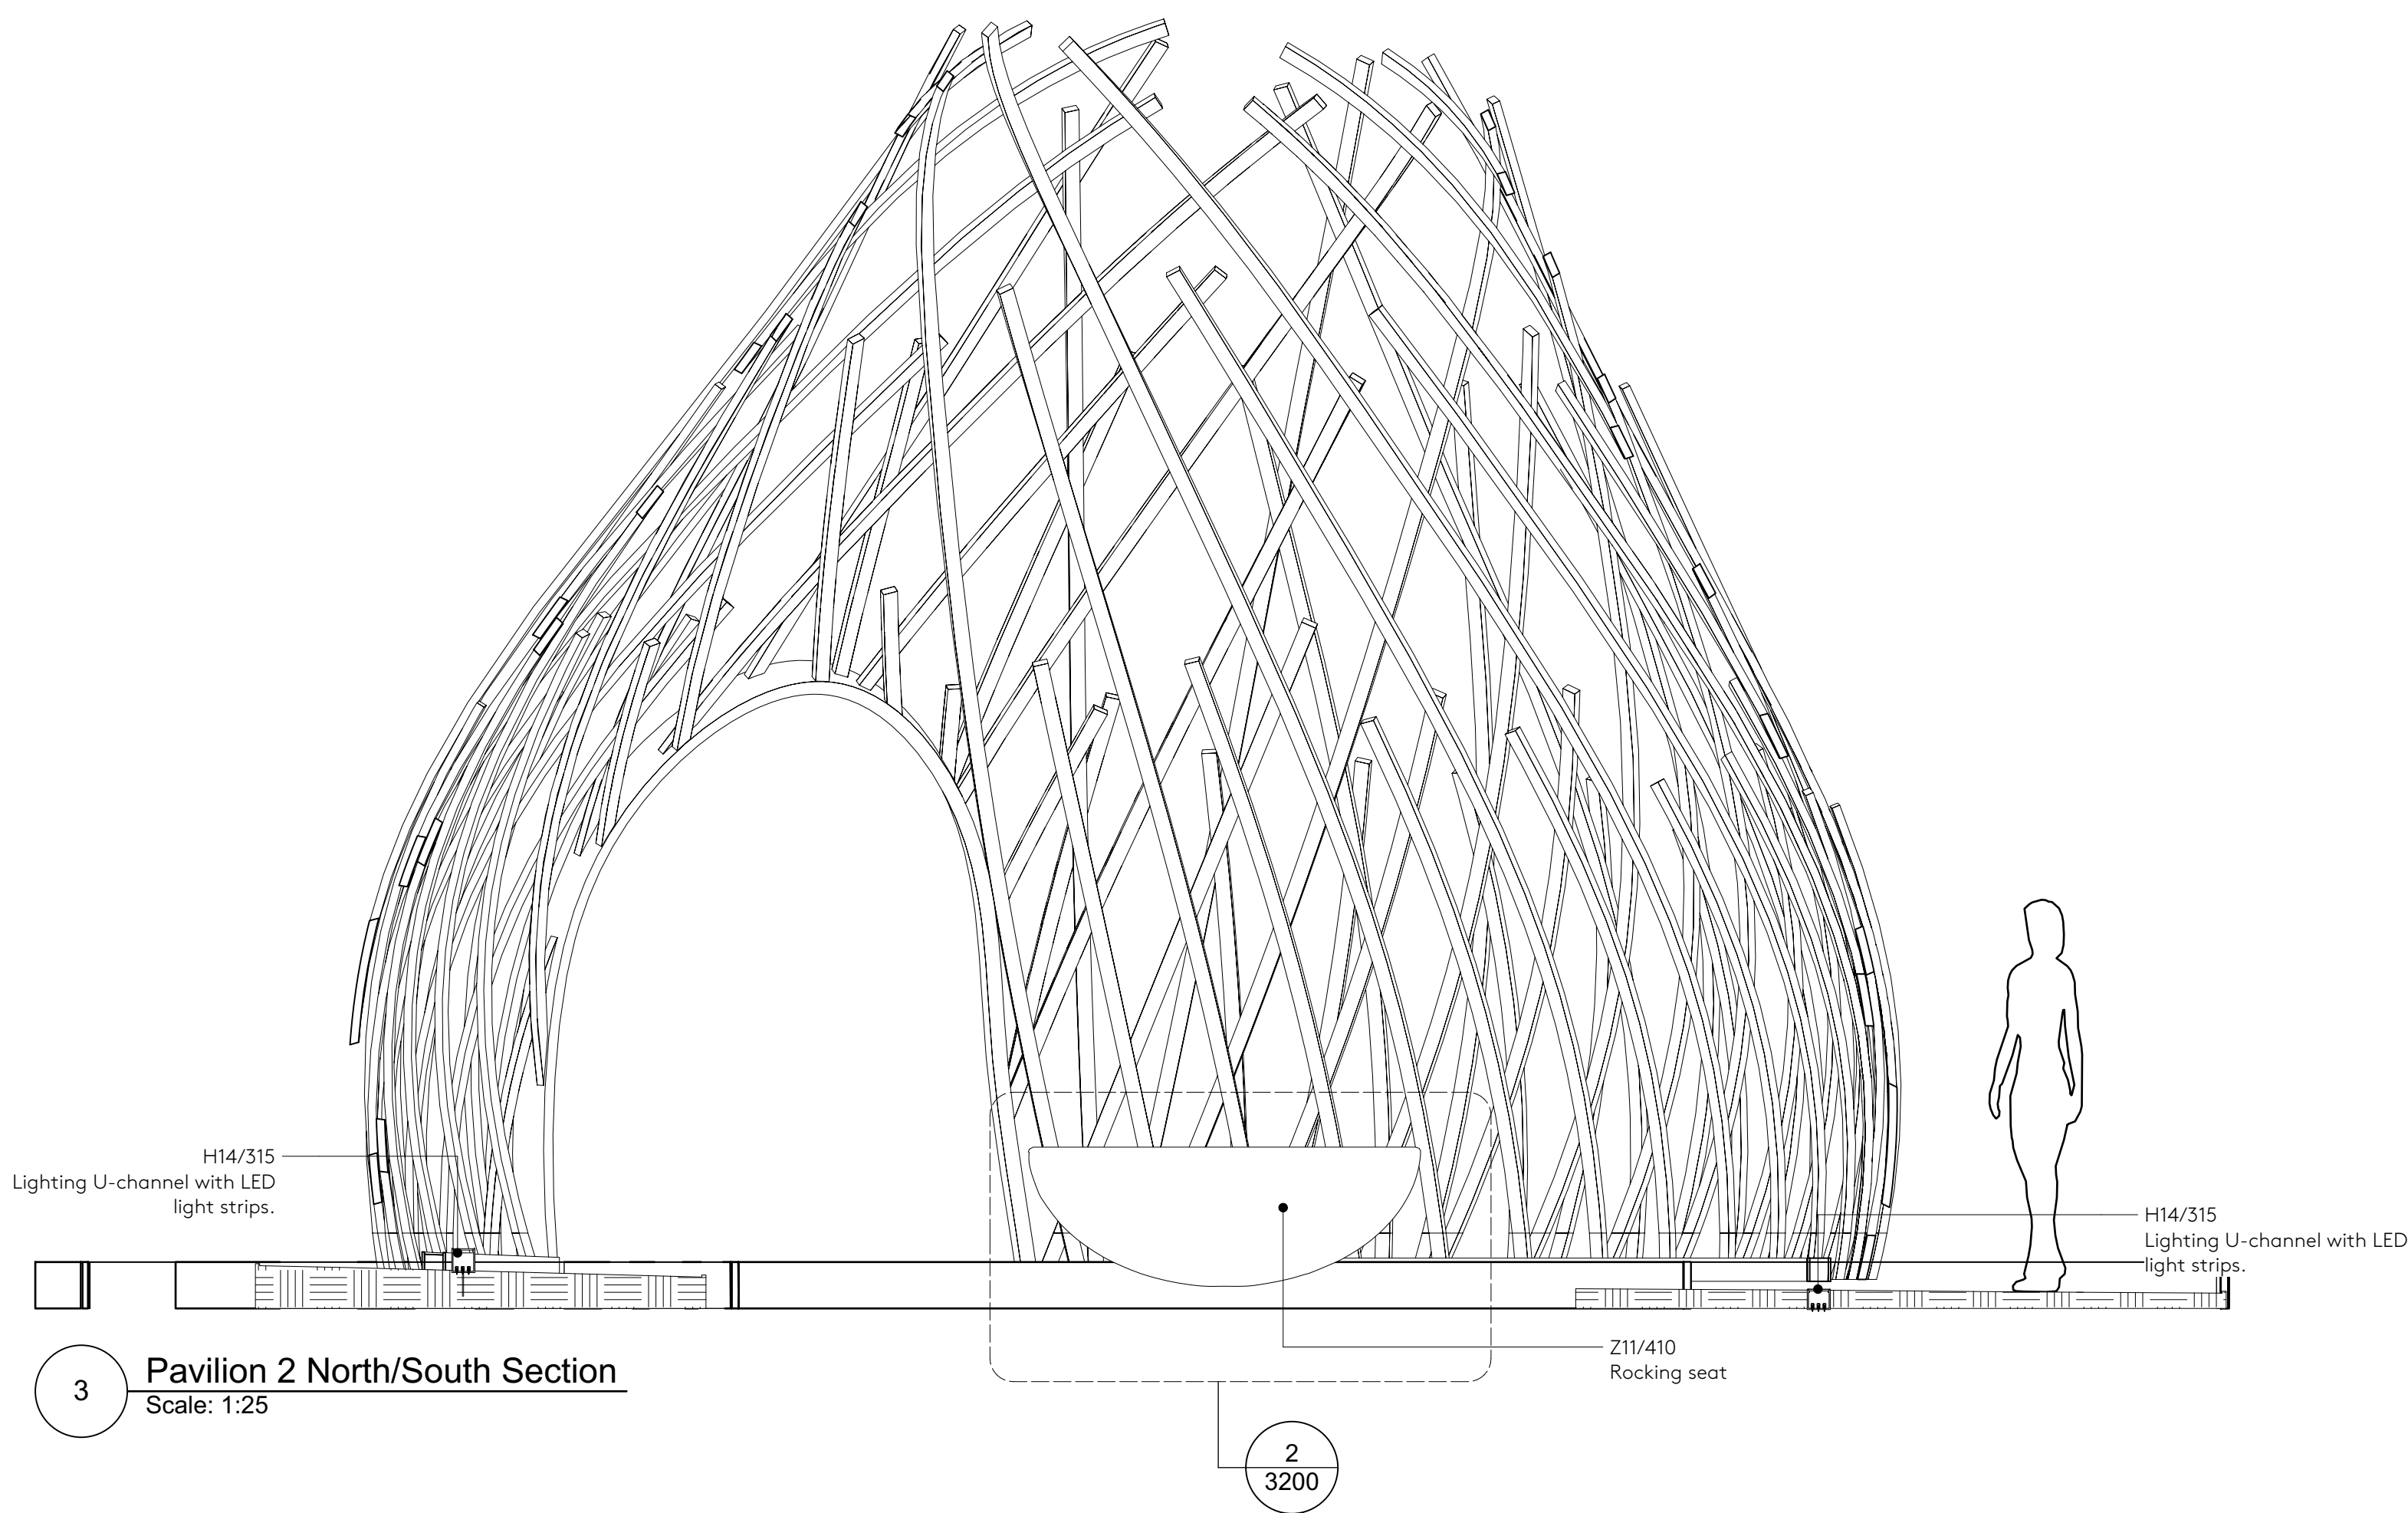

3 Pavilion 2 North/South Section
Scale: 1:25

GENERAL NOTES

DO NOT SCALE DRAWINGS. USE DIMENSIONED DRAWINGS ONLY.
ALL DIMENSIONS TO BE CHECKED PRIOR TO COMMENCEMENT OF ANY
WORKS. AND / OR PREPARATION OF ANY SHOP DRAWINGS.
ALL DISCREPANCIES TO BE REPORTED TO THE ARCHITECT.
THIS DRAWING TO BE READ IN CONJUNCTION WITH ALL OTHER ARCHITECTS
DRAWINGS AND SPECIFICATIONS AND OTHER CONSULTANTS INFORMATION
ALL STRUCTURAL ELEMENTS TO BE CROSS CHECKED WITH ENGINEERS
DOCUMENTS

NOTES

We are seeking consent for the three pavilion structures only
under this application. Changes to the proposed furniture,
planters and trees are being dealt with via an NMA to
2019/5154/P.

SCHEDULE REFERENCES

CLAUSE	DEFINITION
G20/330	Glue Laminated Timber
H14/315	Lighting Channel
H14/325	Bench Lights
H31/120	Corten Upstand
H31/130	Corten Edge
N10/110	Timber Seating
N10/115	Radial Timber Bench Boards
N10/240	Canopy
Z11/400	Stainless Steel Footings
Z11/410	Galvanised Steel

REVISION SCHEDULE

REVISION	DATE	DESCRIPTION	ISSUED BY
P1	23/08/21	Planning (Pavilion Structures)	AA

Nex—

55 Whitfield Street
London W1T 4AH

e: office@nex-architecture.com
t: +44 20 7183 0900

—British Land

York House
45 Seymour Street
London W1H 7LX

PROJECT:
Osnaburgh Pavilions

DRAWING:
Sections - Pavilion 2

STATUS: Planning DATE: 23/08/21 DRAWN: AA CHECKED: AD


SCALE: 1:50 @ ISO A1 DRAWING NO.: 103-Nex-00-XX-DR-A-2702 REVISION: P1

GENERAL NOTES


DO NOT SCALE DRAWINGS. USE DIMENSIONED DRAWINGS ONLY. ALL DIMENSIONS TO BE CHECKED PRIOR TO COMMENCEMENT OF ANY WORKS. AND / OR PREPARATION OF ANY SHOP DRAWINGS. ALL DISCREPANCIES TO BE REPORTED TO THE ARCHITECT. THIS DRAWING TO BE READ IN CONJUNCTION WITH ALL OTHER ARCHITECTS DRAWINGS AND SPECIFICATIONS AND OTHER CONSULTANTS INFORMATION ALL STRUCTURAL ELEMENTS TO BE CROSS CHECKED WITH ENGINEERS DOCUMENTS

NOTES


We are seeking consent for the three pavilion structures only under this application. Changes to the proposed furniture, planters and trees are being dealt with via an NMA to 2019/5154/P.

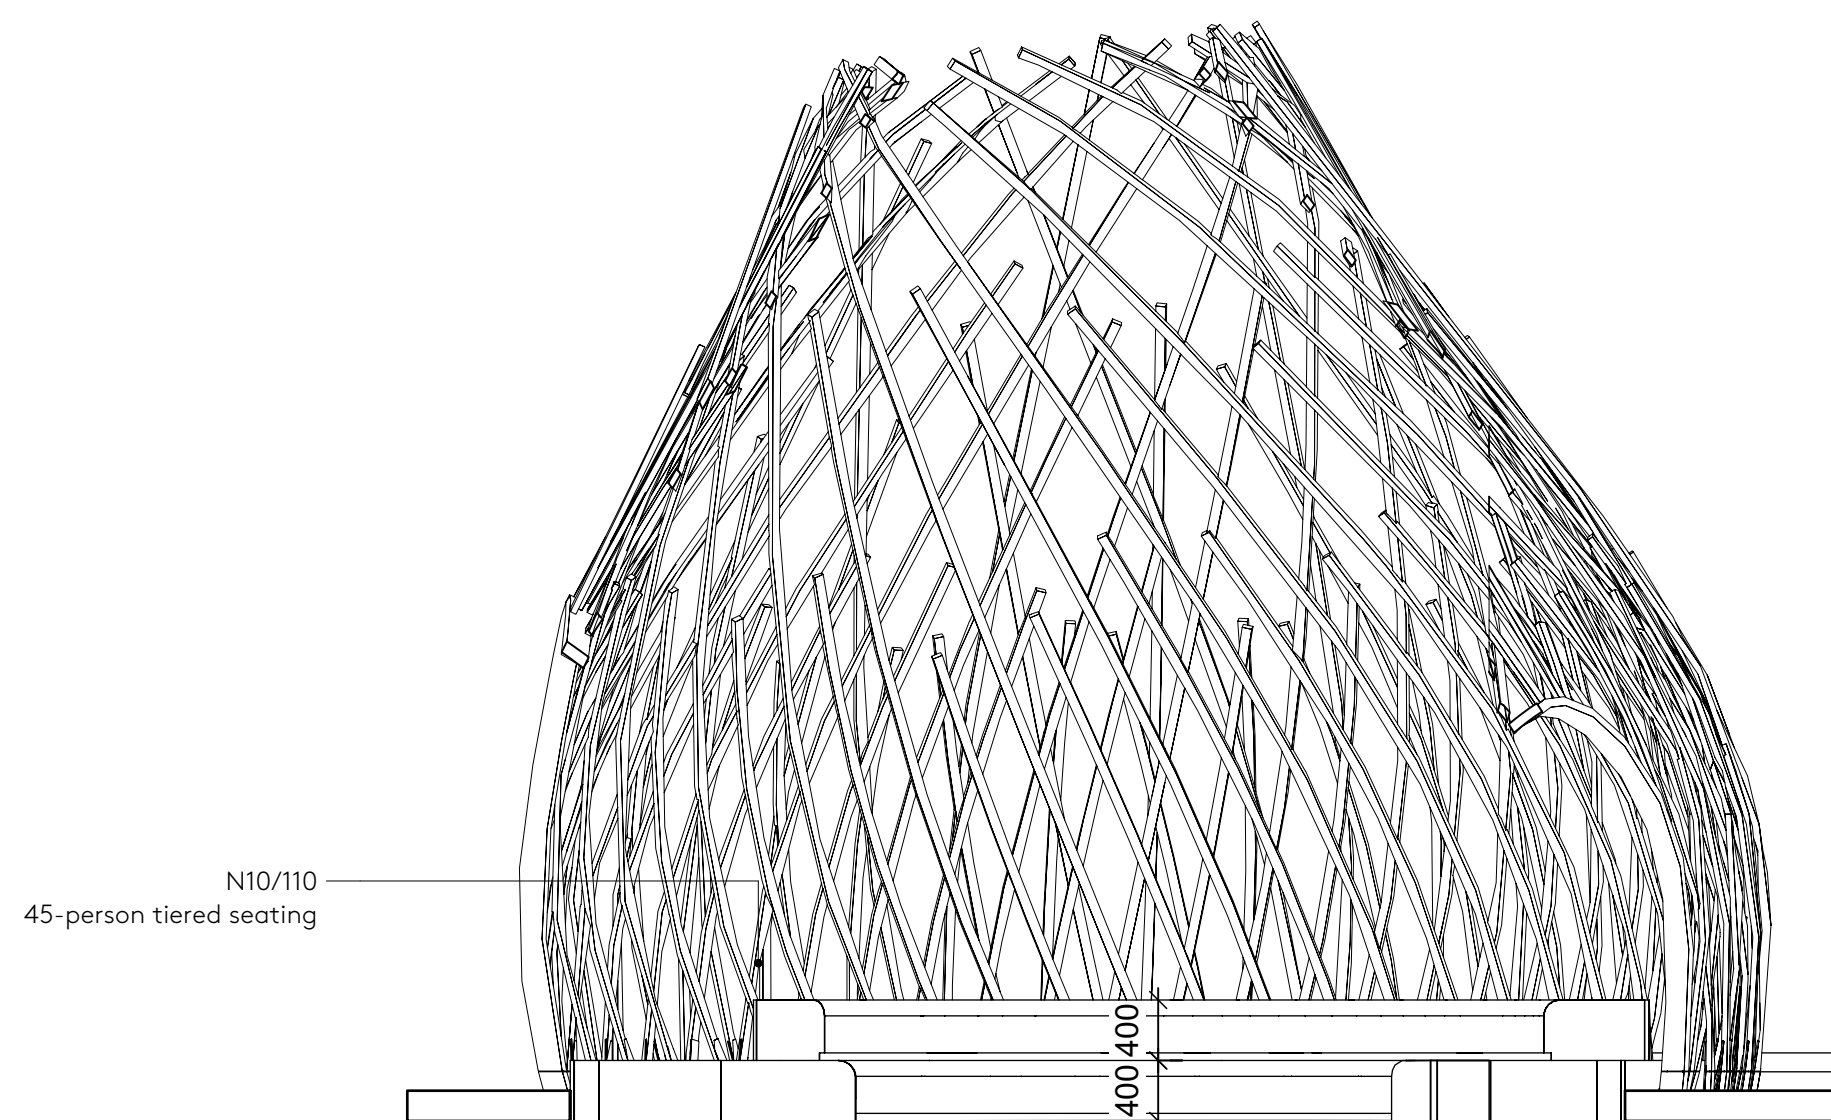

1 Pavilion 3 East/West Section 1
Scale: 1:50

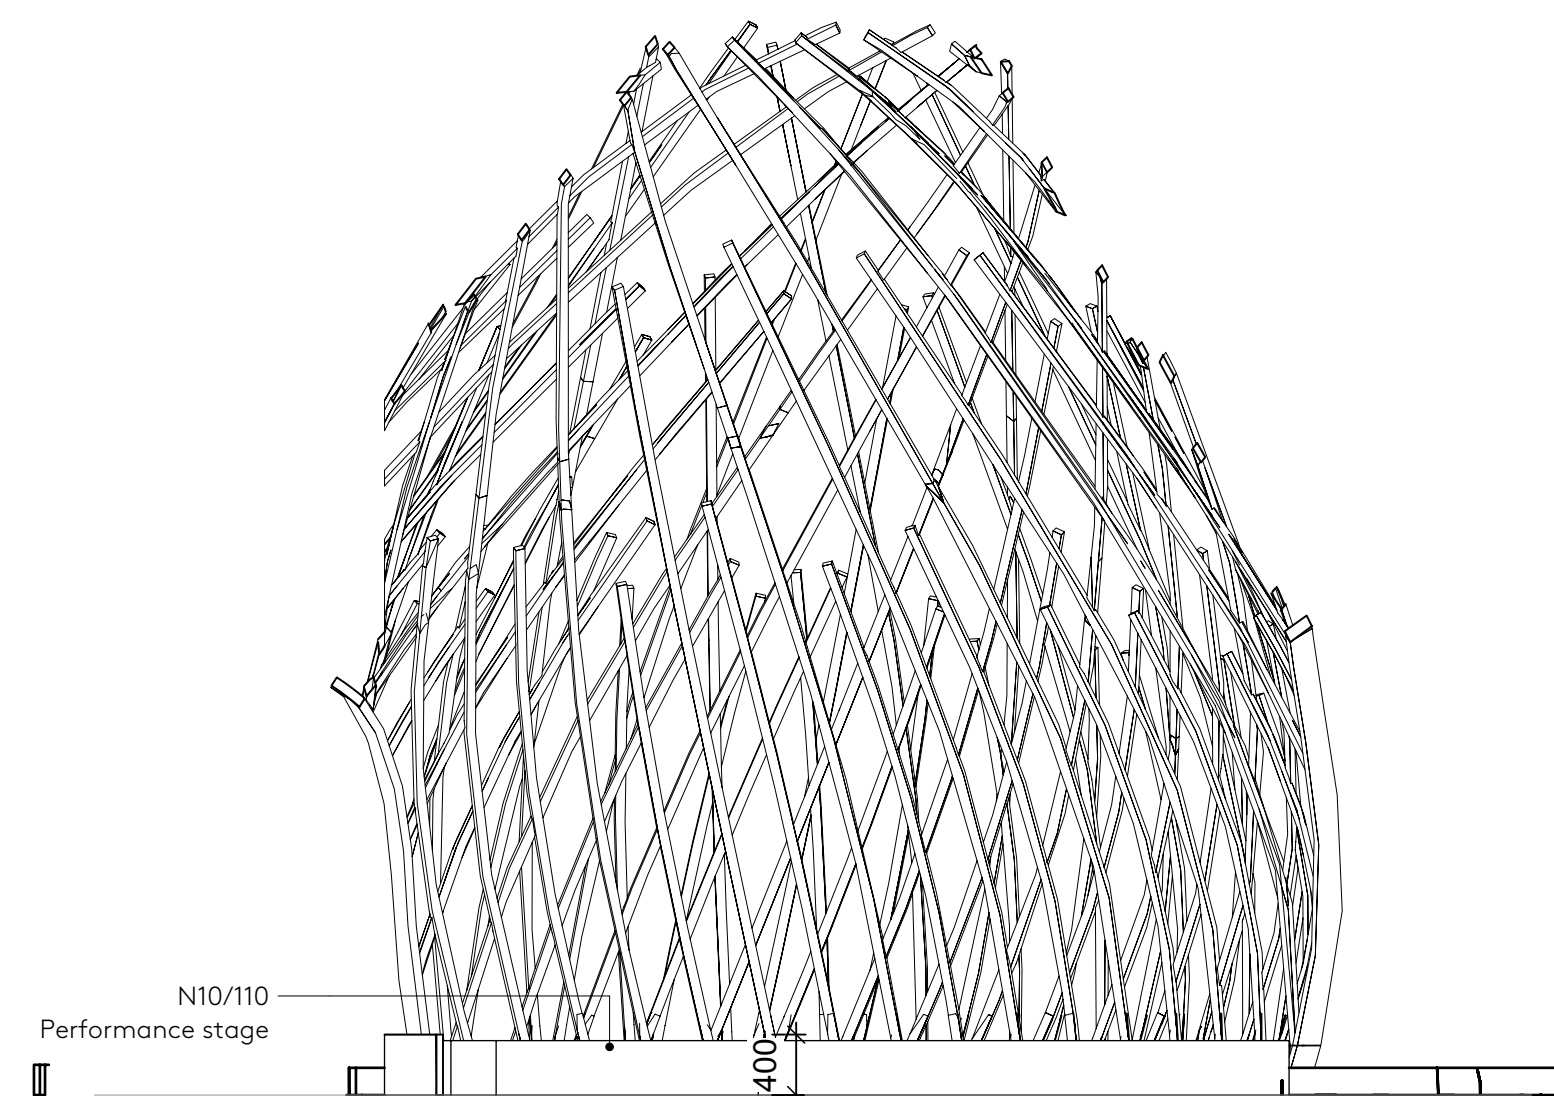

2 Pavilion 3 East/West Section 2
Scale: 1:50

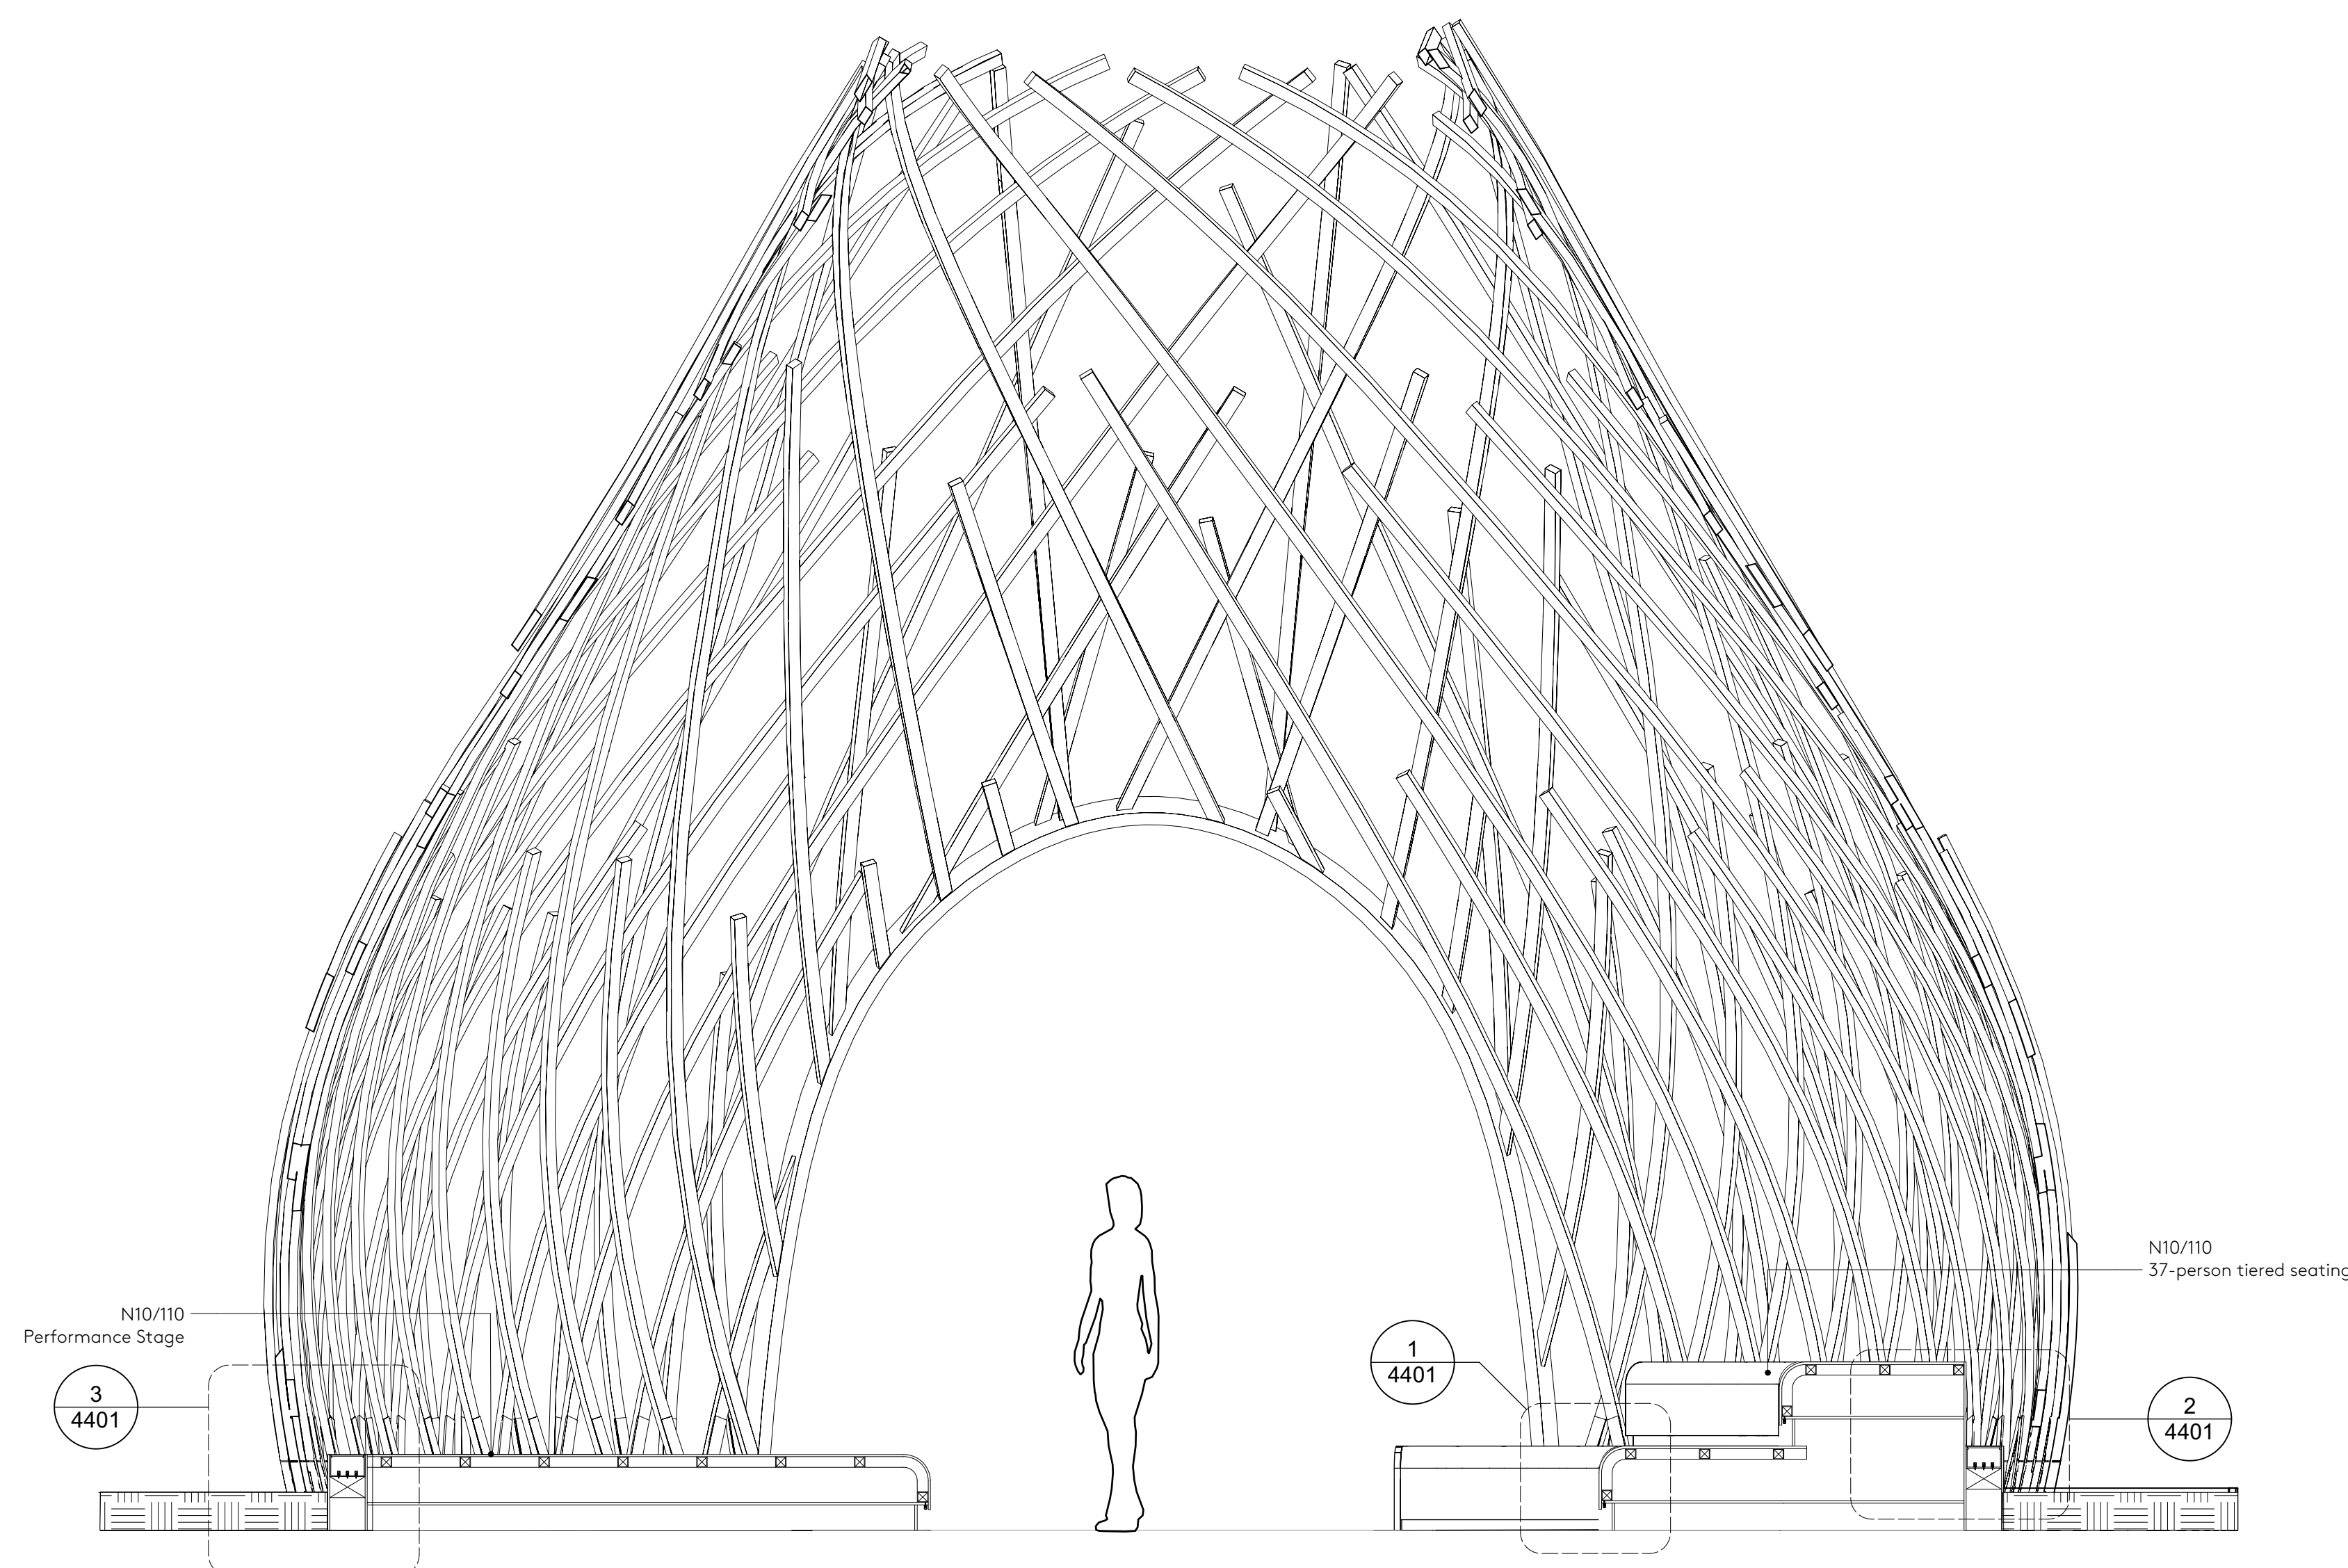

3 Pavilion 3 North/South Section
Scale: 1:25

SCHEDULE REFERENCES

CLAUSE	DEFINITION
G20/330	Glue Laminated Timber
H14/315	Lighting Channel
H14/325	Bench Lights
H31/120	Corten Upstand
H31/130	Corten Edge
N10/110	Timber Seating
N10/115	Radial Timber Bench Boards
N10/240	Canopy
Z11/400	Stainless Steel Footings
Z11/410	Galvanised Steel

REVISION SCHEDULE

REVISION	DATE	DESCRIPTION	ISSUED BY
P1	23/08/21	Planning (Pavilion Structures)	AA

Nex—

55 Whitfield Street
London W1T 4AH

e: office@nex-architecture.com
t: +44 20 7183 0900

—British Land

York House
45 Seymour Street
London W1H 7LX

PROJECT:
Osnaburgh Pavilions

DRAWING:
Sections - Pavilion 3

STATUS: Planning DATE: 23/08/21 DRAWN: AA CHECKED: AD


SCALE: 1:50 @ ISO A1 DRAWING NO.: 103-Nex-00-XX-DR-A-2703 REVISION: P1

GENERAL NOTES


DO NOT SCALE DRAWINGS. USE DIMENSIONED DRAWINGS ONLY.
 ALL DIMENSIONS TO BE CHECKED PRIOR TO COMMENCEMENT OF ANY WORKS. AND / OR PREPARATION OF ANY SHOP DRAWINGS.
 ALL DISCREPANCIES TO BE REPORTED TO THE ARCHITECT.
 THIS DRAWING TO BE READ IN CONJUNCTION WITH ALL OTHER ARCHITECTS DRAWINGS AND SPECIFICATIONS AND OTHER CONSULTANTS INFORMATION ALL STRUCTURAL ELEMENTS TO BE CROSS CHECKED WITH ENGINEERS DOCUMENTS

NOTES


We are seeking consent for the three pavilion structures only under this application. Changes to the proposed furniture, planters and trees are being dealt with via an NMA to 2019/5154/P.

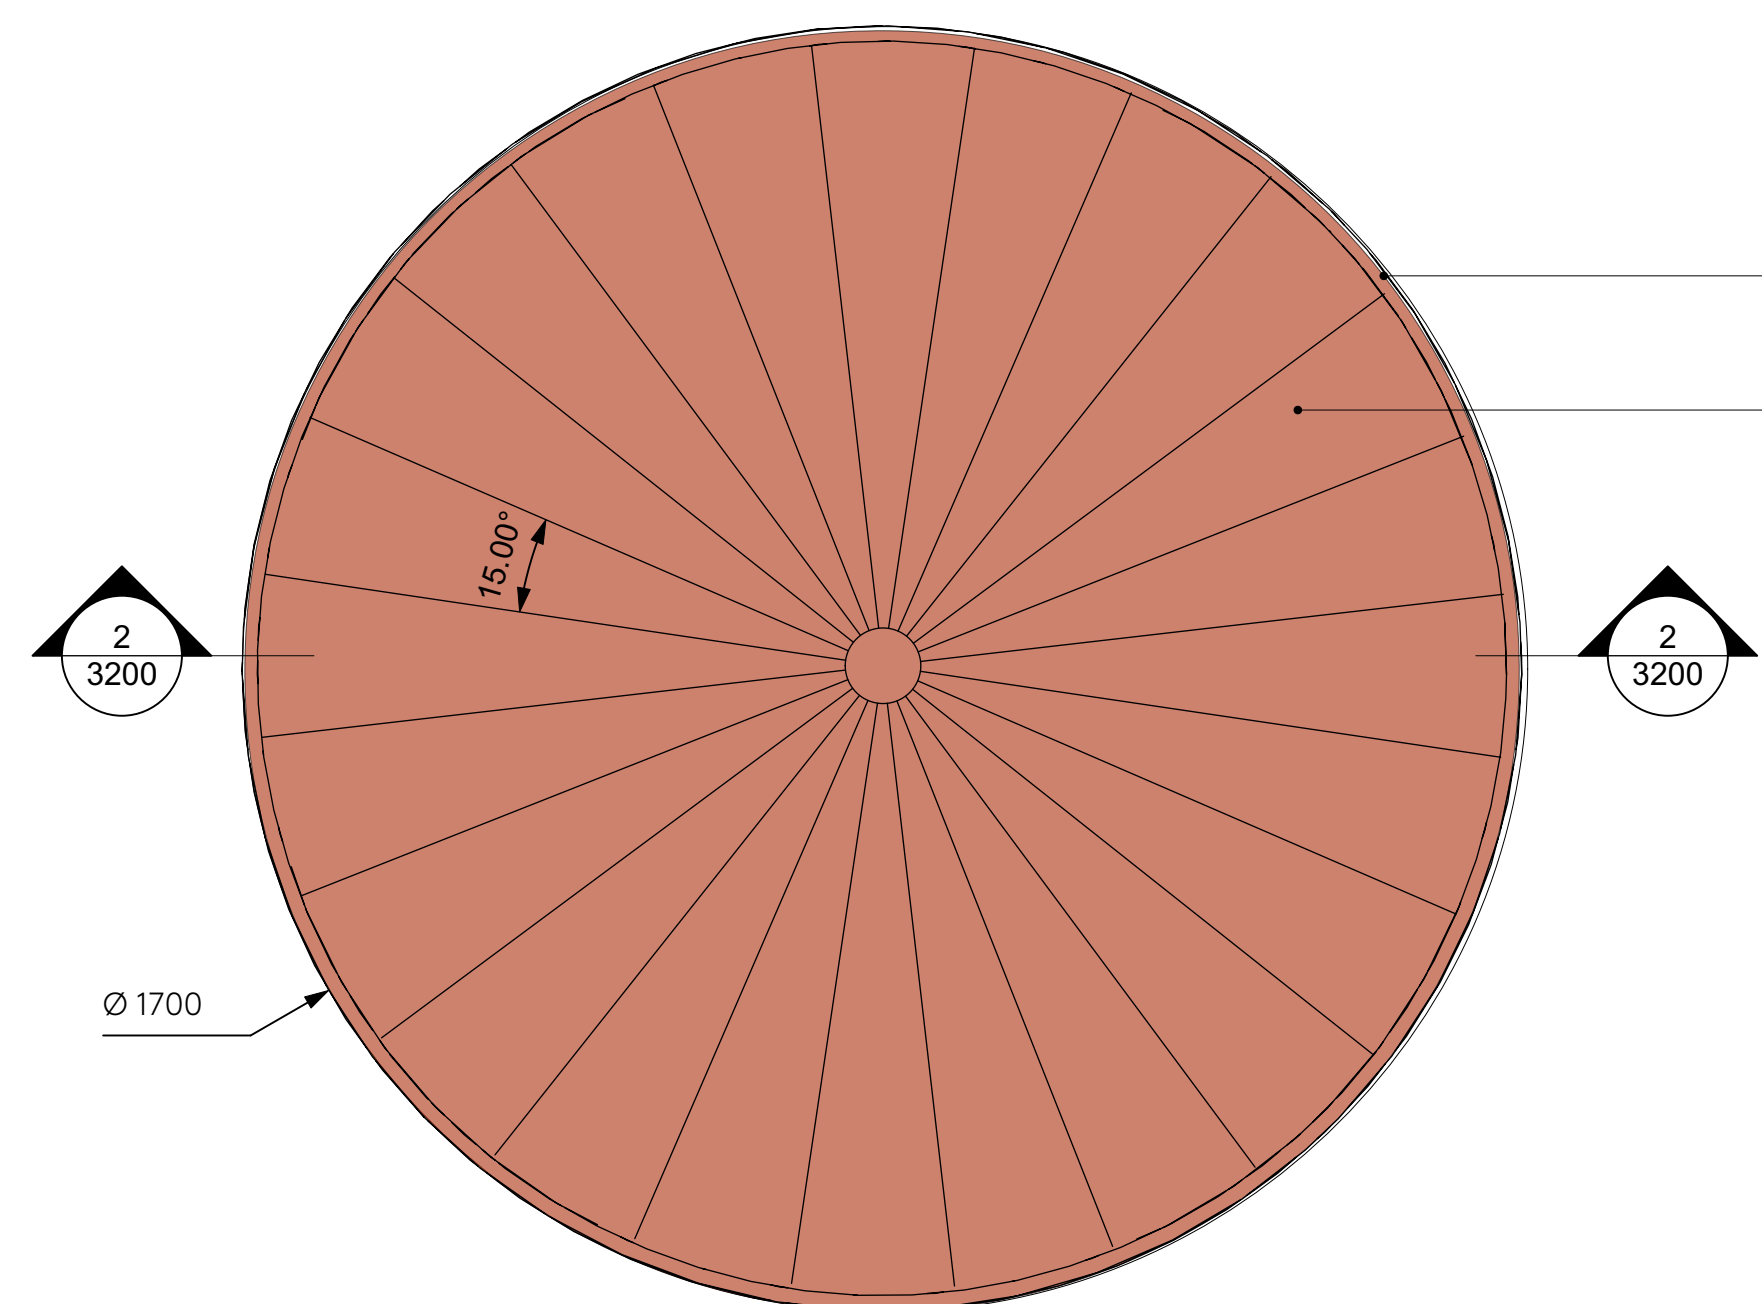

1 Moving Seat Furniture Plan
 Scale: 1:10

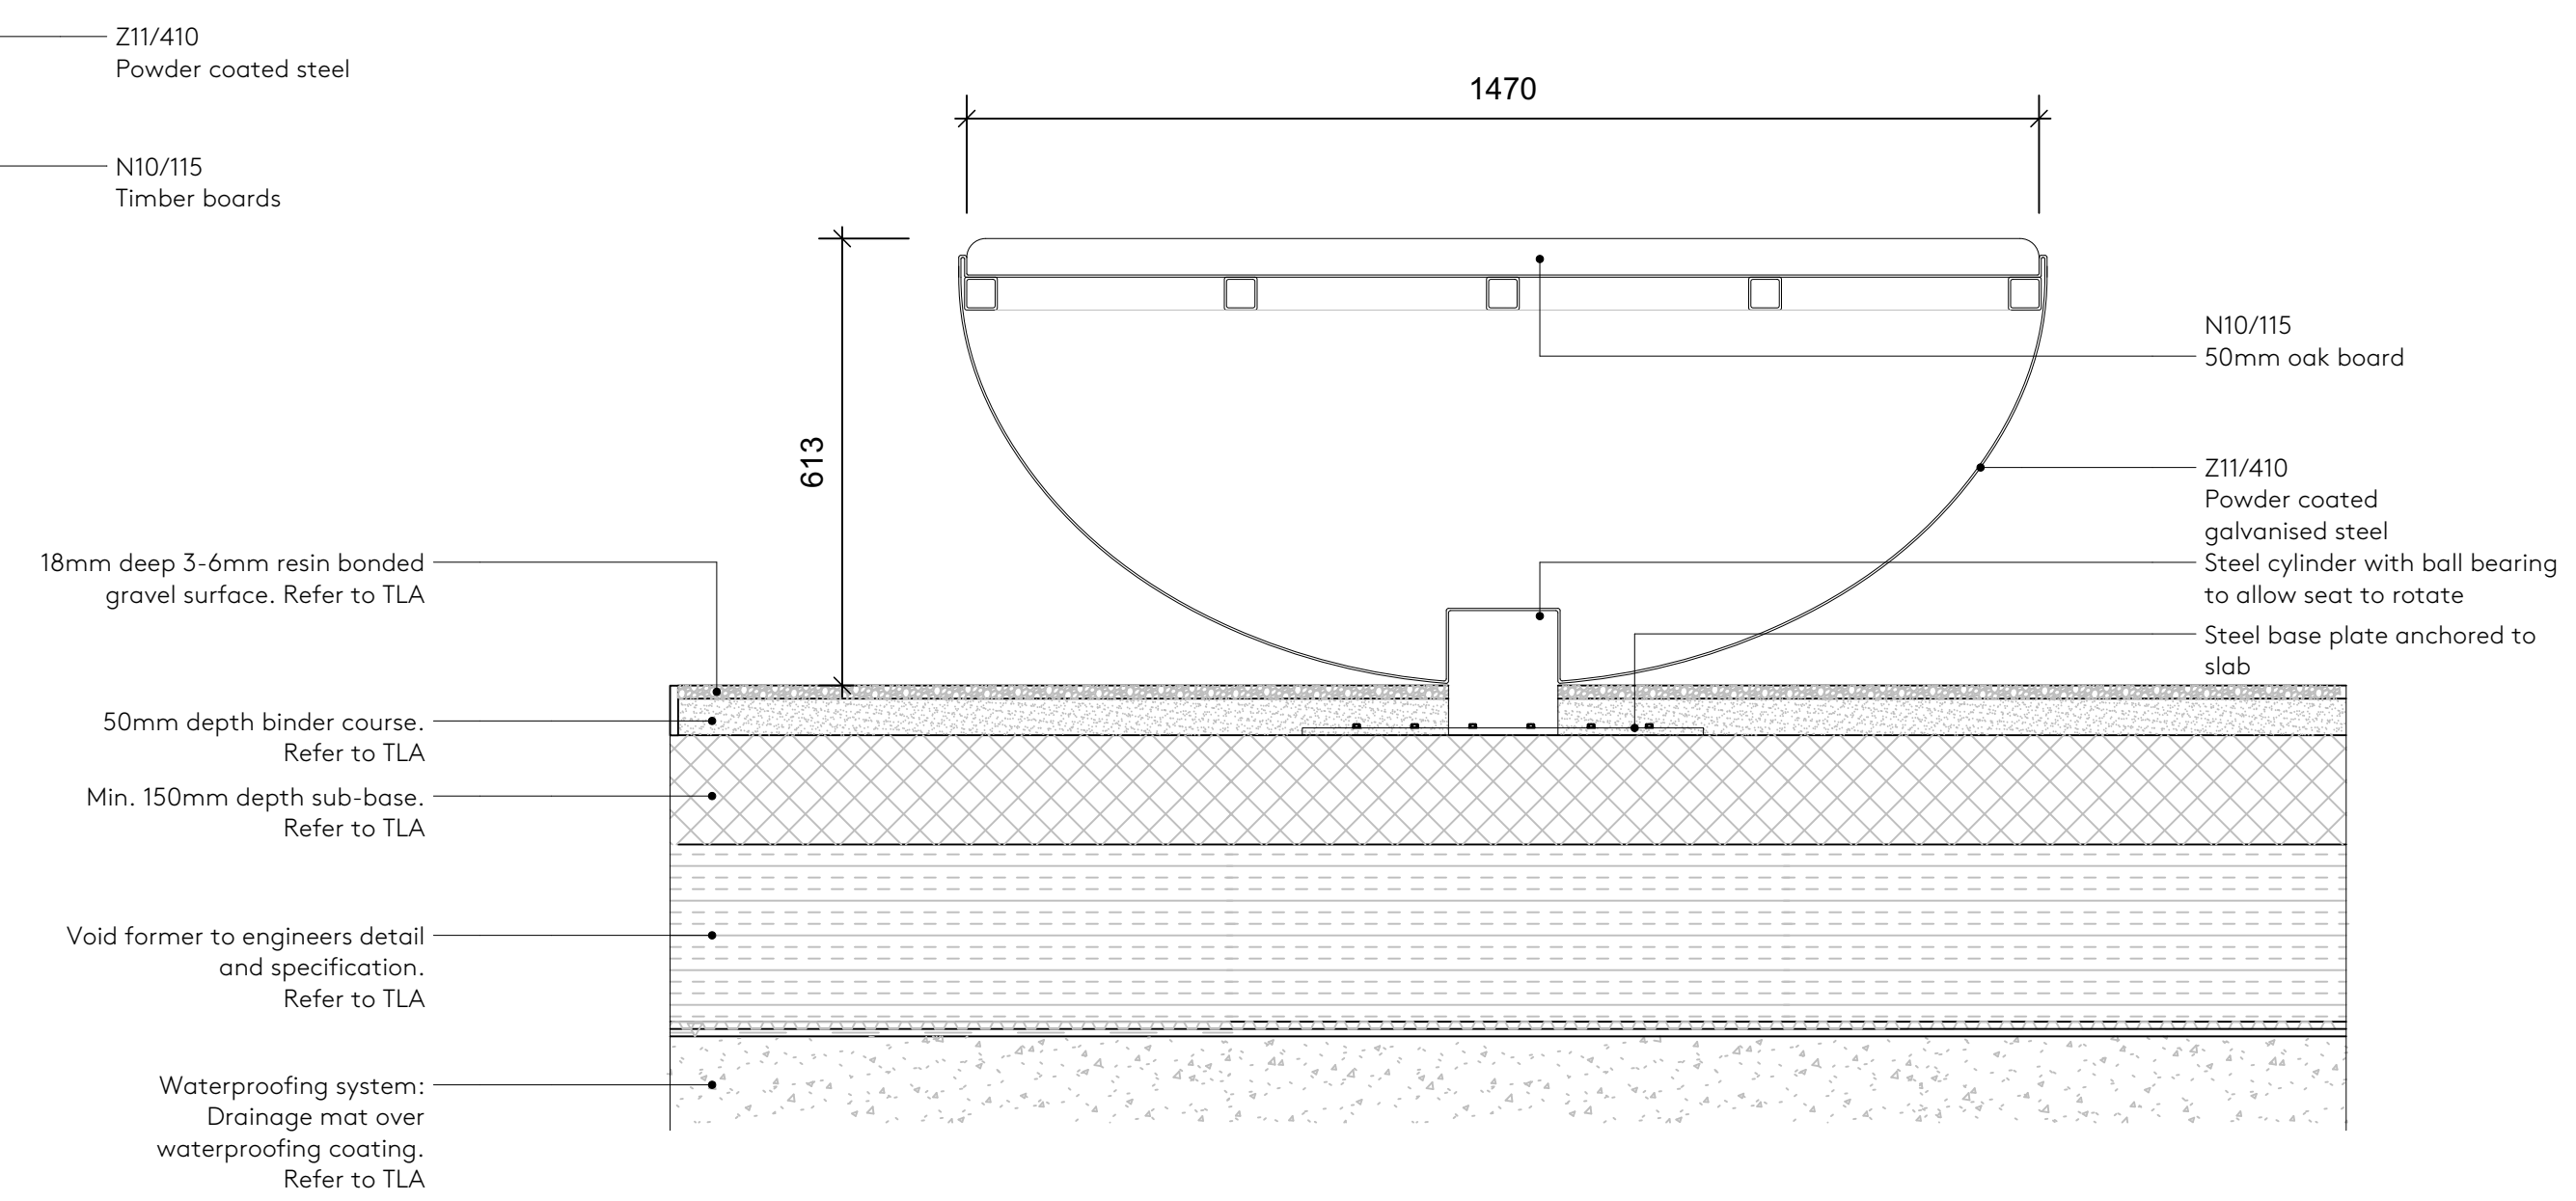

2 Moving Seat Furniture Section
 Scale: 1:10

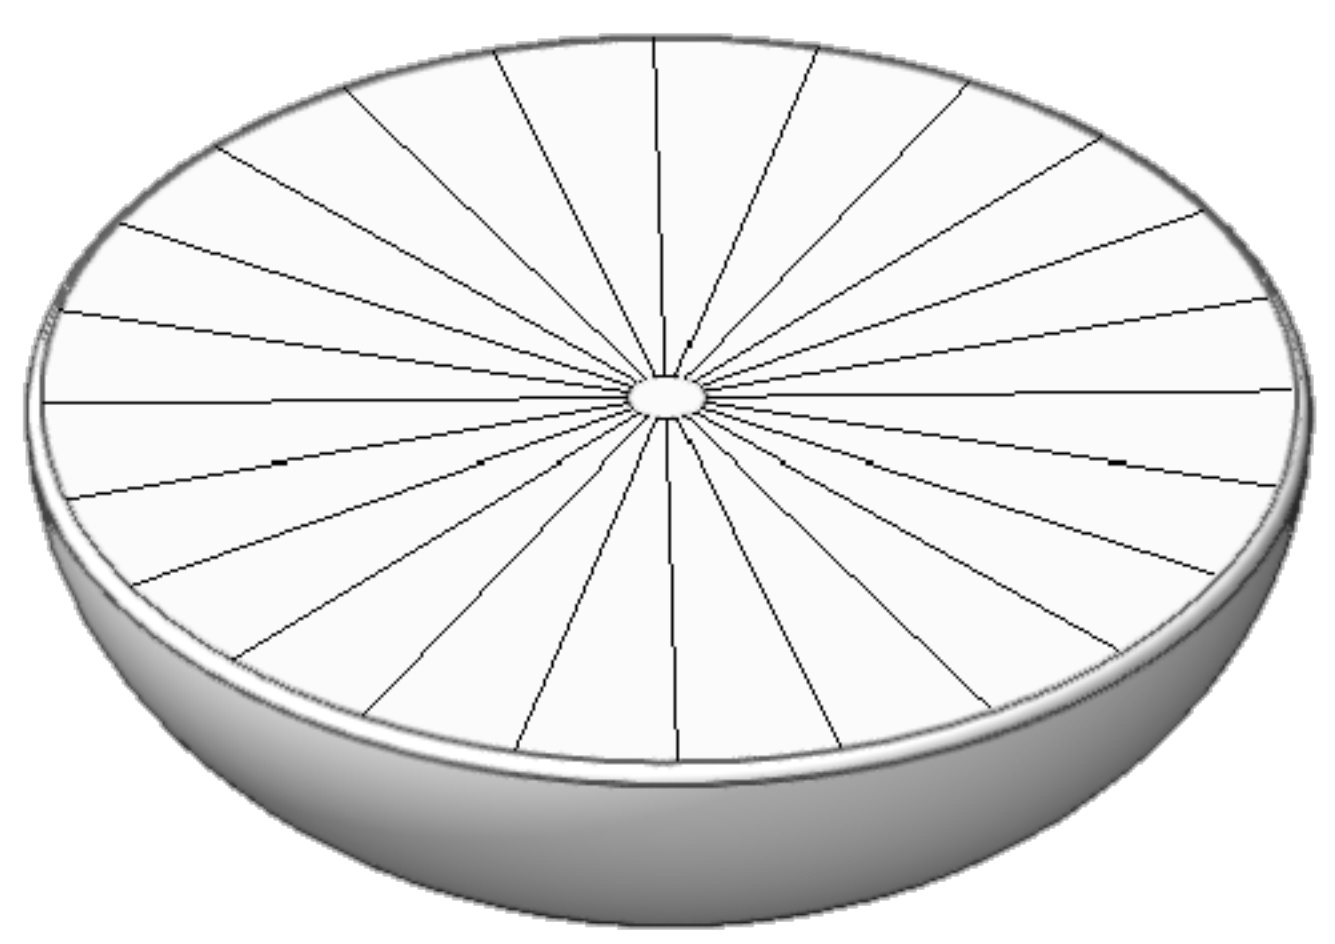

3 Moving Seat Furniture Isometric
 Scale: 1:10

SCHEDULE REFERENCES

CLAUSE	DEFINITION
G20/330	Glue Laminated Timber
H14/315	Lighting Channel
H14/325	Bench Lights
H31/120	Corten Upstand
H31/130	Corten Edge
N10/110	Timber Seating
N10/115	Radial Timber Bench Boards
N10/240	Canopy
Z11/400	Stainless Steel Footings
Z11/410	Galvanised Steel

REVISION SCHEDULE

REVISION	DATE	DESCRIPTION	ISSUED BY
P1	23/08/21	Planning (Pavilion Structures)	AA

Nex—

55 Whitfield Street
 London W1T 4AH

e: office@nex-architecture.com
 t: +44 20 7183 0900

—British Land

York House
 45 Seymour Street
 London W1H 7LX

PROJECT:
 Osnaburgh Pavilions

DRAWING:
 Pavilion 2 Furniture

STATUS: Planning DATE: 23/08/21 DRAWN: AS CHECKED: AA

SCALE: 1:10 @ ISO A1 DRAWING NO.: 103-Nex-00-XX-DR-A-3200 REVISION: P1