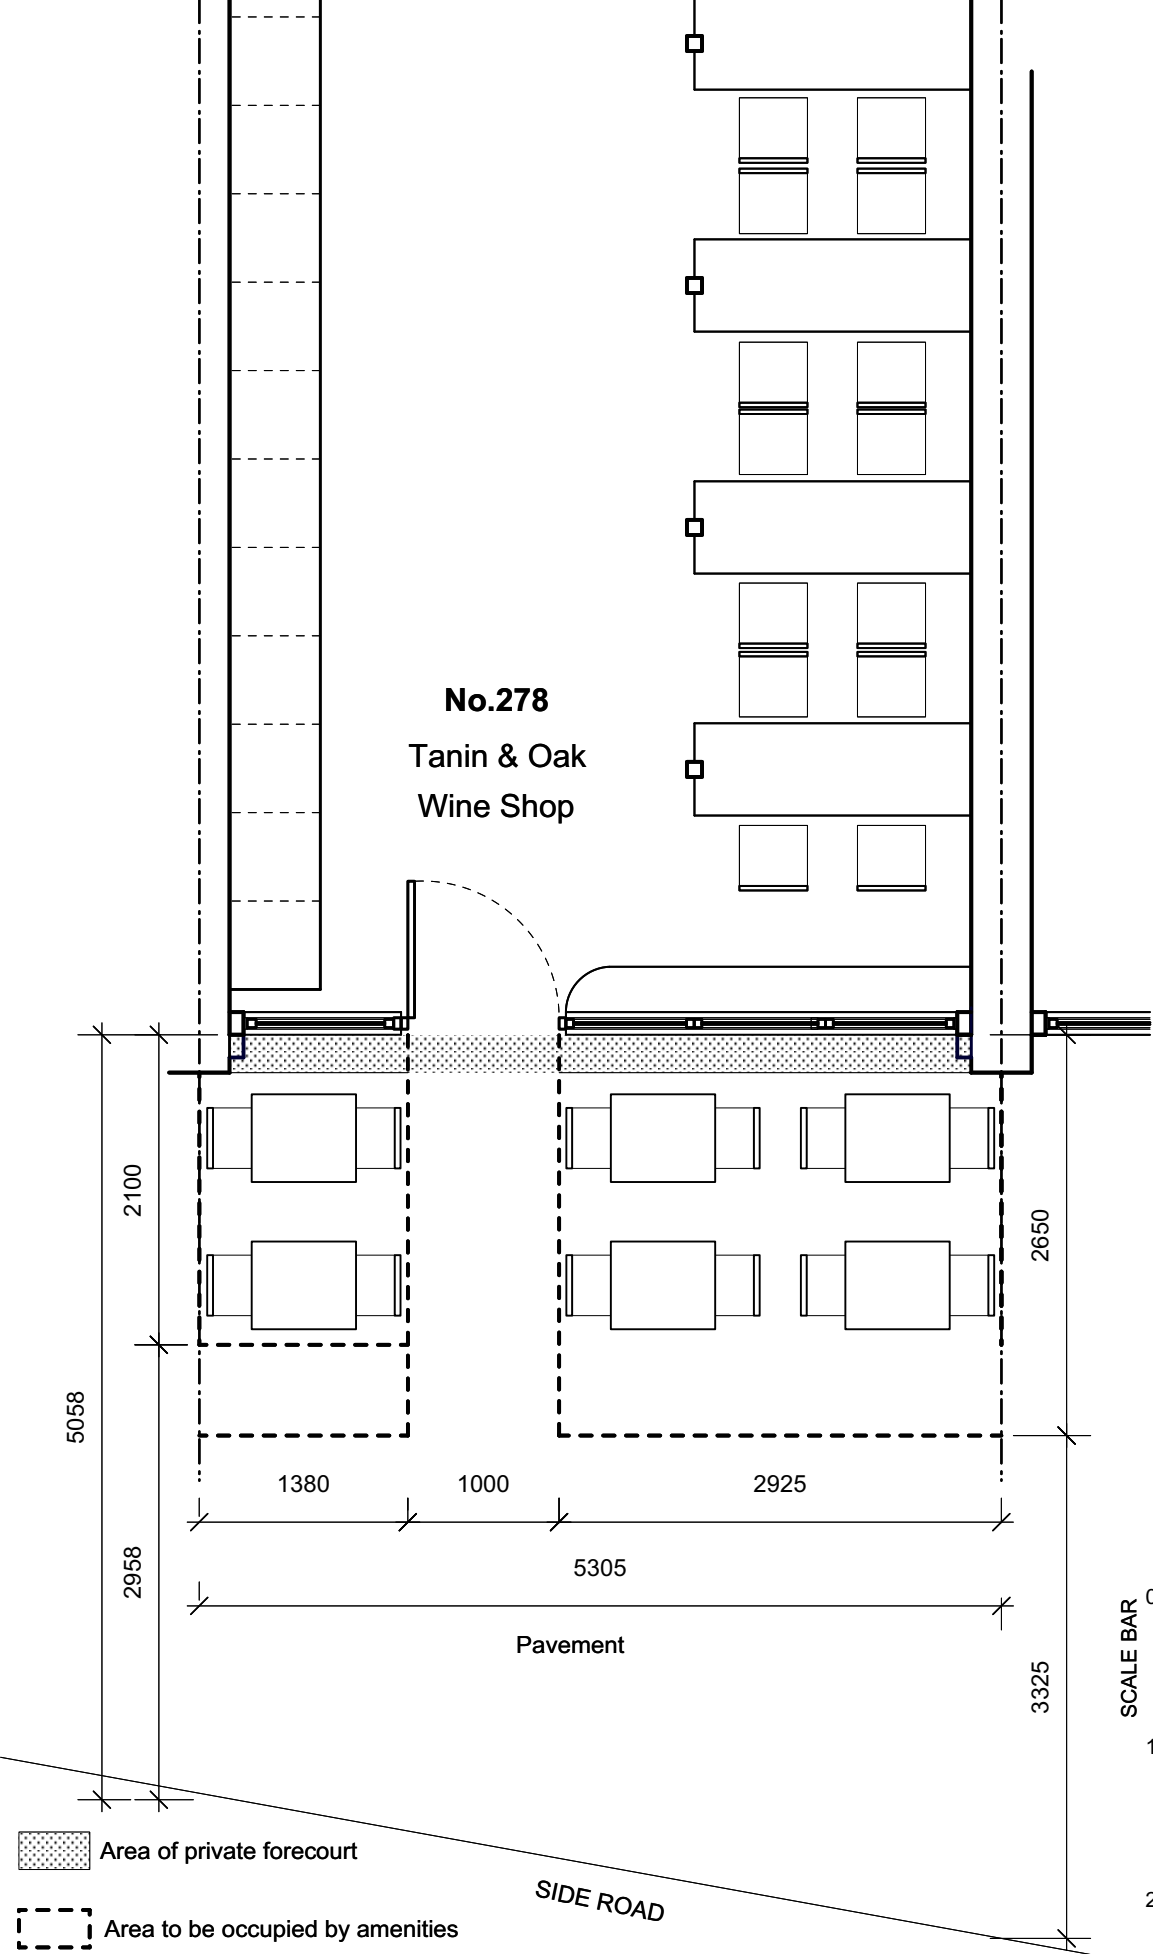

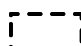
 
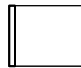



**No.278
Tanin & Oak
Wine Shop**


NOTE:
No dimensions are to be scaled from this drawing.
All contractors must visit the site and be responsible
for taking and checking all dimensions relative to
this work.
The designer must be notified of any discrepancies
in writing.



-  Area of private forecourt
-  Area to be occupied by amenities
-  Table 690 x 580
-  Chair 550x400

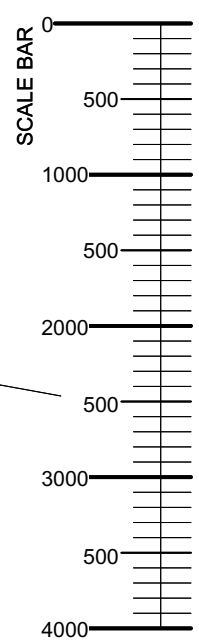PROPOSED GROUND FLOOR PLAN 1:100



A - 30.10.21 Planning Alteration		
REVISIONS:		
 16 lewman court · 25a2 kew road richmond upon thames · tw9 3af m: 07980 290 860 em: andrew@atdesignarch.com		
CLIENT:		
TANNIN & OAK		
PROJECT:		
278 WEST END LANE WEST HAMPSTEAD LONDON NW6 1LG		
DRWG TITLE:		
EXTERNAL SEATING PLAN		
DRWN BY:	SCALE:	
AT	1: 100 @ A4	
DATE:	DRWG No.:	REV:
12/08/20	GA/301	A