


Front elevation

1,2,3 etc WINDOW REFERENCE NUMBERS
 F1,2 FALSE WINDOWS



Rear elevation

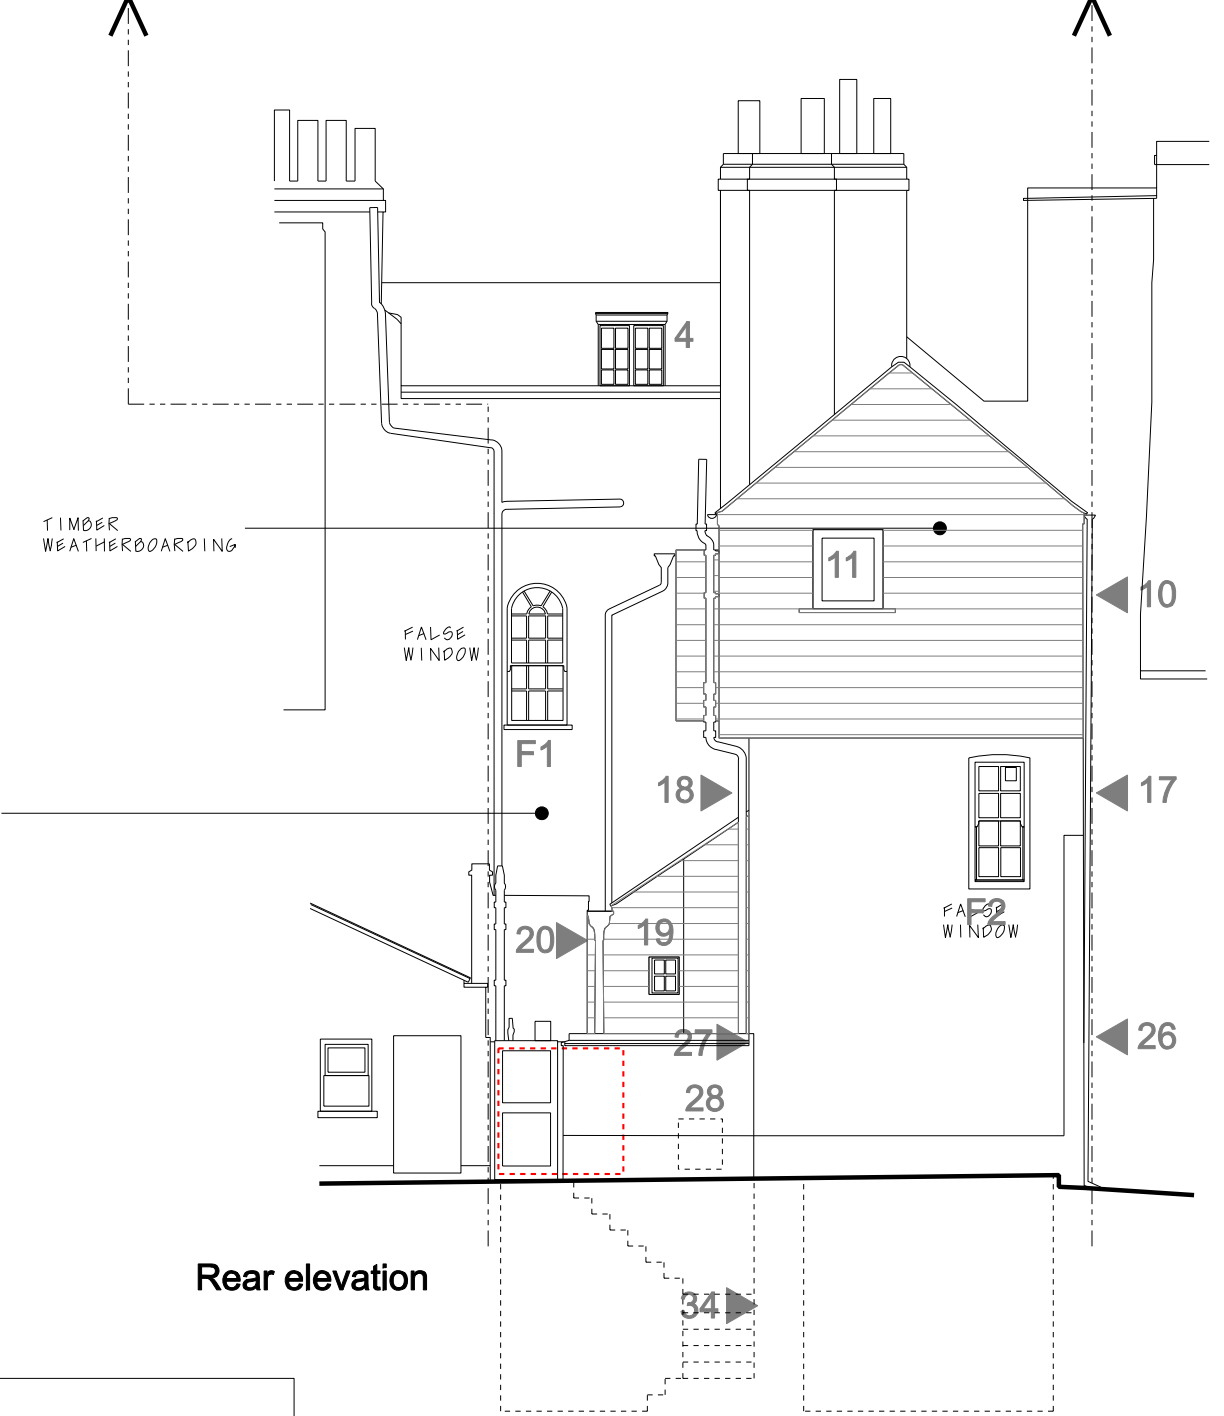

REVISIONS
 4/11/21 WINDOW REFERENCES ADDED

Duncan Woodburn RIBA
 Architect
 Second floor studio, 28 Poland Street,
 London W1F 8QP
 Tel. 0207 637 3819
 Mob. 07956 661 426

5 Elm row
30a Existing elevations

August 2021
 1:50 @A1 1:100 @A3