




Notes:

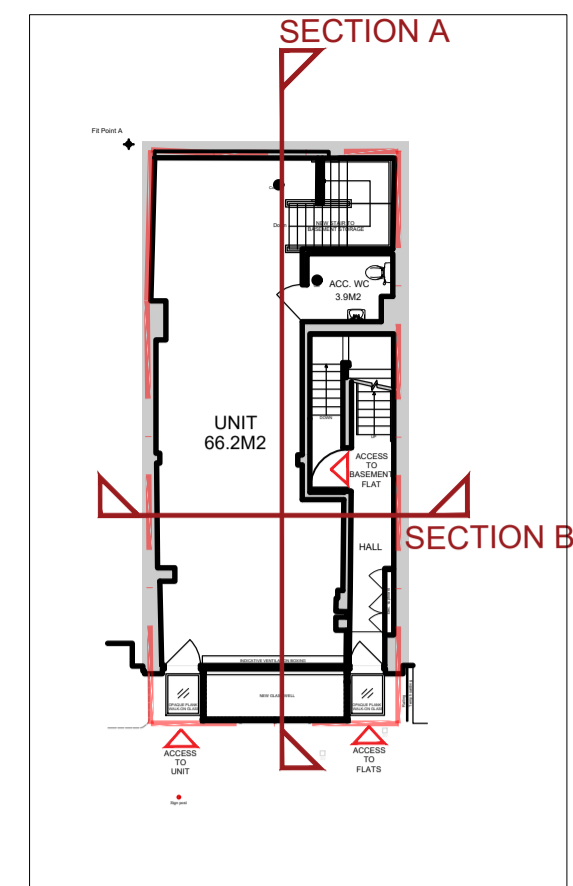

KEY PLAN
Scale 1:200 @ A1

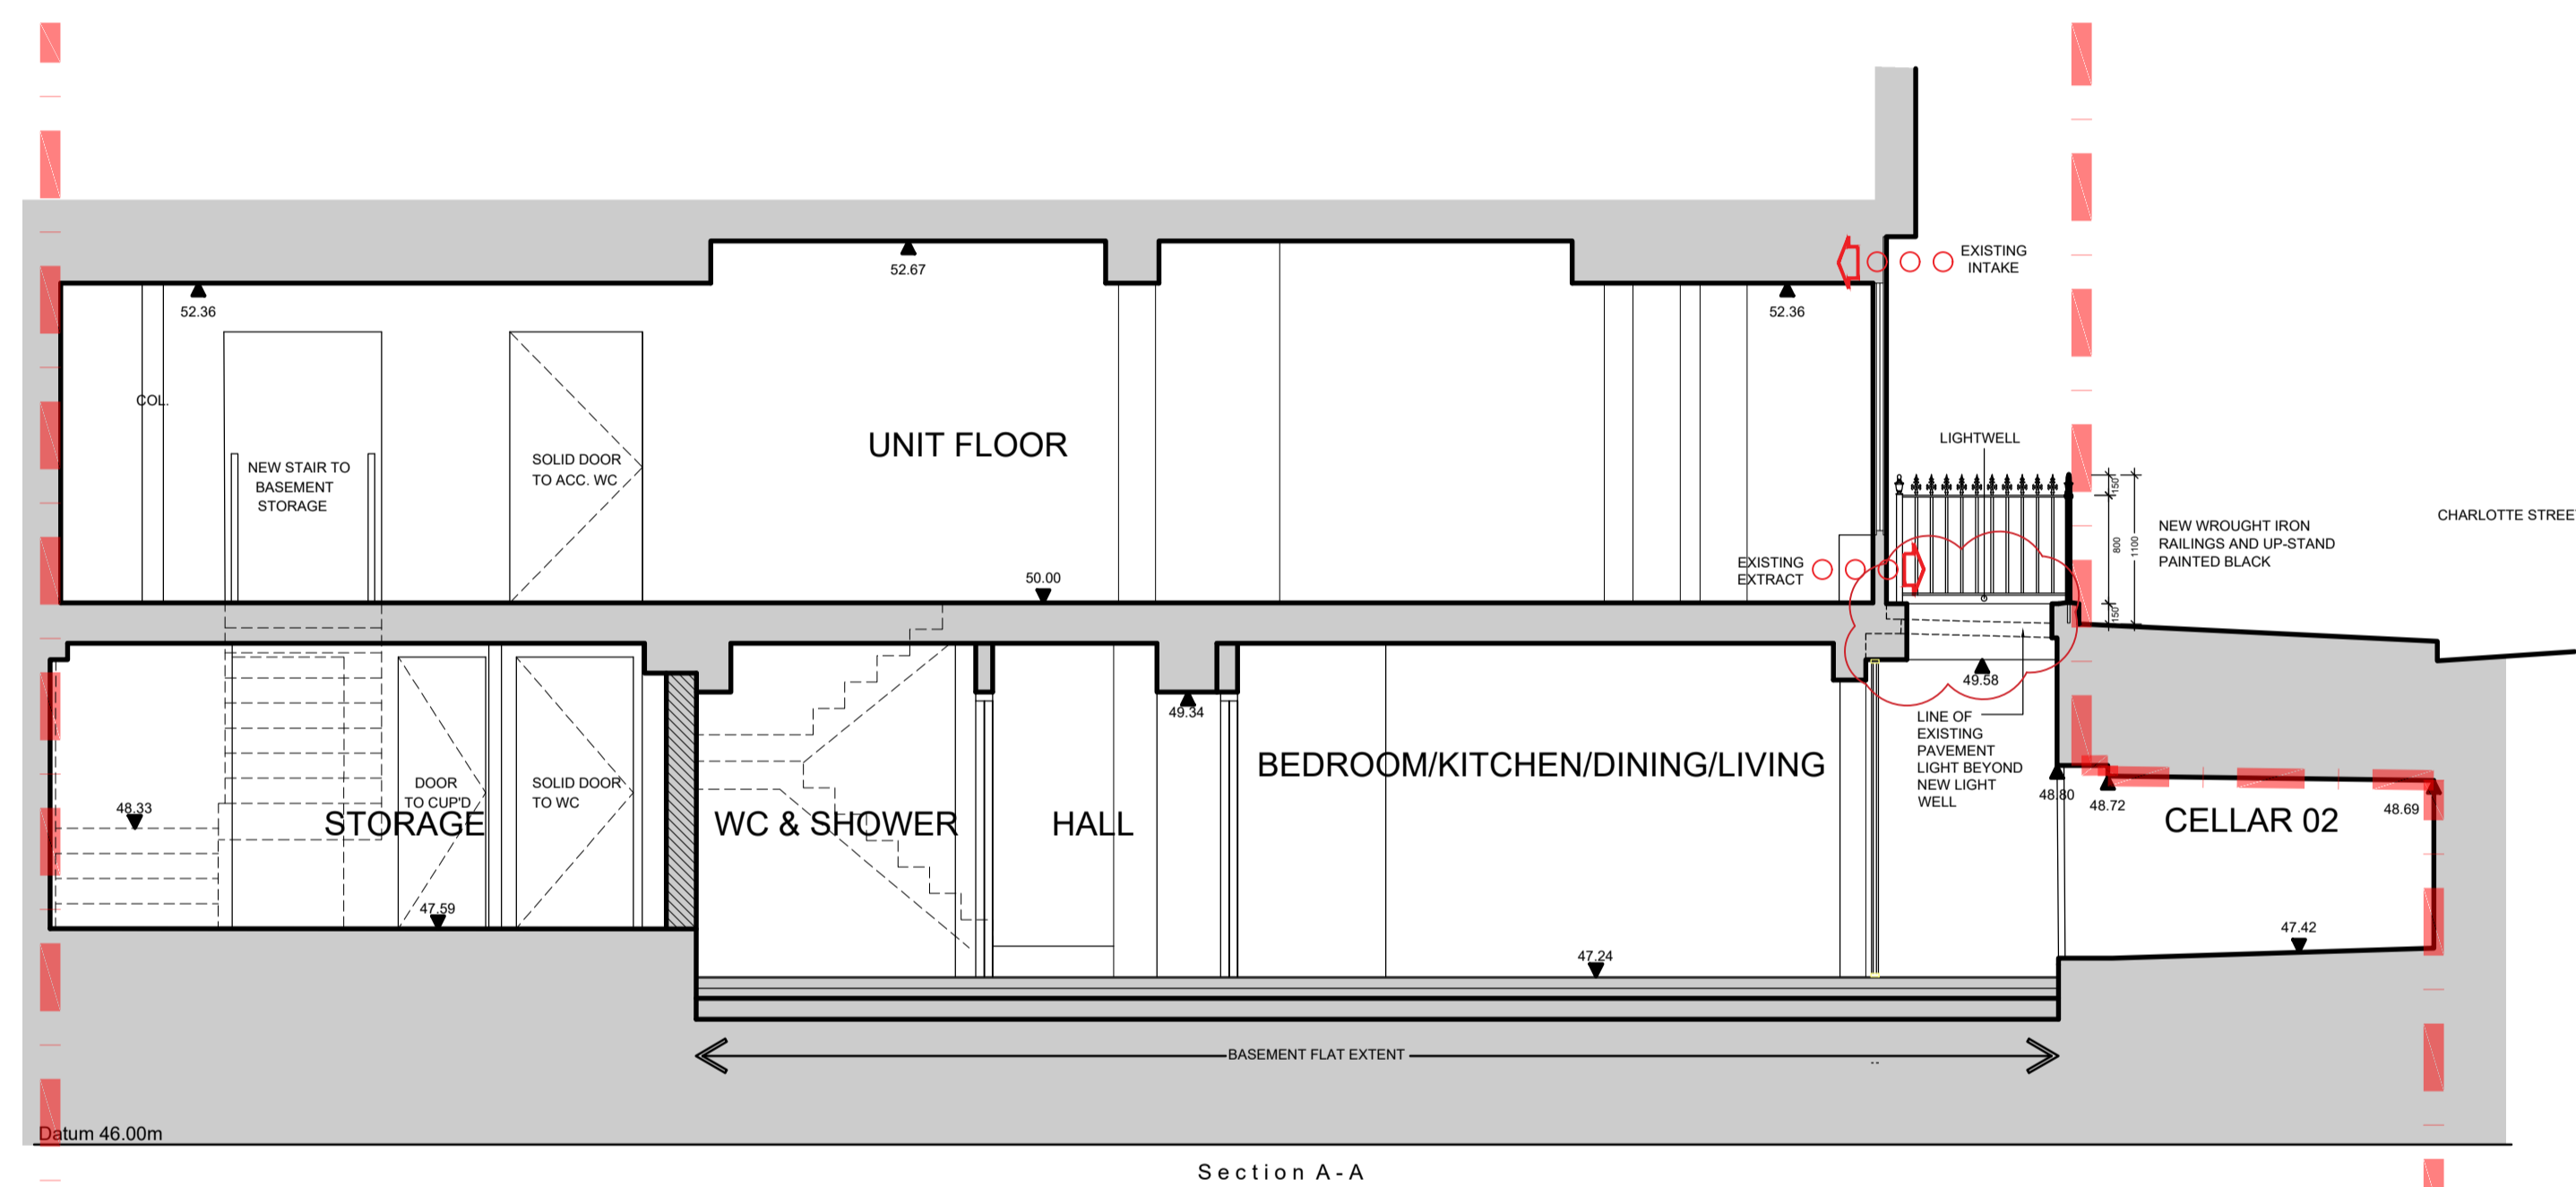

① PROPOSED SECTION A

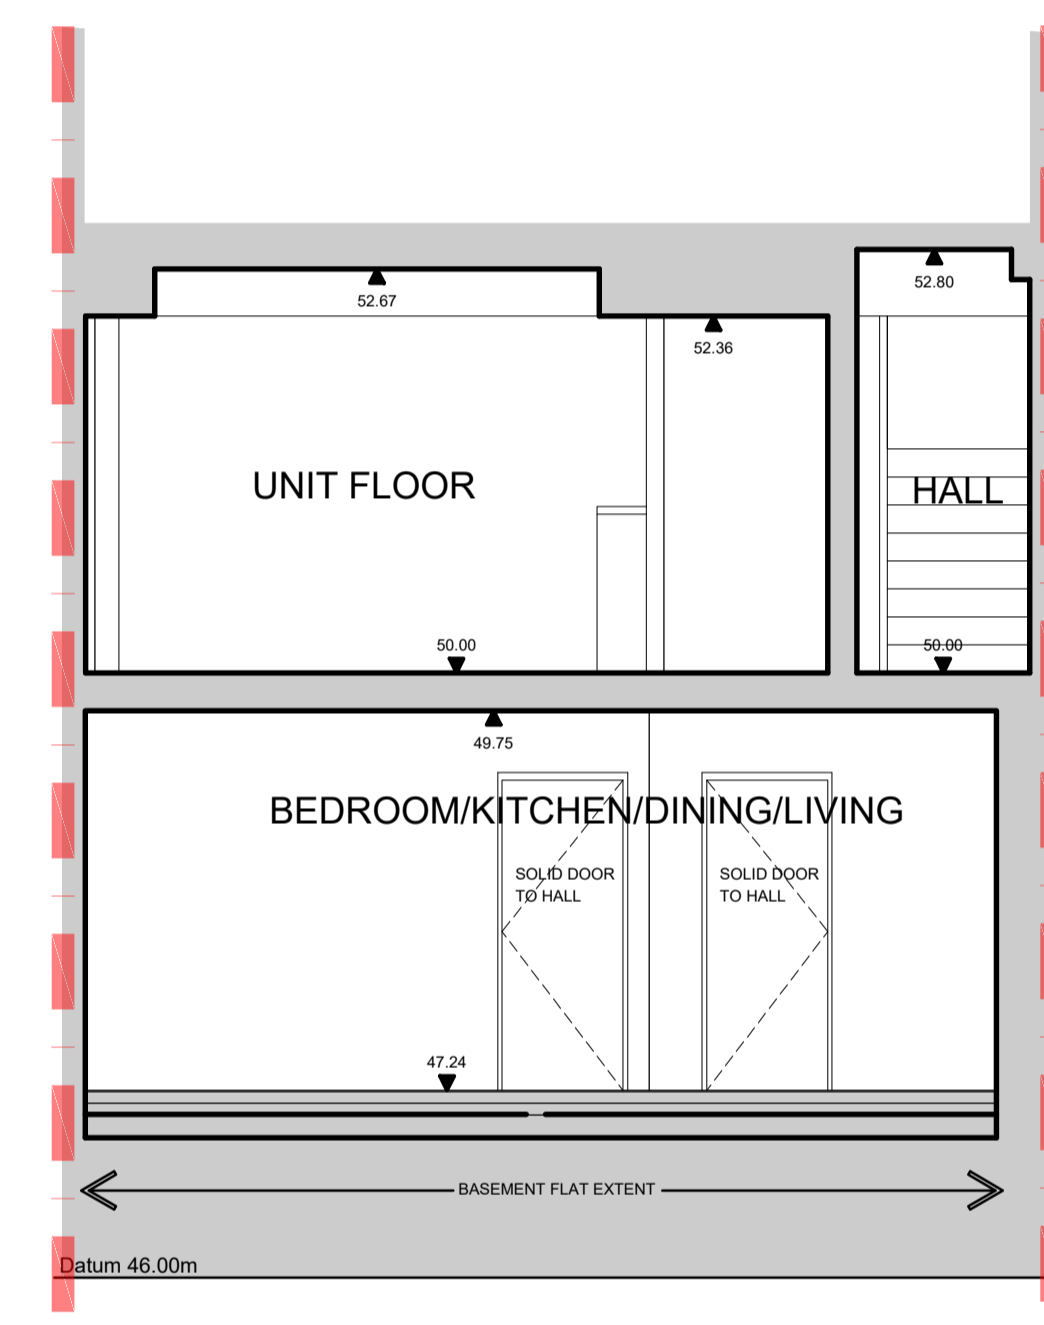

② PROPOSED SECTION B

C	03.11.2021	Pavement lights added	SB	PB
B	02.11.2021	Existing pavement lights added	SB	PB
A	05.07.2021	Section updated to reflect the new layout change.	SB	PB

Rev: Date: Details: By: Chk:



EngineRoom
2 Cardinal Street
Ipswich
IP1 1LG

PLANNING

Client / Location:
53 Charlotte Street, London

Drawing:
PROPOSED SECTIONS
OPTIONS

Scale: 1:50 @ A1	Date: 01/04/2021	Drawn: IB	Check: PB
---------------------	---------------------	--------------	--------------

Job No: ER2101003	Dwg No: 304	Rev: C
----------------------	----------------	-----------

Copyright EngineRoom(technical) Ltd. This title block is 100mm wide at full scale.
Do not scale. Work to figured dimensions only which should be verified on site.

