




CLIENT : POKE HOUSE

SITE : CHARLOTTE STREET / PERCY STREET LONDON


TITLE : PROPOSED SIGNAGE

25th October 2021

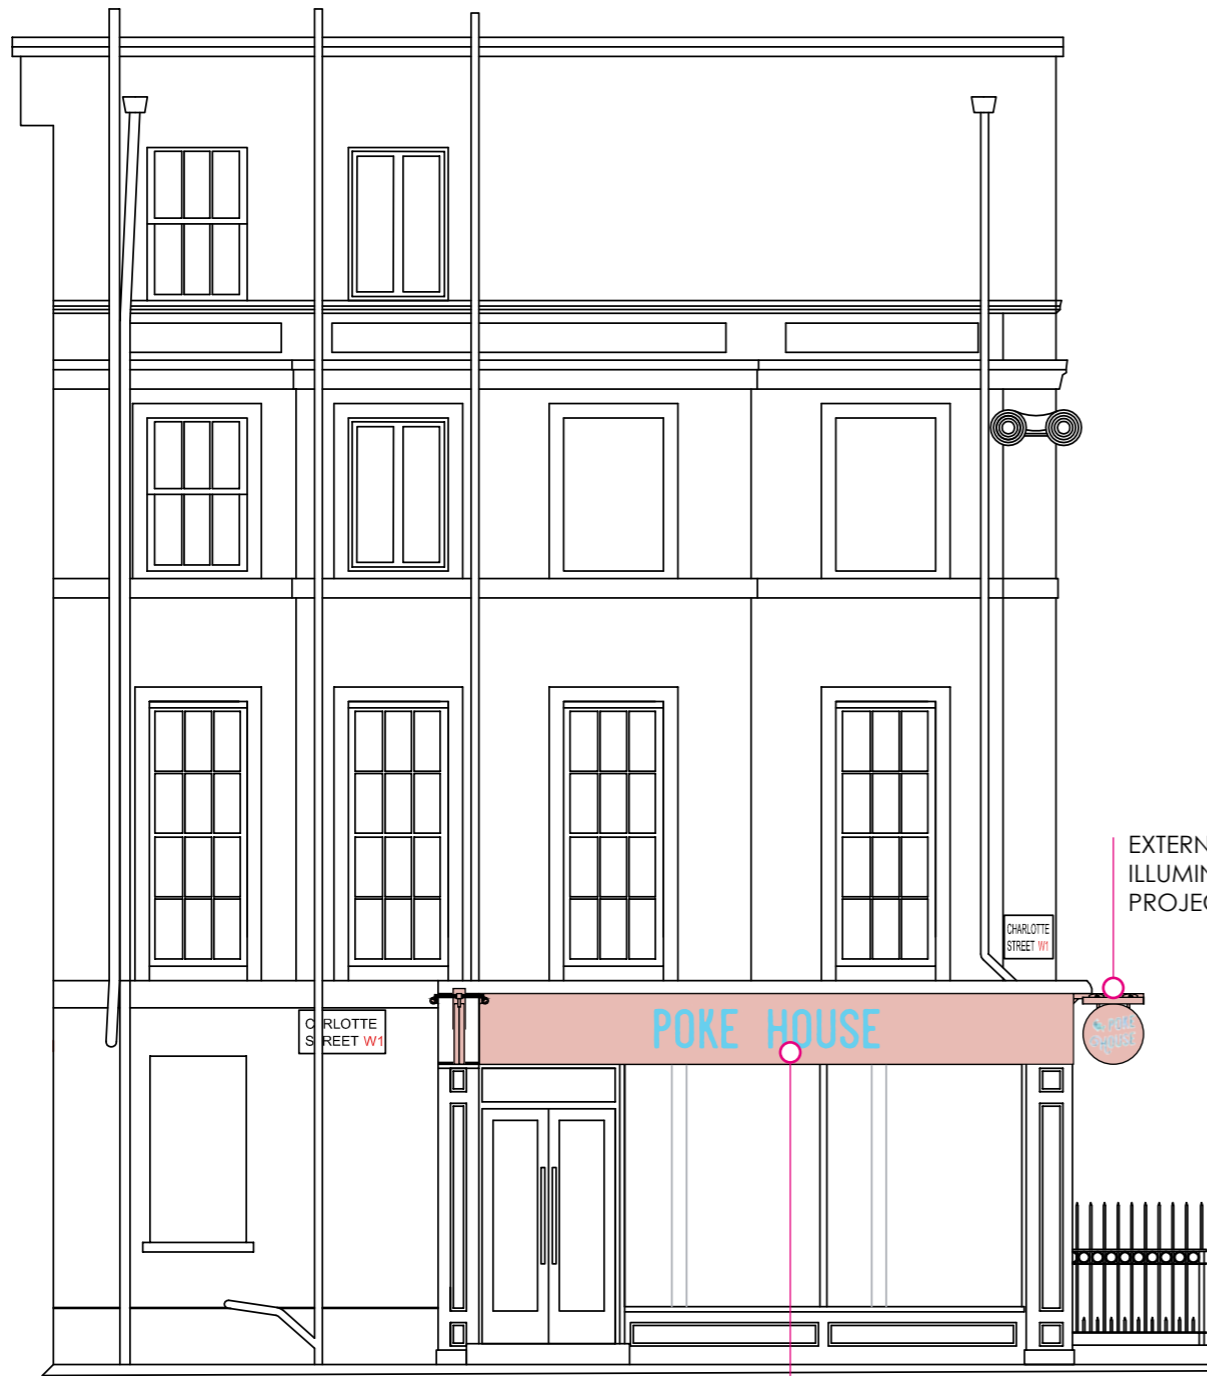

CHARLOTTE STREET ELEVATION ~ SCALE ~ 1/75@A3
all dimensions in mm


HALO ILLUM LETTERS

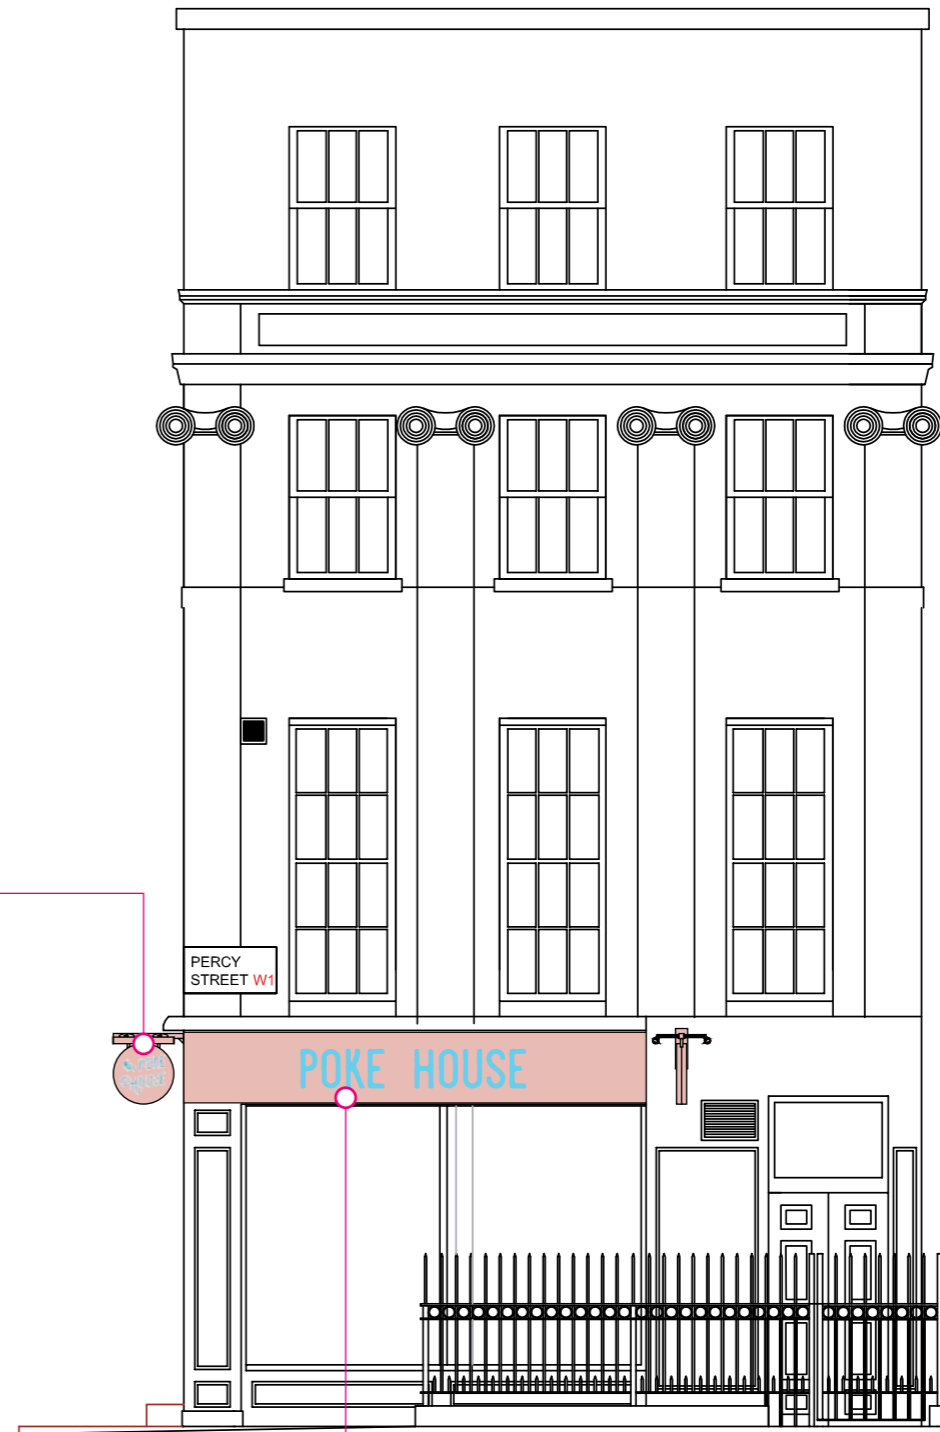

PERCY STREET ELEVATION ~ SCALE ~ 1/75@A3
all dimensions in mm

HALO ILLUM LETTERS

Scale Bar ~ 1/75@A3
all dimensions in mm

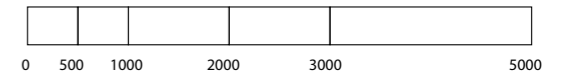


Client	Poke House	Title	Notes	Drawing Number	Revision
Site	Charlotte Street / Percy Street, London	Proposed Signage		SG 19879/15414-01	0
Date	25th October 2021				





CHARLOTTE STREET FASCIA ~ SCALE ~ 1/25@A3
 6100 X 700mm
 FINISHED ROSA PINK
 HALO ILLUMINATED LETTERS
 FINISHED BLUE
 STOOD OFF 25mm FROM FASCIA
 INTERNALLY ILLUMINATED BY WHITE LED'S
 NOT TO EXCEED 450CD/M2

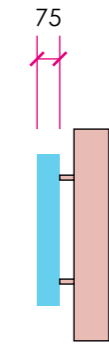


SIDE VIEW



PERCY STREET FASCIA ~ SCALE ~ 1/25@A3
 6000 X 700mm
 FINISHED ROSA PINK
 HALO ILLUMINATED LETTERS
 FINISHED BLUE
 STOOD OFF 25mm FROM FASCIA
 INTERNALLY ILLUMINATED BY WHITE LED'S
 NOT TO EXCEED 450CD/M2




SIDE VIEW

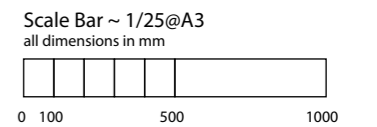


Client	Poke House	Title	Notes	Drawing Number	Revision
Site	Charlotte Street / Percy Street, London	Proposed Signage		SG 19879/15414-02	0
Date	25th October 2021				



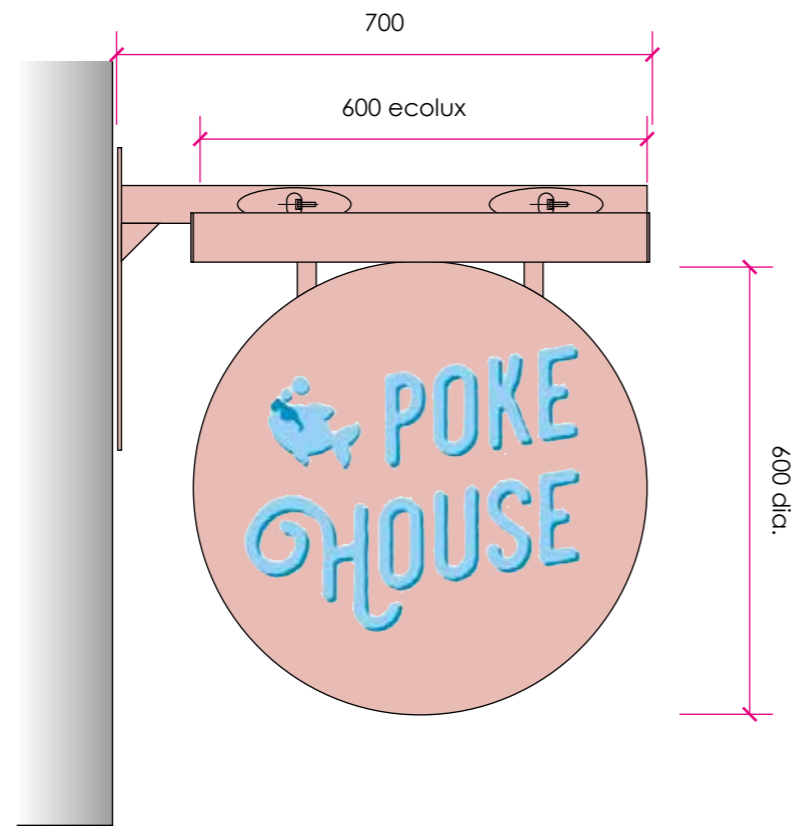


FRONT VIEW ~ PROJECTION SIGN
 ELEVATIONS ~ CHARLOTTE STREET & PERCY STREET ~ SCALE ~ 1/10@A3
 all dimensions in mm

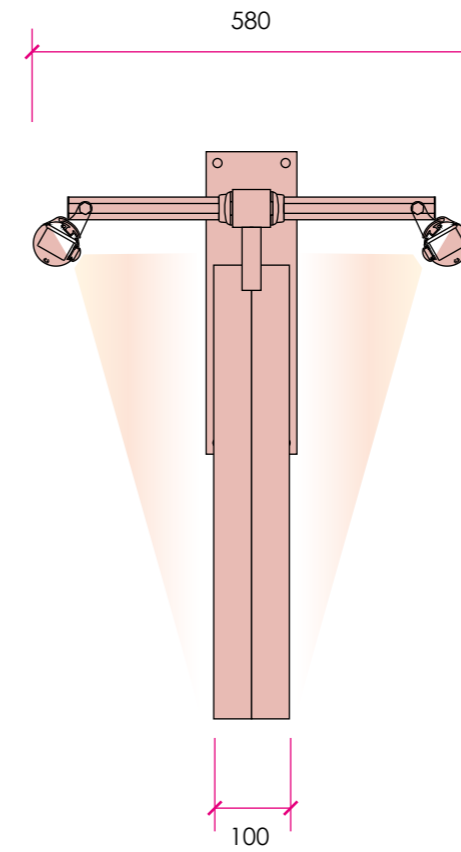

END VIEW ~ SCALE ~ 1/10@A3
 all dimensions in mm

SPECIFICATION:
 PANS FROM ALUMINIUM POWDERCOATED PINK RAL DESIGN 030 80 20
 BRACKET WORK FROM ALUMINIUM SHS ARM WITH WELDED FIXING PLATE 120MM X 400MM FINISHED PINK TO MATCH
 TEXT AND LOGO FROM SELF ADHESIVE VINYL APPLIED ONTO PANELS TO MATCH LIGHT BLUE PANTONE 0821U AND DARK BLUE PANTONE 7704U
 EXTERNAL ILLUMINATION PROVIDED BY PORTLAND ECOLUX LED LIGHT TROUGHS FINISHED PINK RAL DESIGN 030 80 20
 NOT TO EXCEED 400 CD/M2

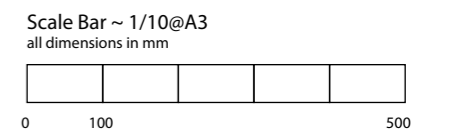

Client	Poke House	Title	Notes	Drawing Number	Revision
Site	Charlotte Street / Percy Street, London	Proposed Signage		SG 19879/15414-03	0
Date	25th October 2021				





CHARLOTTE STREET ELEVATION ~ SCALE ~ 1/75@A3
all dimensions in mm


PERCY STREET ELEVATION ~ SCALE ~ 1/75@A3
all dimensions in mm

EXISTING VALANCE TO BE
RE-COVERED WITH NEW BRANDING

Tassel Detail

EXISTING VALANCE TO BE
RE-COVERED WITH NEW BRANDING

Scale Bar ~ 1/75@A3
all dimensions in mm

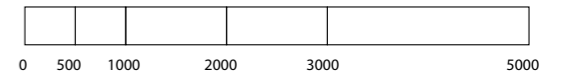

Client	Poke House	Title	Notes	Drawing Number	Revision
Site	Charlotte Street / Percy Street, London	Proposed Signage		SG 19879/15414-04	0
Date	25th October 2021				

