
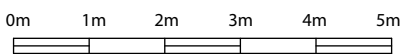


Similar proposed Extension to neighbouring property on 3F. For further details, please see separate application under applicant name 'Catherine Payant'.

Proposed Extension to balcony on 4F. Reuse existing balustrade to match.

Proposed Balcony Depth  
Existing Balcony Depth  
Proposed Extension

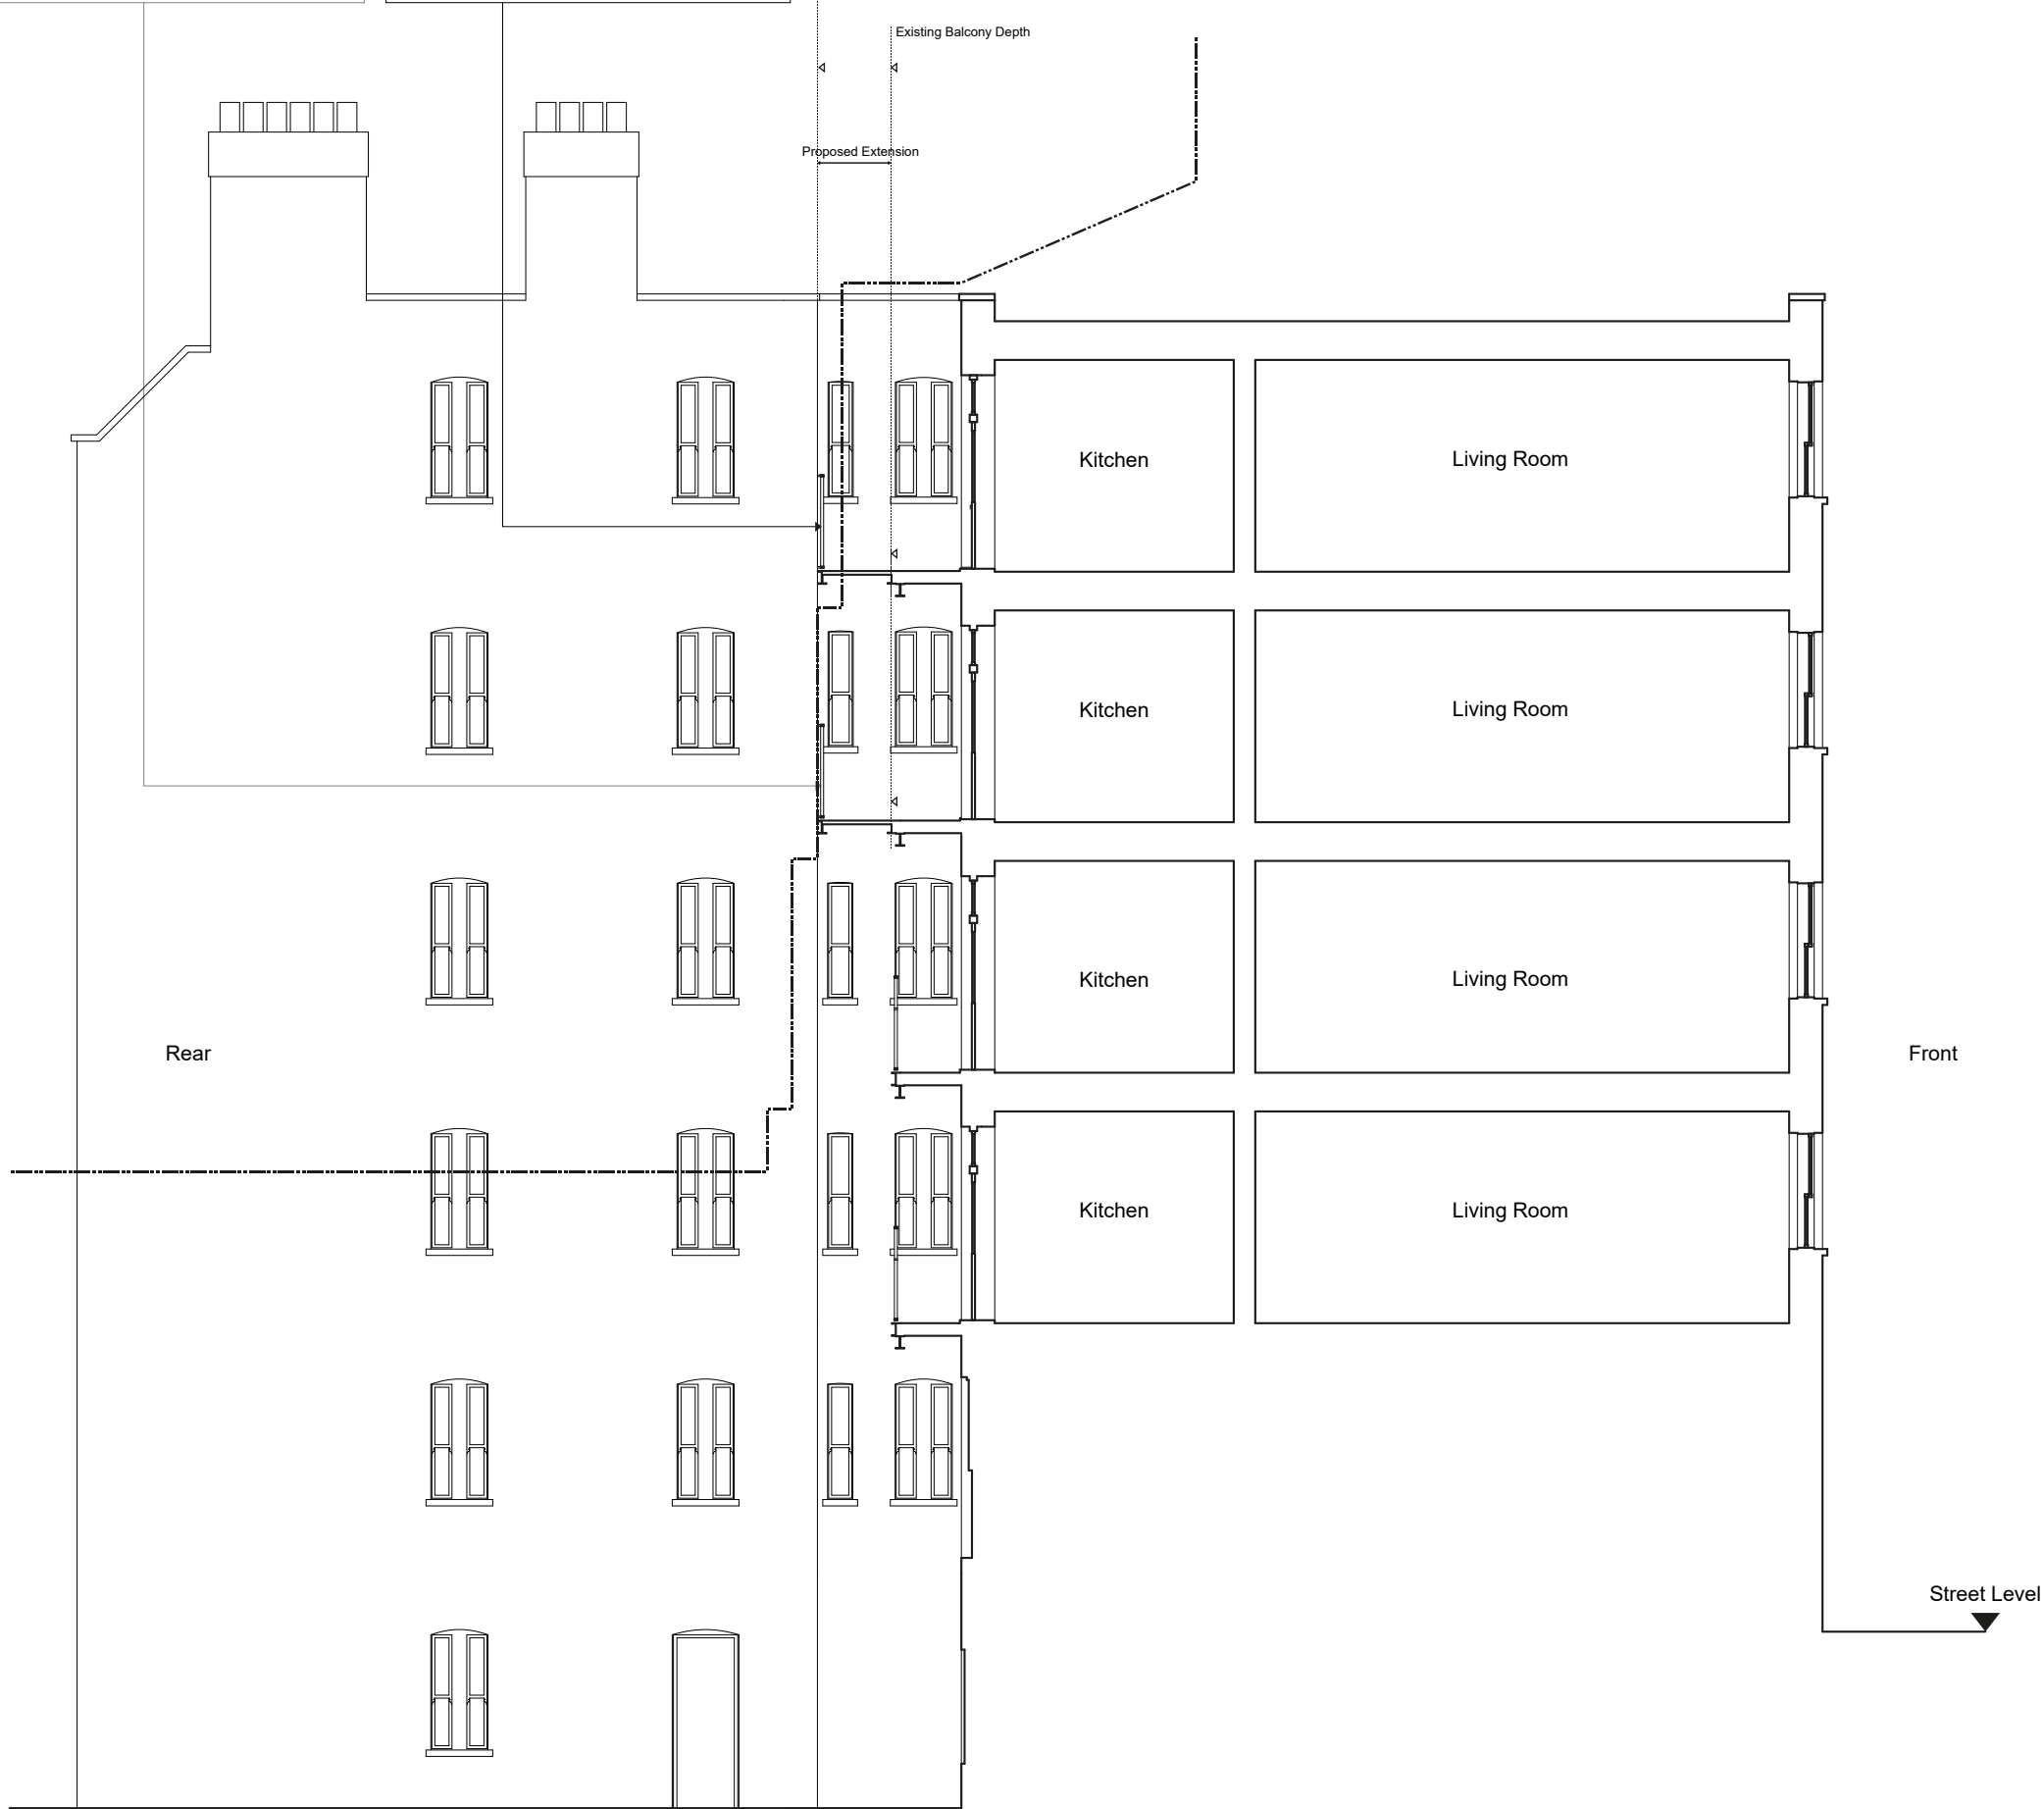

status	<b>For Planning</b>	Mobile Studio Architects e: info@themobilestudio.co.uk w: www.themobilestudio.co.uk m: +44 7879 401592 Studio A108 73-75 & 89A Shackwell Lane London E8 2EB
revisions	A 261021 Issue for Planning	
job	Residential Extension	
address	110a Southampton Row, London, WC1B 4BS	
dwg title	Proposed Section	
scale	1:100 @A3	date October 2021
sou	<b>250</b>	<b>A</b>
job reference	drawing number	revision