






Revision	Date	Description
RevA	14/10/2021	No Lightwell

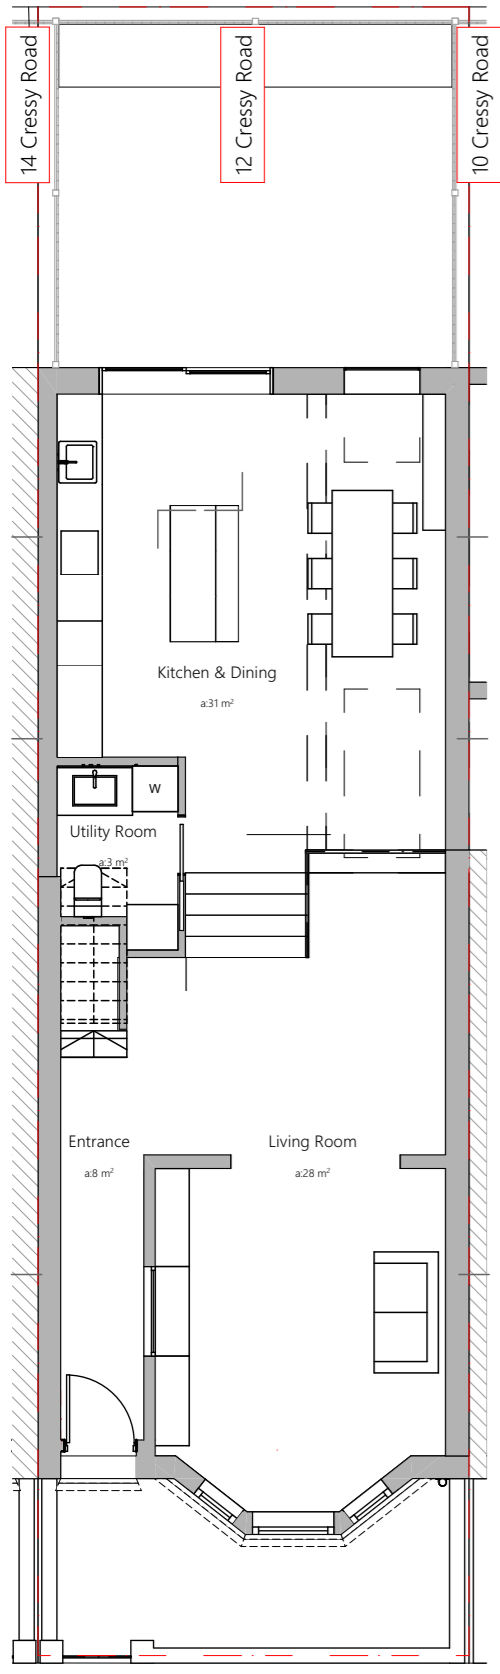


Plan ..... 1:100

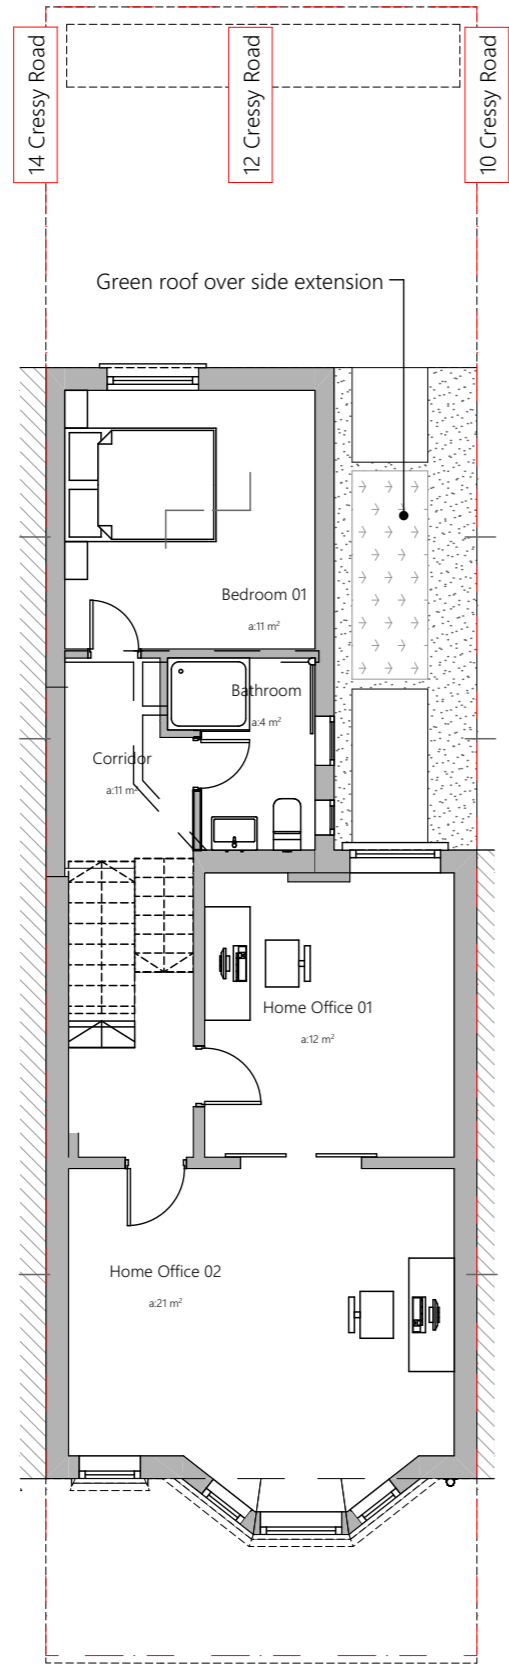


Plan ..... 1:100

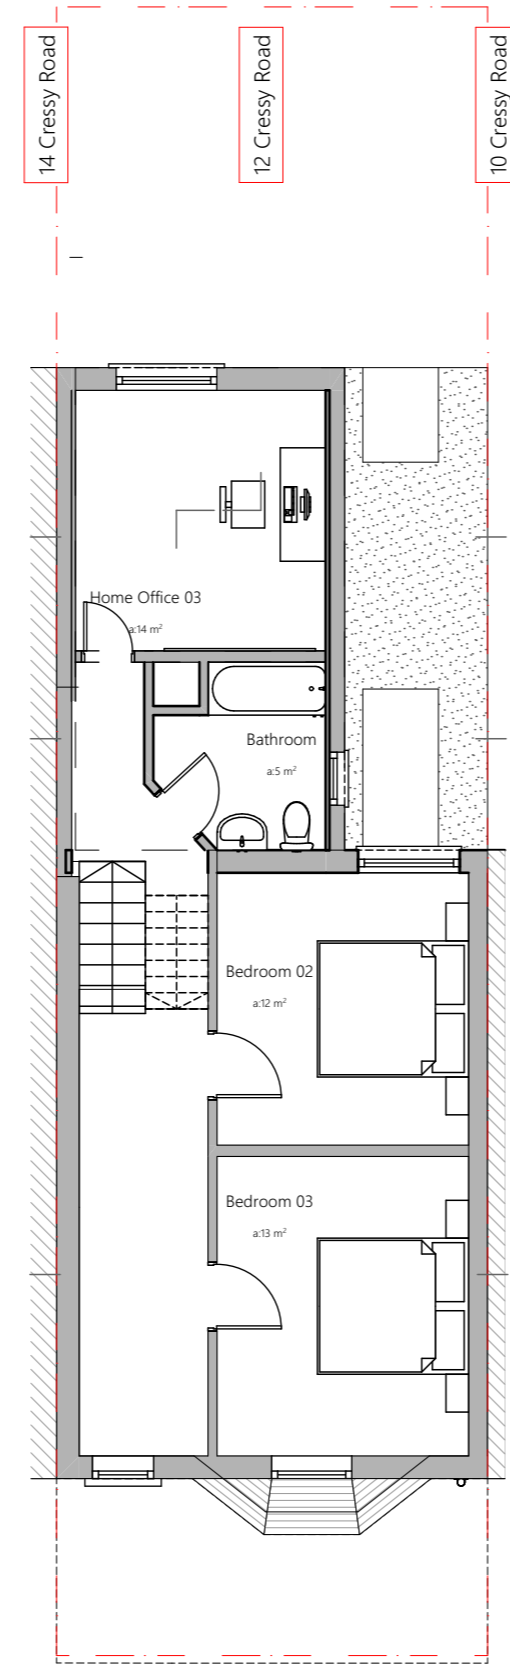

Plan ..... 1:100

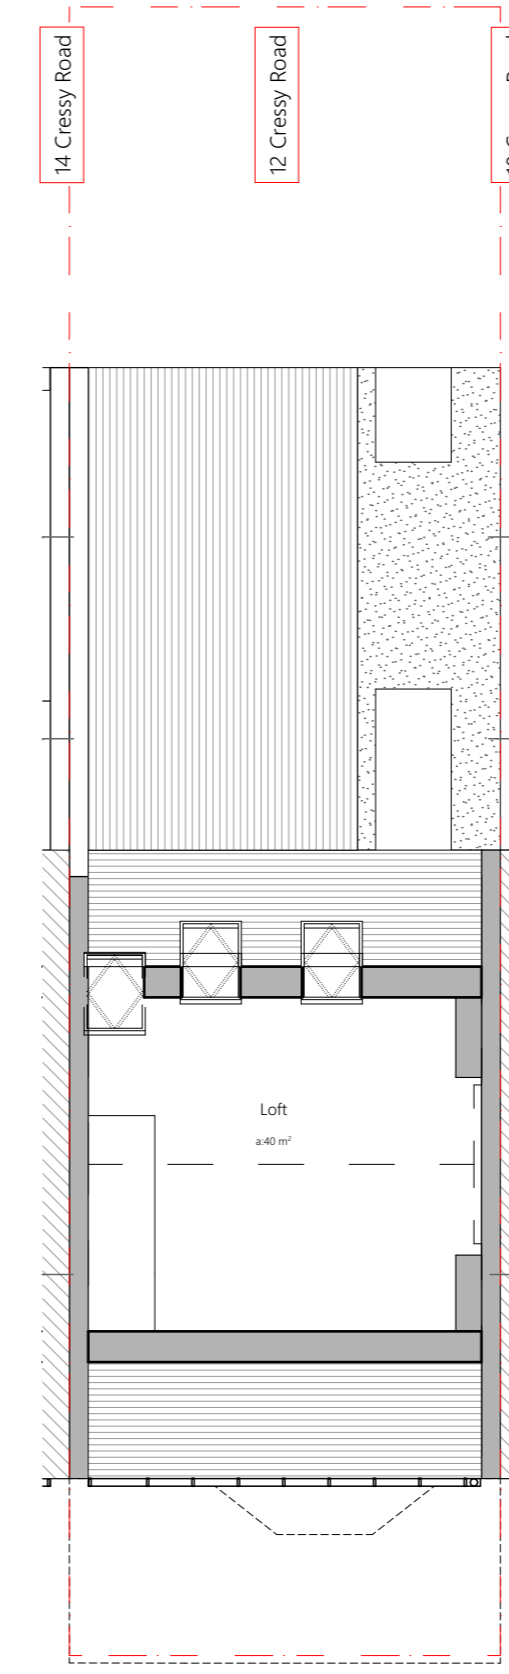

Plan ..... 1:100

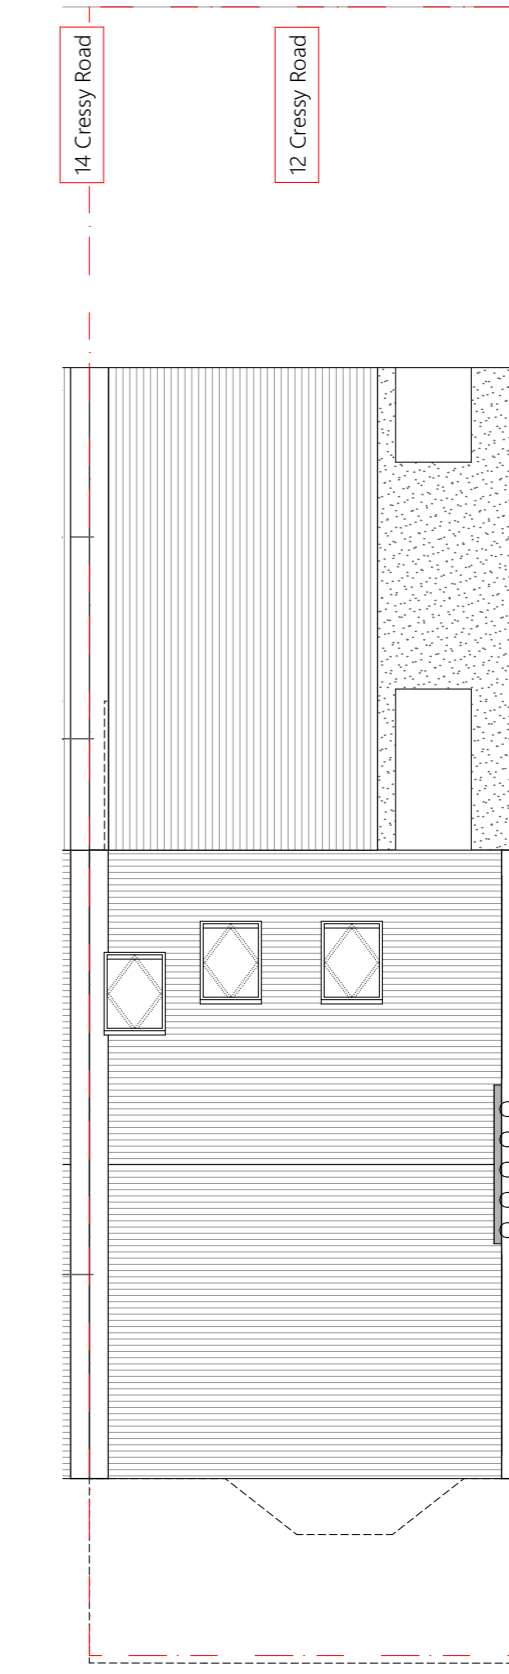

Plan ..... 1:100



**RISE**