




Kilburn High Road

Pavement

238 Kilburn High Street

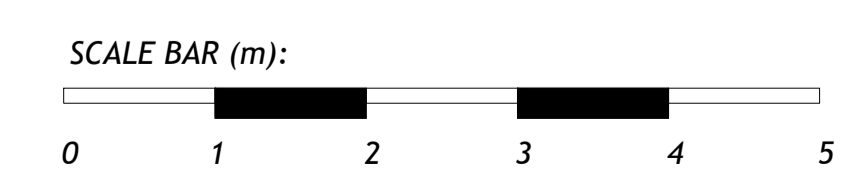

Status: PLANNING

Notes: ALL DIMENSIONS, INCLUDING CHECKING EXISTING SITE LEVELS, ARE TO BE CHECKED AND VERIFIED ON SITE AND ALL DISCREPANCIES REPORTED PRIOR TO ANY CONSTRUCTION WORK TAKING PLACE. THE BUILDER IS TO CHECK AND/OR DETERMINE ALL CONSTRUCTION DETAILS. THIS DRAWING IS TO BE READ IN CONJUNCTION WITH ALL OTHER PROJECT DRAWINGS AND SPECIFICATIONS.

238 Kilburn High Road  
NW6 2BS London

**S2S**  
ARCHITECTS

**PROPOSED SIDE ELEVATION**

Scale 1:50 @A1; 1:100 @A3

Drawing No. 1775-30-02