


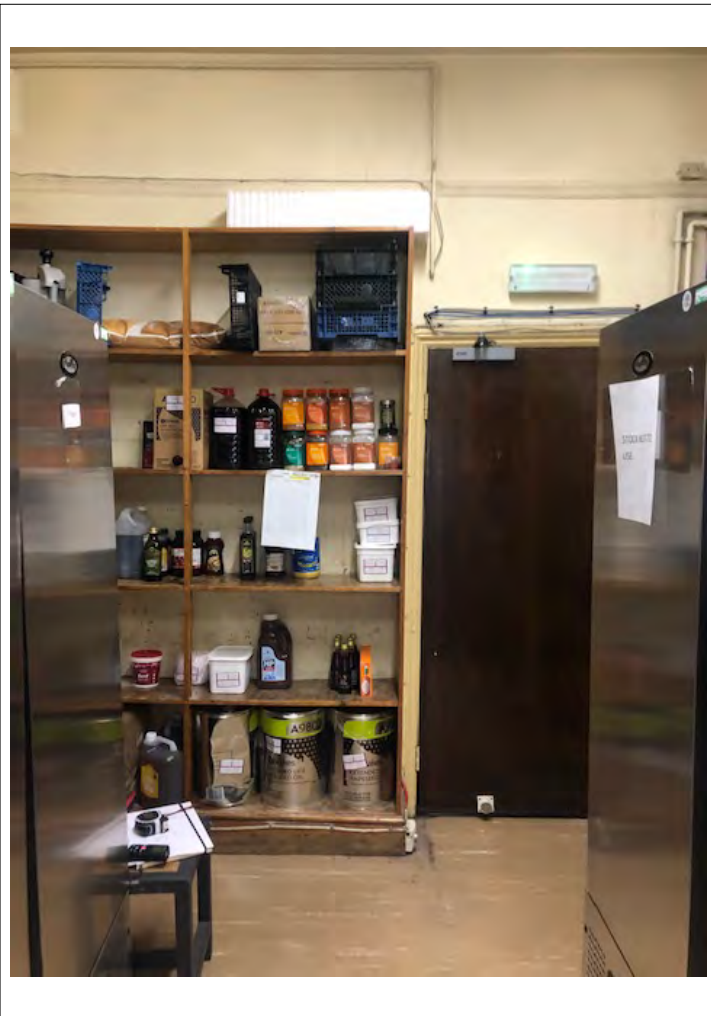

PICTURE 1



PICTURE 2



PICTURE 3



PICTURE 4



5



6



7



8

A- OCT 21 - ADDITIONAL PHOTOS



Craig Mof ft Architects and Design Ltd
HIGH STREET
GREAT DODDINGTON
NORTHANTS
NN29 7TQ
tel - 02074944888
e - cma@craigmof ftarchitects.com
w - www.craigmof ftarchitects.com

Product on Title
THE LAMB
LAMBS CONDUIT STREET,
WC1N 3LZ

Drawing Title
EXISTING PARTITION TO BE
MOVED SLIGHTLY

Designer	Director CMA
Drawn By	Scale NTS
Venue	Drawing No. TL-PLAPP-2021-AUG-003A
Date AUG 2021	
CAD File Name 911/PL	