

NOTES:
This drawing is copyright. This drawing must not be scaled. Figured dimensions, levels etc. are only to be used. Any inaccuracies, etc. must be notified to the architectural designer. Detail drawings and larger scale drawings take precedence over smaller scaled drawings.

PROJECT ADDRESS:
**29 STEELE'S RD
CAMDEN
LONDON, NW3 4RE
UNITED KINGDOM**

CLIENT:
**Barbara Rauber
Andrei Brasoveanu**
London, UK

NEIHEISER ARGYROS
ARCHITECTURAL DESIGNER
59 Lonsdale Rd
London, W6 6RA, UK
Tel +44 (0) 203 204 0288
www.neiheiserargyros.com

02	2021.11.05	Revision 2
01	2021.09.22	Revision 1
00	2021.06.09	Planning Application
REV. NO.	D.I. NO.	DATE
		DOCUMENT ISSUE


NW3 4RE

DRAWN: **GF**
CHECKED: **ST**
DOCUMENT SIZE: **A3**
PROJECT #: **ST**
SCALE: **1:10**
DATE: **2021.11.07**

SHEET:
**PROPOSED
SHED DETAILS**

A4.0

DOCUMENT #:
--

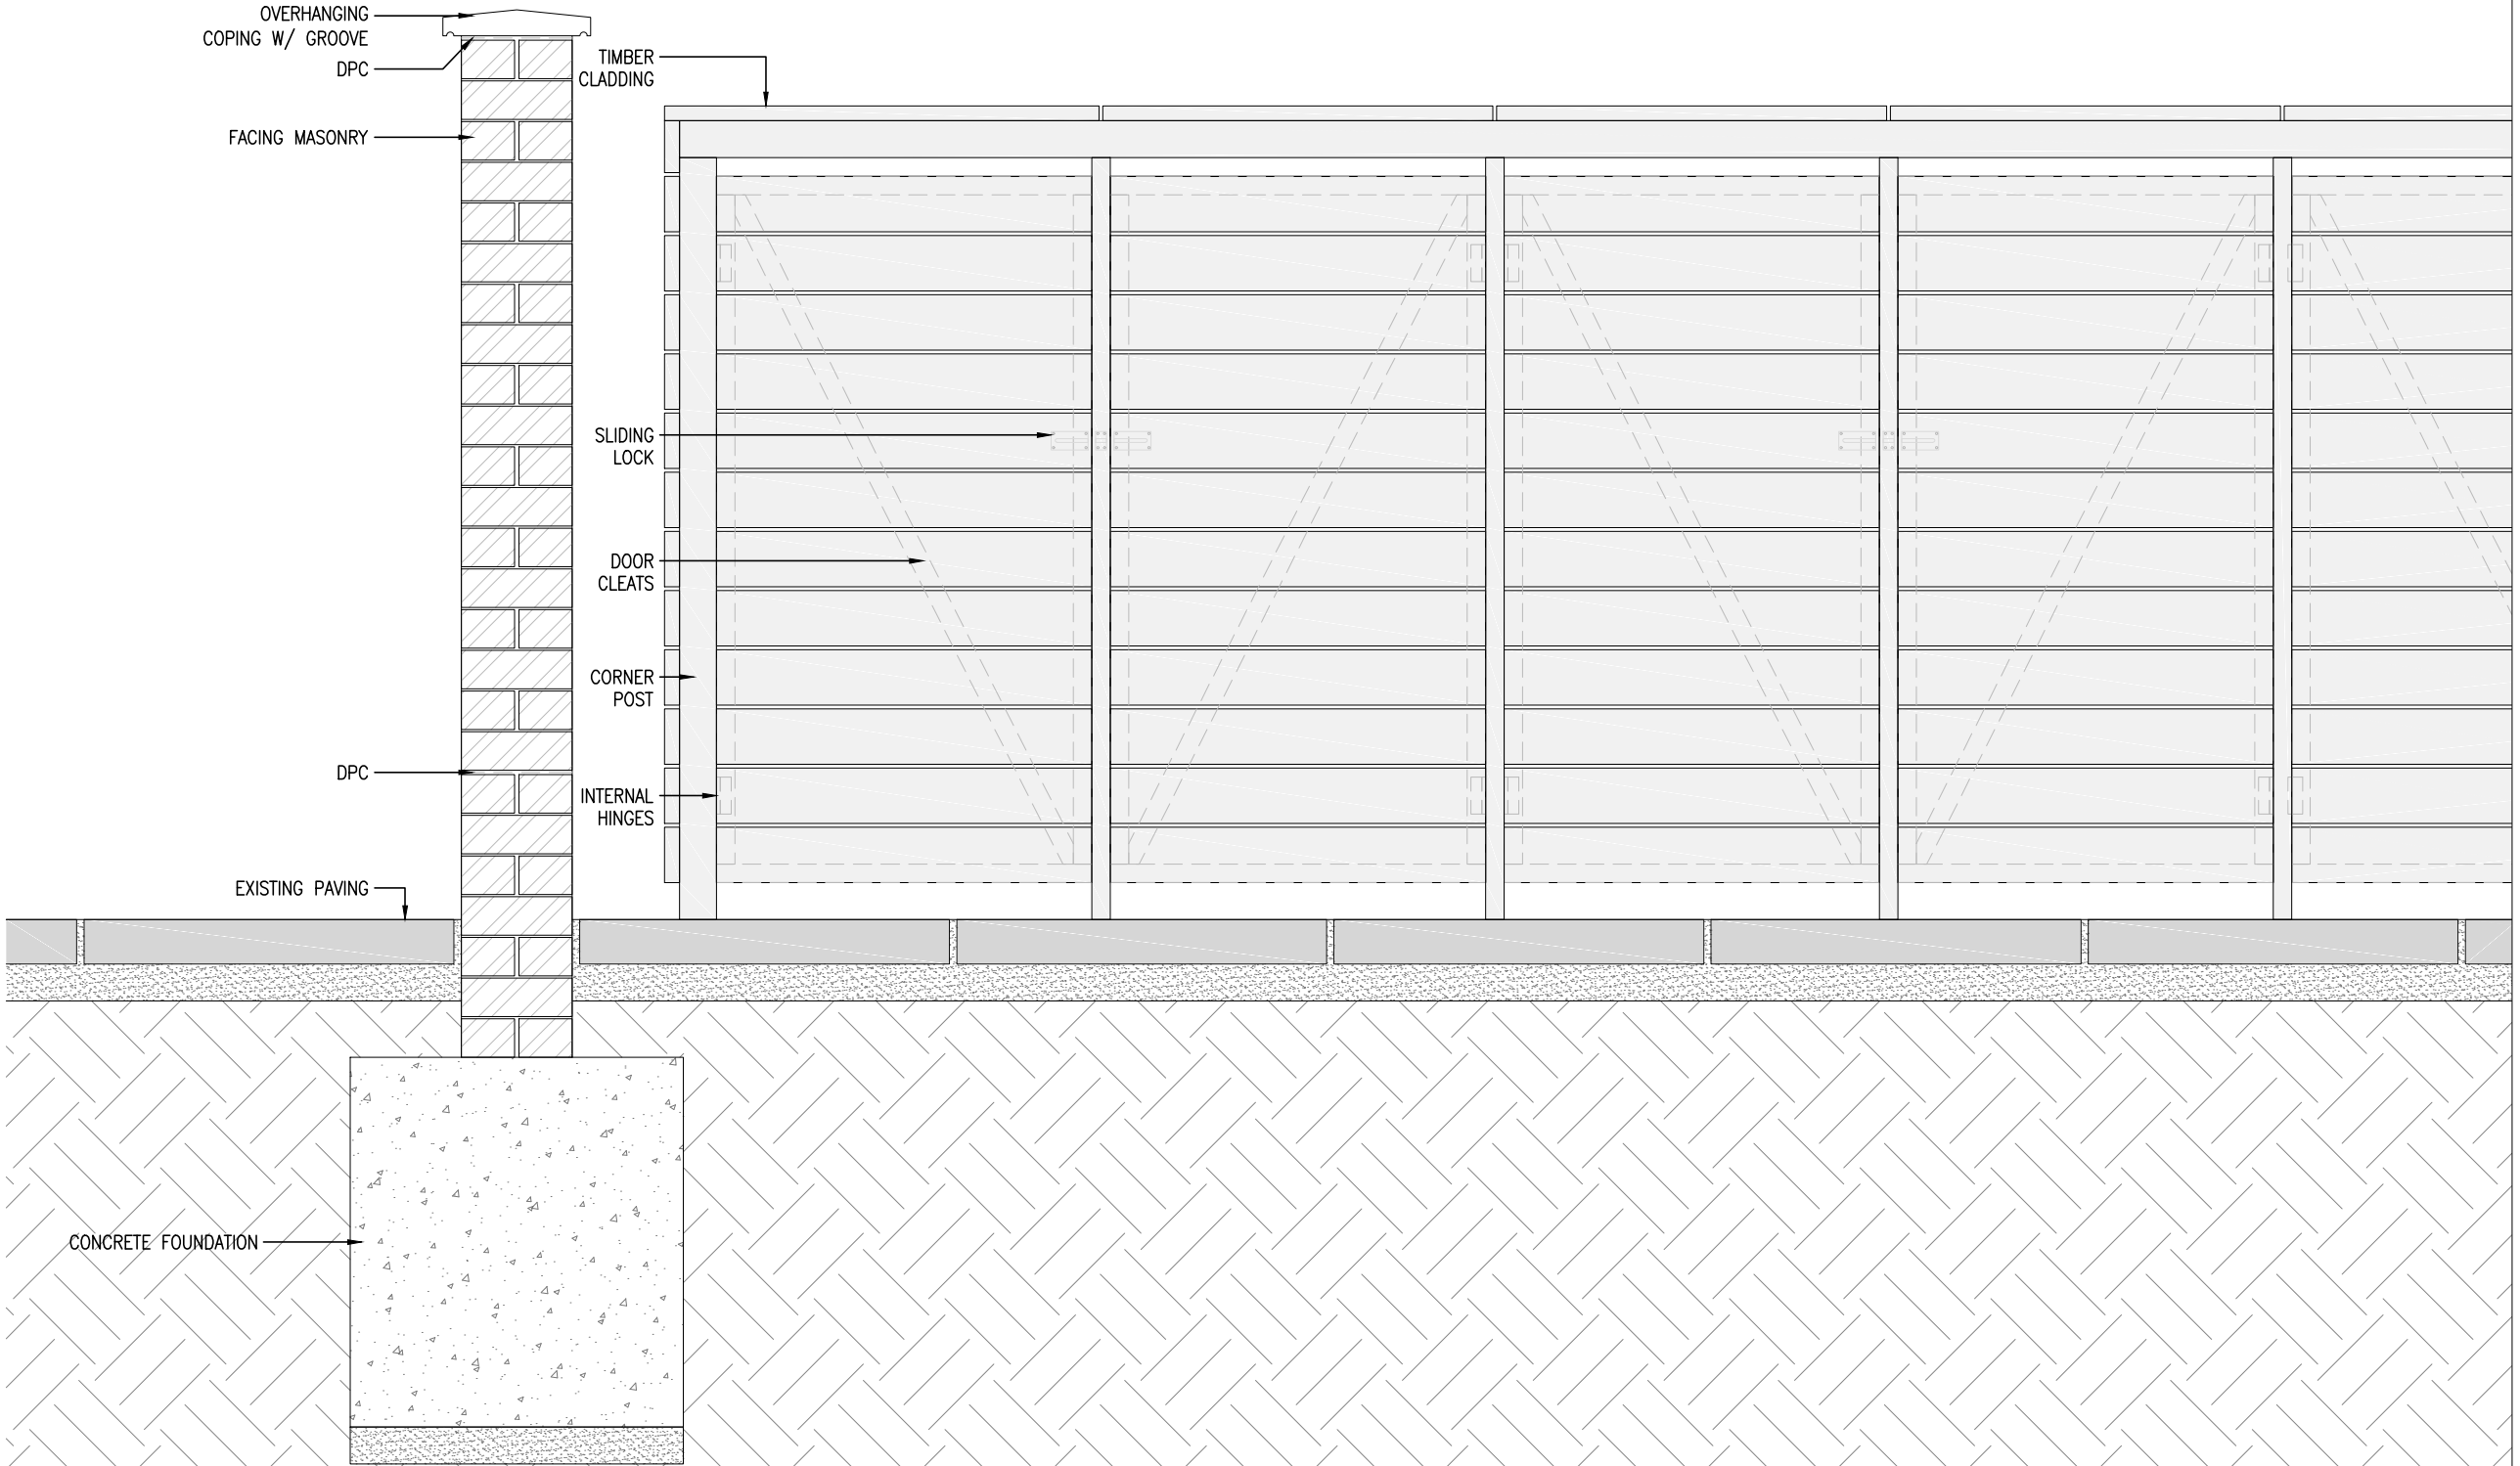

01 ELEVATION DETAIL
SCALE: 1:10