


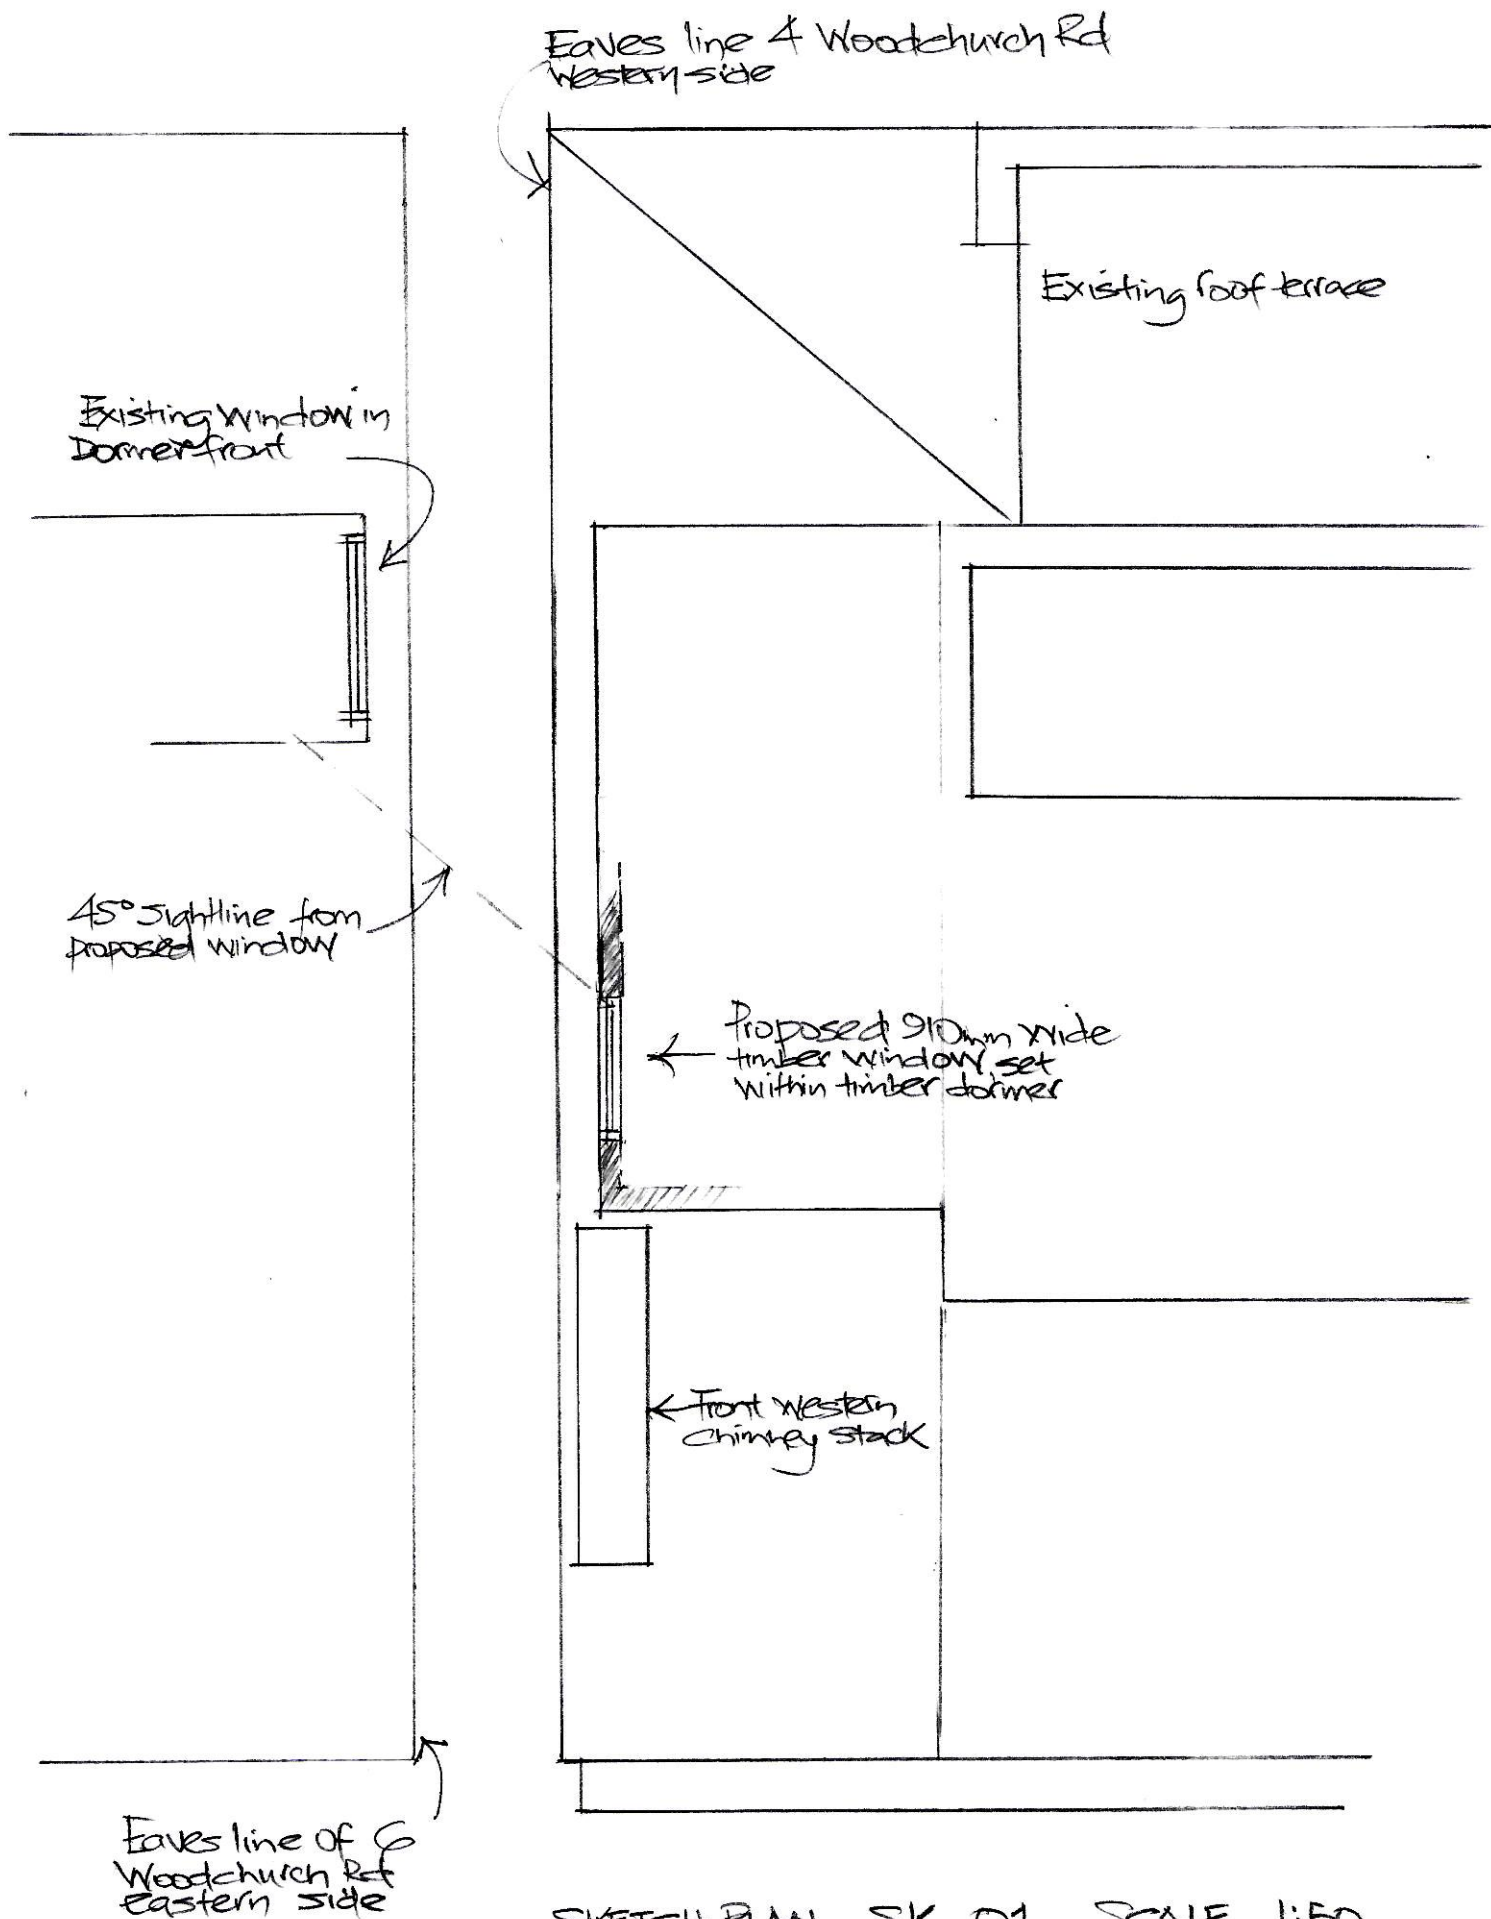

SKETCH PLAN SK 01 SCALE 1:50
 SHOWING POSITION OF PROPOSED NEW WINDOW
 AT 4 WOODCHURCH RD NWG 3PN RELATIVE TO
 DORMER WINDOW TO EASTERN SIDE OF NO 6