



Sources of Information

EXISTING BUILDING
 EDI Surveys Ltd 04 OCT 2018
 17309_Elevation and Section_Final
 17309_Topographic Survey_Final

SURROUNDING BUILDINGS
 EDI Surveys Ltd 04 OCT 2018
 17309_Elevation and Section_Final
 17309_Topographic Survey_Final

PROPOSED BUILDING
 INFO RECEIVED 07 JANUARY 2021
 DRAWING NUMBERS
 956-P-1000-Site Plan
 956-P-1002 TO 1006 Floor Plans
 956-P-2101 to 2103_Proposed Elevations
 956-P-3101 to 3103_Sections



08449 02 03 04
 65 Gresham Street, London, EC2V 7NQ
 www.gva.co.uk

Project Name
 SHOOT UP HILL (2-4)
 LONDON


Client
 NOTTING HILL GENESIS

Drawing Title
 WINDOW MAP
 2-4, 6-8 SHOOT UP HILL

Drawn By AH	Chk'd By -	Scale @ A3 -	Date 26 Oct 2021
-----------------------	----------------------	------------------------	----------------------------

Project No. SH50/07	Drawing No. BRE/43	Revision -
-------------------------------	------------------------------	----------------------

This drawing is Copyright © of GVA Grimley Limited.
 Do not scale this drawing.
 All dimensions to be checked on site. Drawing to be read in conjunction with any specifications, schedules and Consultants drawings and details.

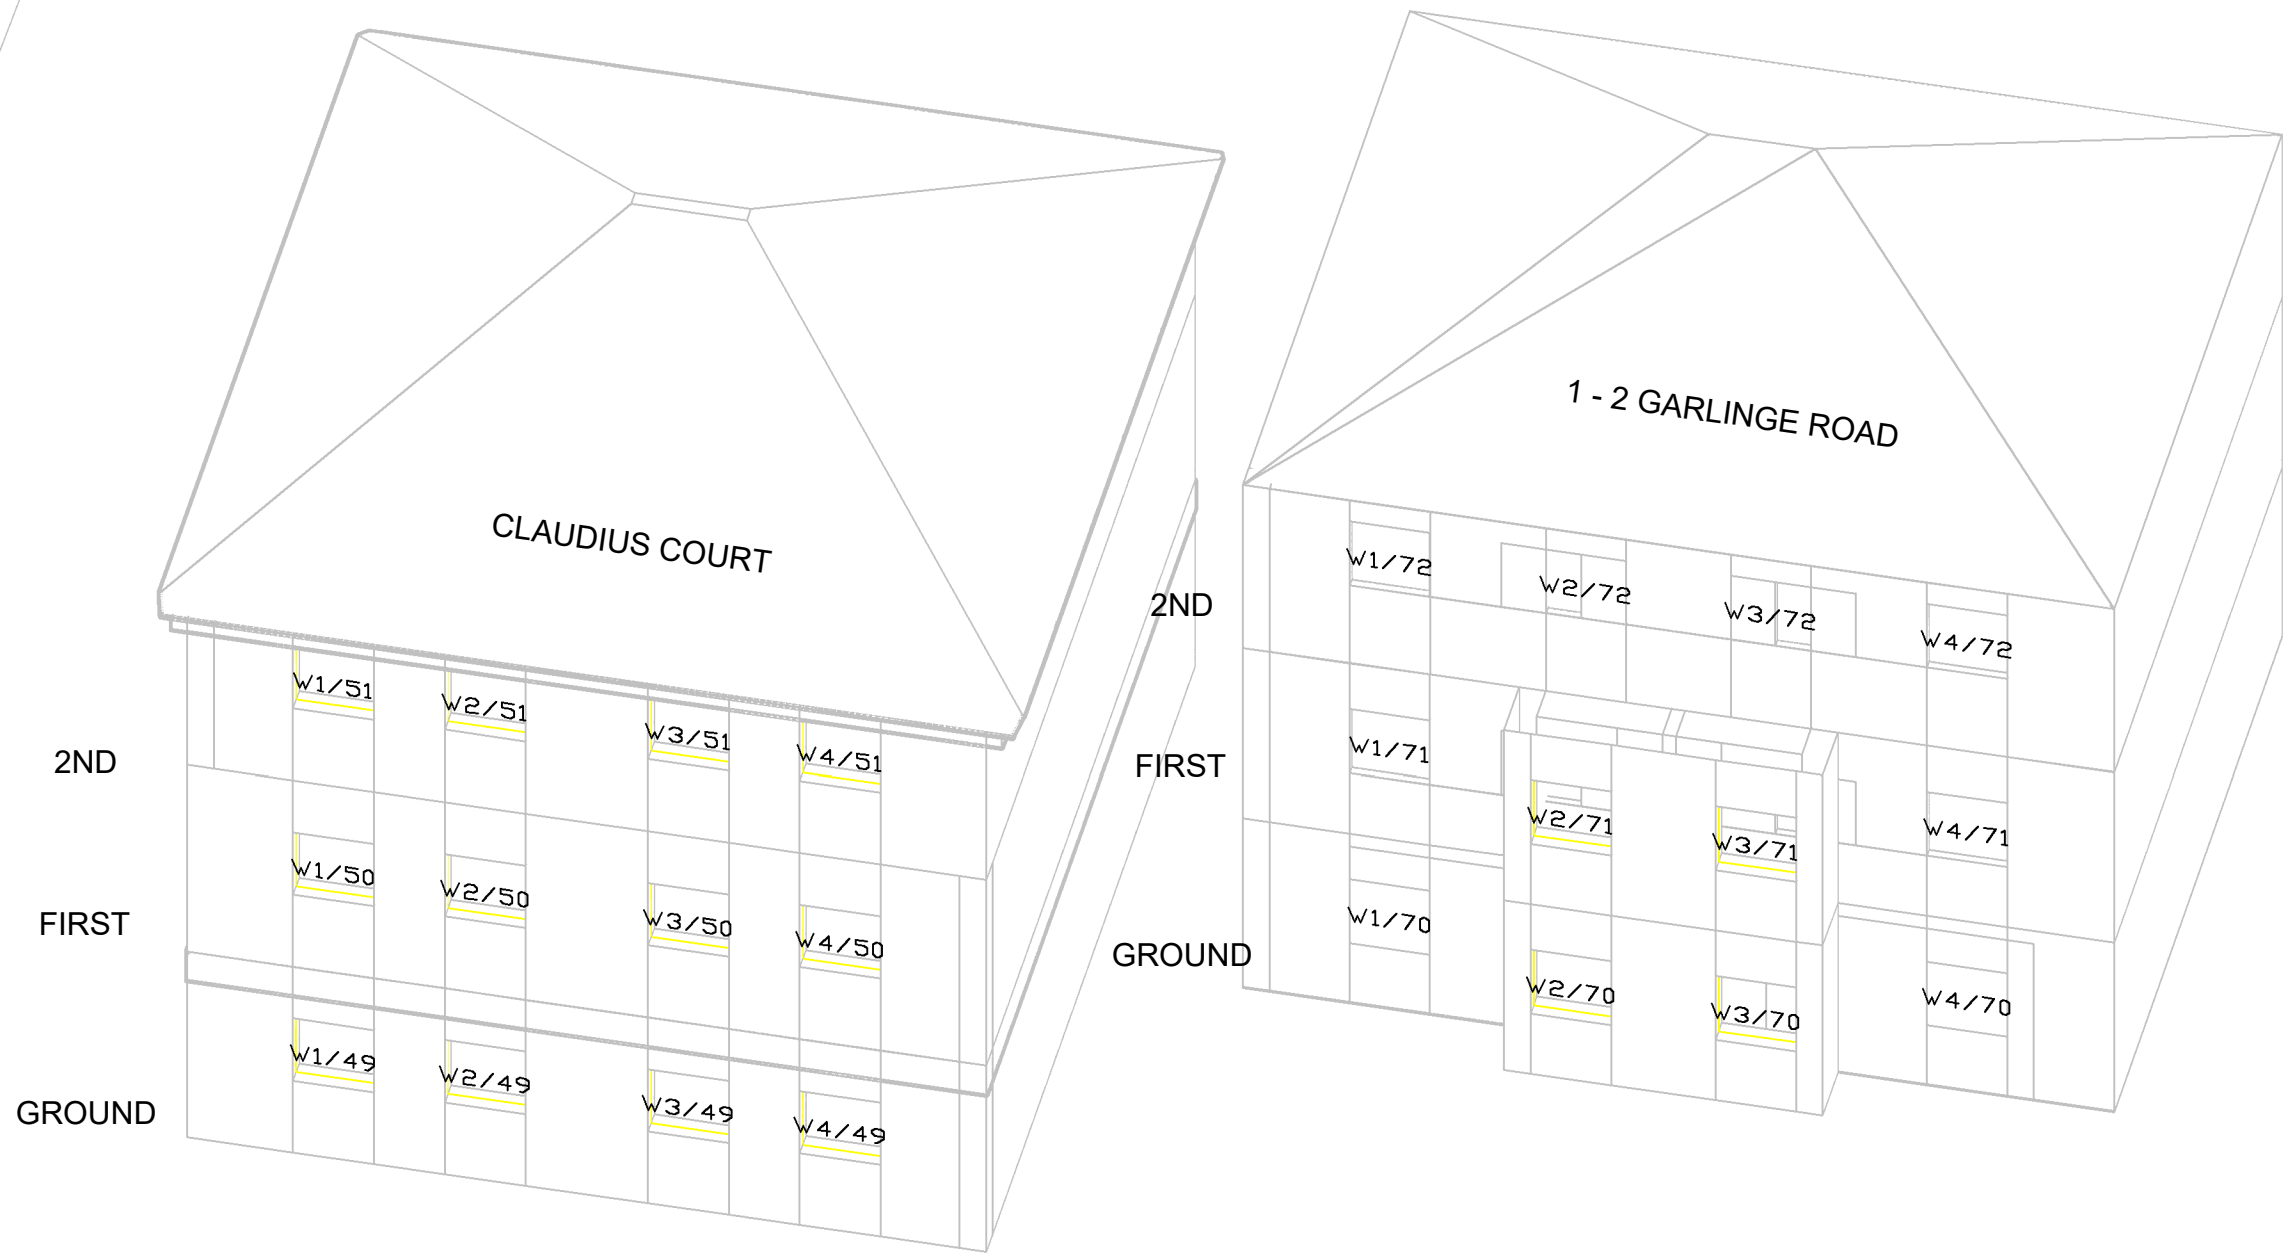

Sources of Information

EXISTING BUILDING
 EDI Surveys Ltd 04 OCT 2018
 17309_Elevation and Section_Final
 17309_Topographic Survey_Final

SURROUNDING BUILDINGS
 EDI Surveys Ltd 04 OCT 2018
 17309_Elevation and Section_Final
 17309_Topographic Survey_Final

PROPOSED BUILDING
 INFO RECEIVED 07 JANUARY 2021
 DRAWING NUMBERS
 956-P-1000-Site Plan
 956-P-1002 TO 1006 Floor Plans
 956-P-2101 to 2103_Proposed Elevations
 956-P-3101 to 3103_Sections



08449 02 03 04
 65 Gresham Street, London, EC2V 7NQ
 www.gva.co.uk

Project Name
 SHOOT UP HILL (2-4)
 LONDON

Client
 NOTTING HILL GENESIS

Drawing Title
 NO SKY LINE CONTOURS FOR
 CLAUDIUS COURT, 1 - 2 GARLINGE ROAD

Drawn By AH	Chk'd By -	Scale @ A3 1:100	Date 28 JAN 2021
-----------------------	----------------------	----------------------------	----------------------------

Project No. SH50/07	Drawing No. BRE/44	Revision -
-------------------------------	------------------------------	----------------------

Daylight

A3



Sources of Information

EXISTING BUILDING
 EDI Surveys Ltd 04 OCT 2018
 17309_Elevation and Section_Final
 17309_Topographic Survey_Final

SURROUNDING BUILDINGS
 EDI Surveys Ltd 04 OCT 2018
 17309_Elevation and Section_Final
 17309_Topographic Survey_Final

PROPOSED BUILDING
 INFO RECEIVED 07 JANUARY 2021
 DRAWING NUMBERS
 956-P-1000-Site Plan
 956-P-1002 TO 1006 Floor Plans
 956-P-2101 to 2103_Proposed Elevations
 956-P-3101 to 3103_Sections



08449 02 03 04
 65 Gresham Street, London, EC2V 7NQ
 www.gva.co.uk

Project Name
 SHOOT UP HILL (2-4)
 LONDON

Client
 NOTTING HILL GENESIS

Drawing Title
 WINDOW MAP
 2 - 2A MAYGROVE ROAD

Drawn By AH	Chk'd By -	Scale @ A3 -	Date 26 OCT 2021
-----------------------	----------------------	------------------------	----------------------------

Project No. SH50/07	Drawing No. BRE/45	Revision -
-------------------------------	------------------------------	----------------------



Sources of Information

EXISTING BUILDING
 EDI Surveys Ltd 04 OCT 2018
 17309_Elevation and Section_Final
 17309_Topographic Survey_Final

SURROUNDING BUILDINGS
 EDI Surveys Ltd 04 OCT 2018
 17309_Elevation and Section_Final
 17309_Topographic Survey_Final

PROPOSED BUILDING
 INFO RECEIVED 07 JANUARY 2021
 DRAWING NUMBERS
 956-P-1000-Site Plan
 956-P-1002 TO 1006 Floor Plans
 956-P-2101 to 2103_Proposed Elevations
 956-P-3101 to 3103_Sections



08449 02 03 04
 65 Gresham Street, London, EC2V 7NQ
 www.gva.co.uk

Project Name
 SHOOT UP HILL (2-4)
 LONDON

Client
 NOTTING HILL GENESIS

Drawing Title
 WINDOW MAP
 1 MAYGROVE ROAD

Drawn By AH	Chk'd By -	Scale @ A3 -	Date 26 Oct 2021
-----------------------	----------------------	------------------------	----------------------------

Project No. SH50/07	Drawing No. BRE/46	Revision -
-------------------------------	------------------------------	----------------------