


A Section through rear courtyard
 DT-03
 Scale 1:50 @A3

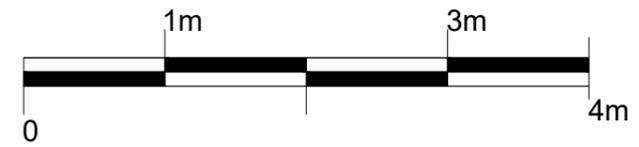

Revisions
 The contents of this plan including the printed notes are copyright. Reproduction in whole or part is not permitted without prior consent of Akelius in writing.

Project
 24 Wedderburn Road London
 NW3 5QG

Drawing Title
 Section through courtyard

LANDSCAPING
 WED-40121-08/19-LA06-con

Scale	Drawn by	Checked by
A3@1:50	O.F