



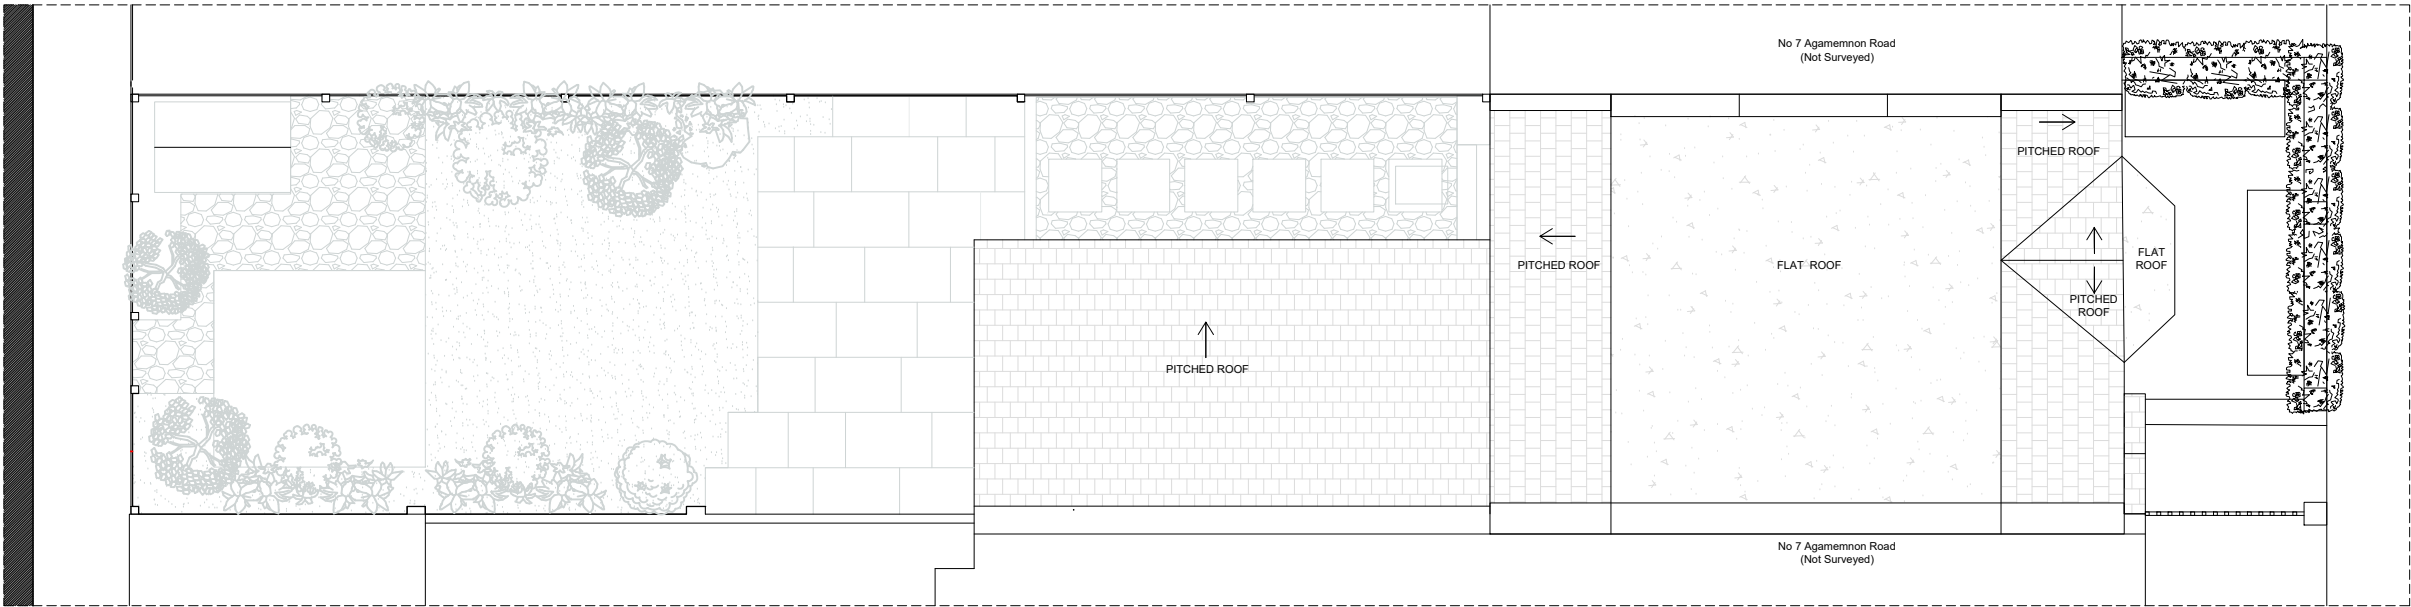

EXISTING ROOF PLAN

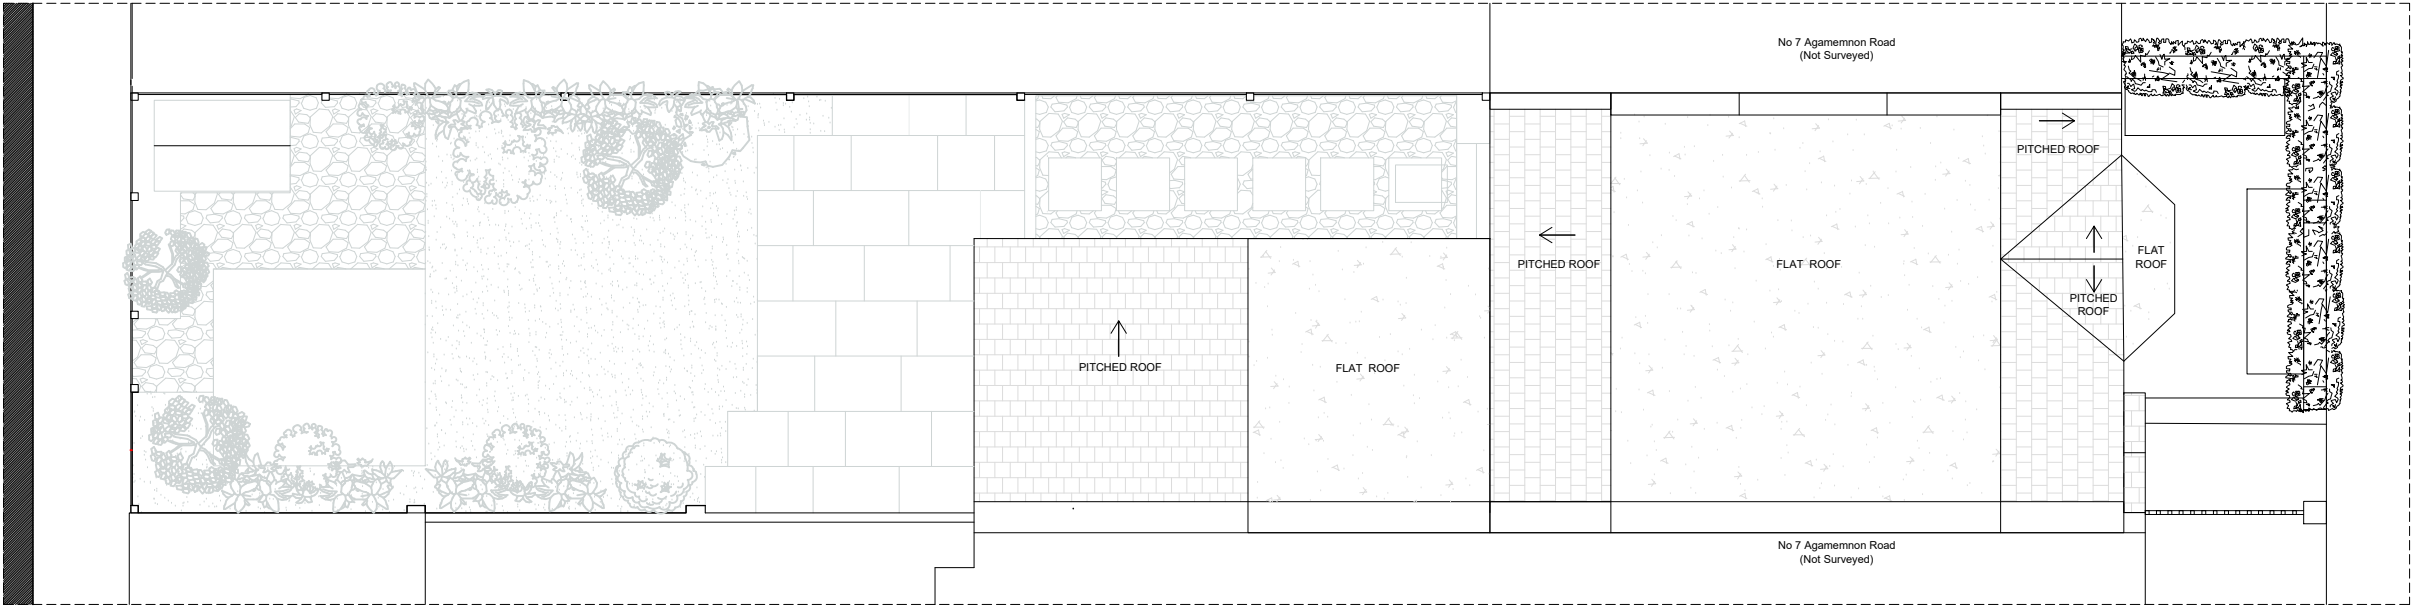

PROPOSED ROOF PLAN



GENERAL NOTES

- Do not scale from drawings.
- The contractor must verify all dimensions site before commencing work.
- Any discrepancies and/ or omissions to be reported to the architect immediately.
- All drawings are to be read in conjunction with all relevant drawings and specifications.

REVISIONS

Project		9B Agamemnon Road	
Drawing		Existing and Proposed Roof Plan	
Status		Planning	
Date	01.09.2021	Scale	1:100@A3
Drawing		AR9B - 03	