



EXISTING

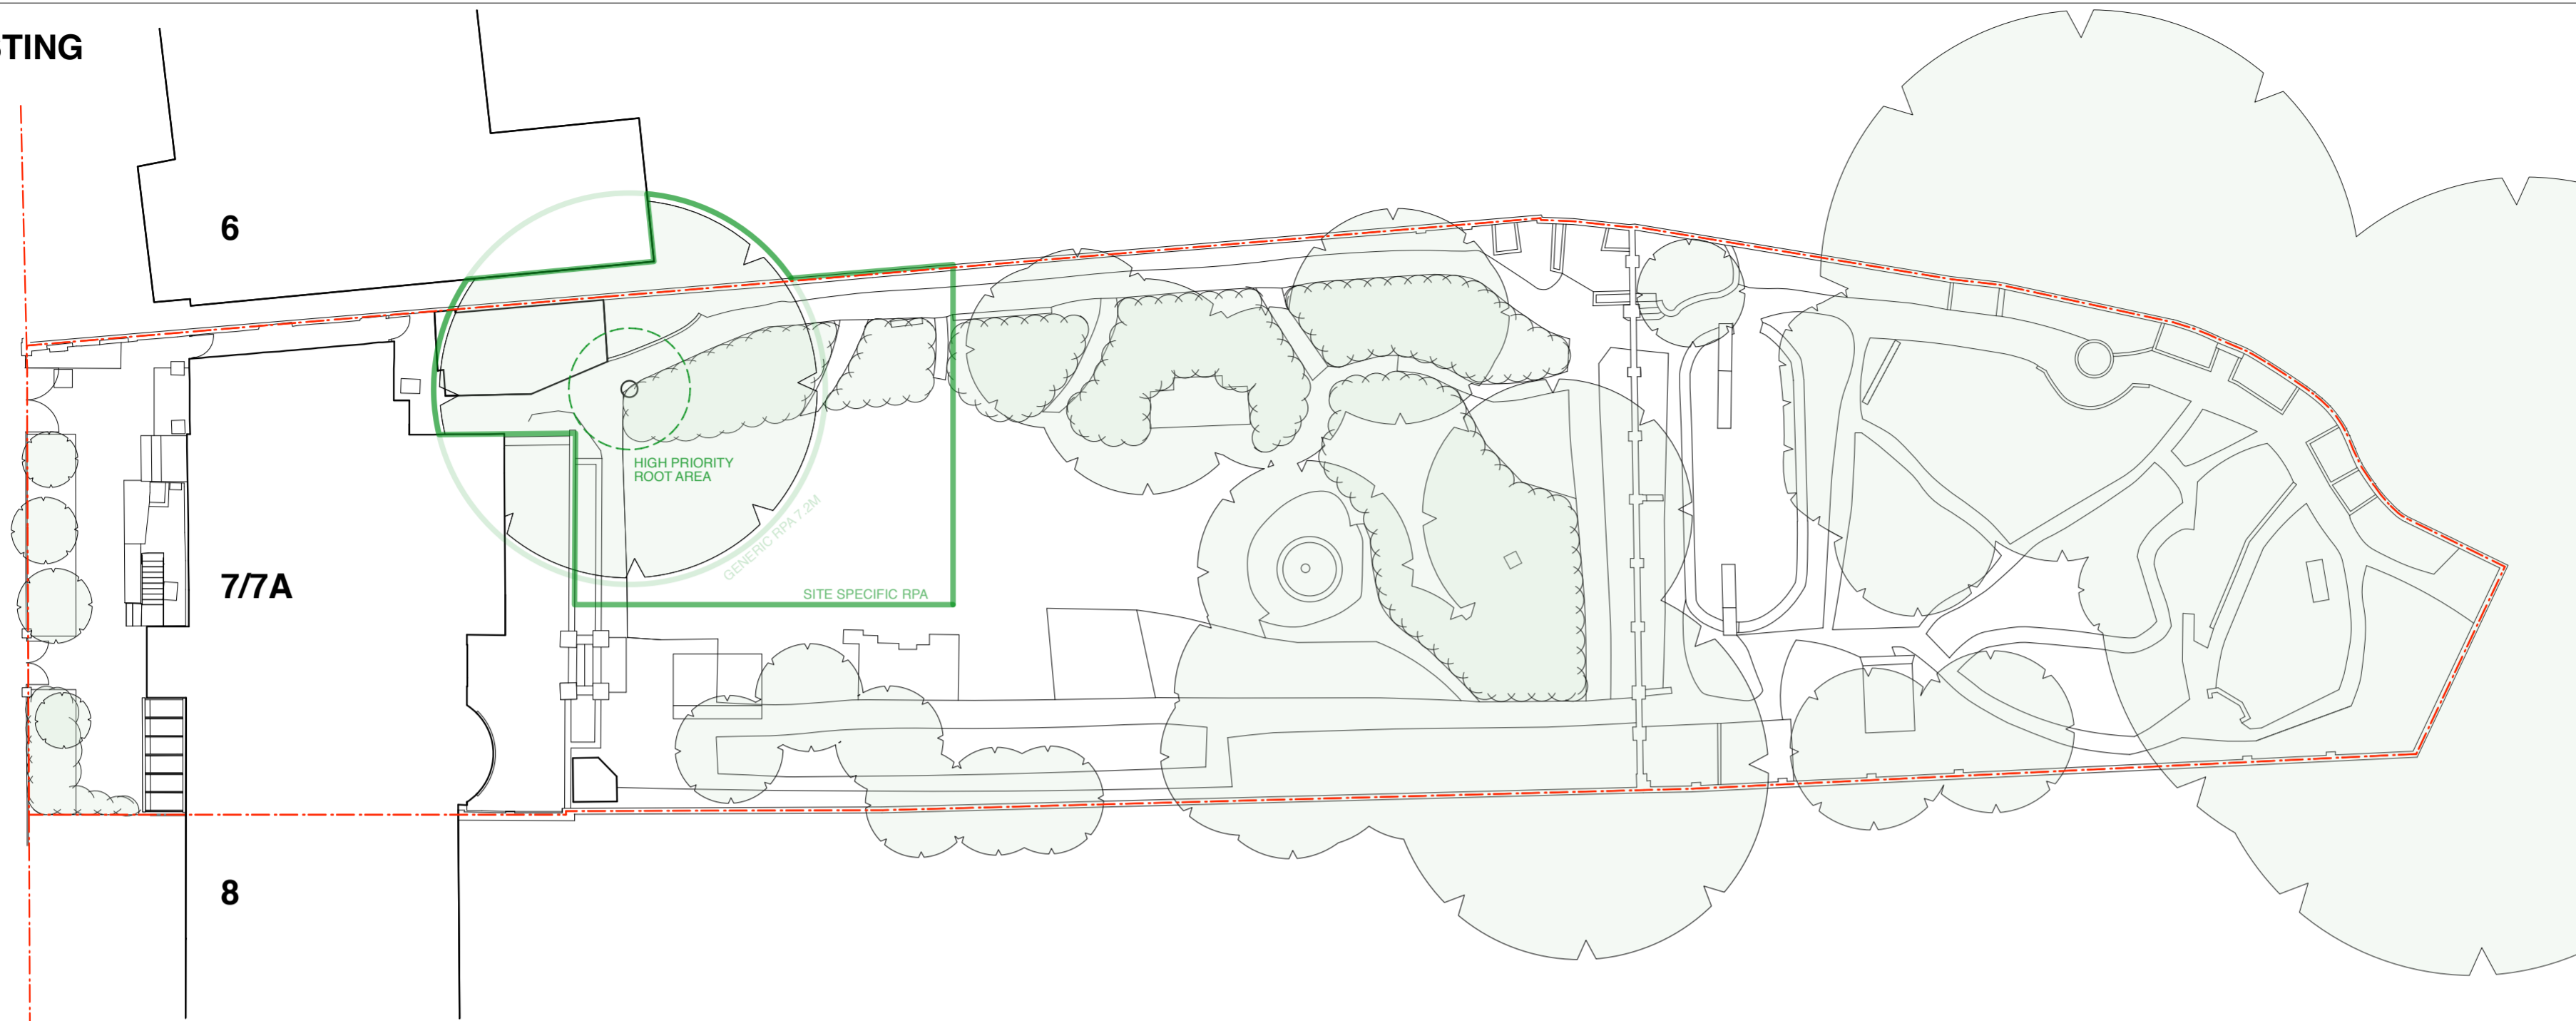

PROPOSED

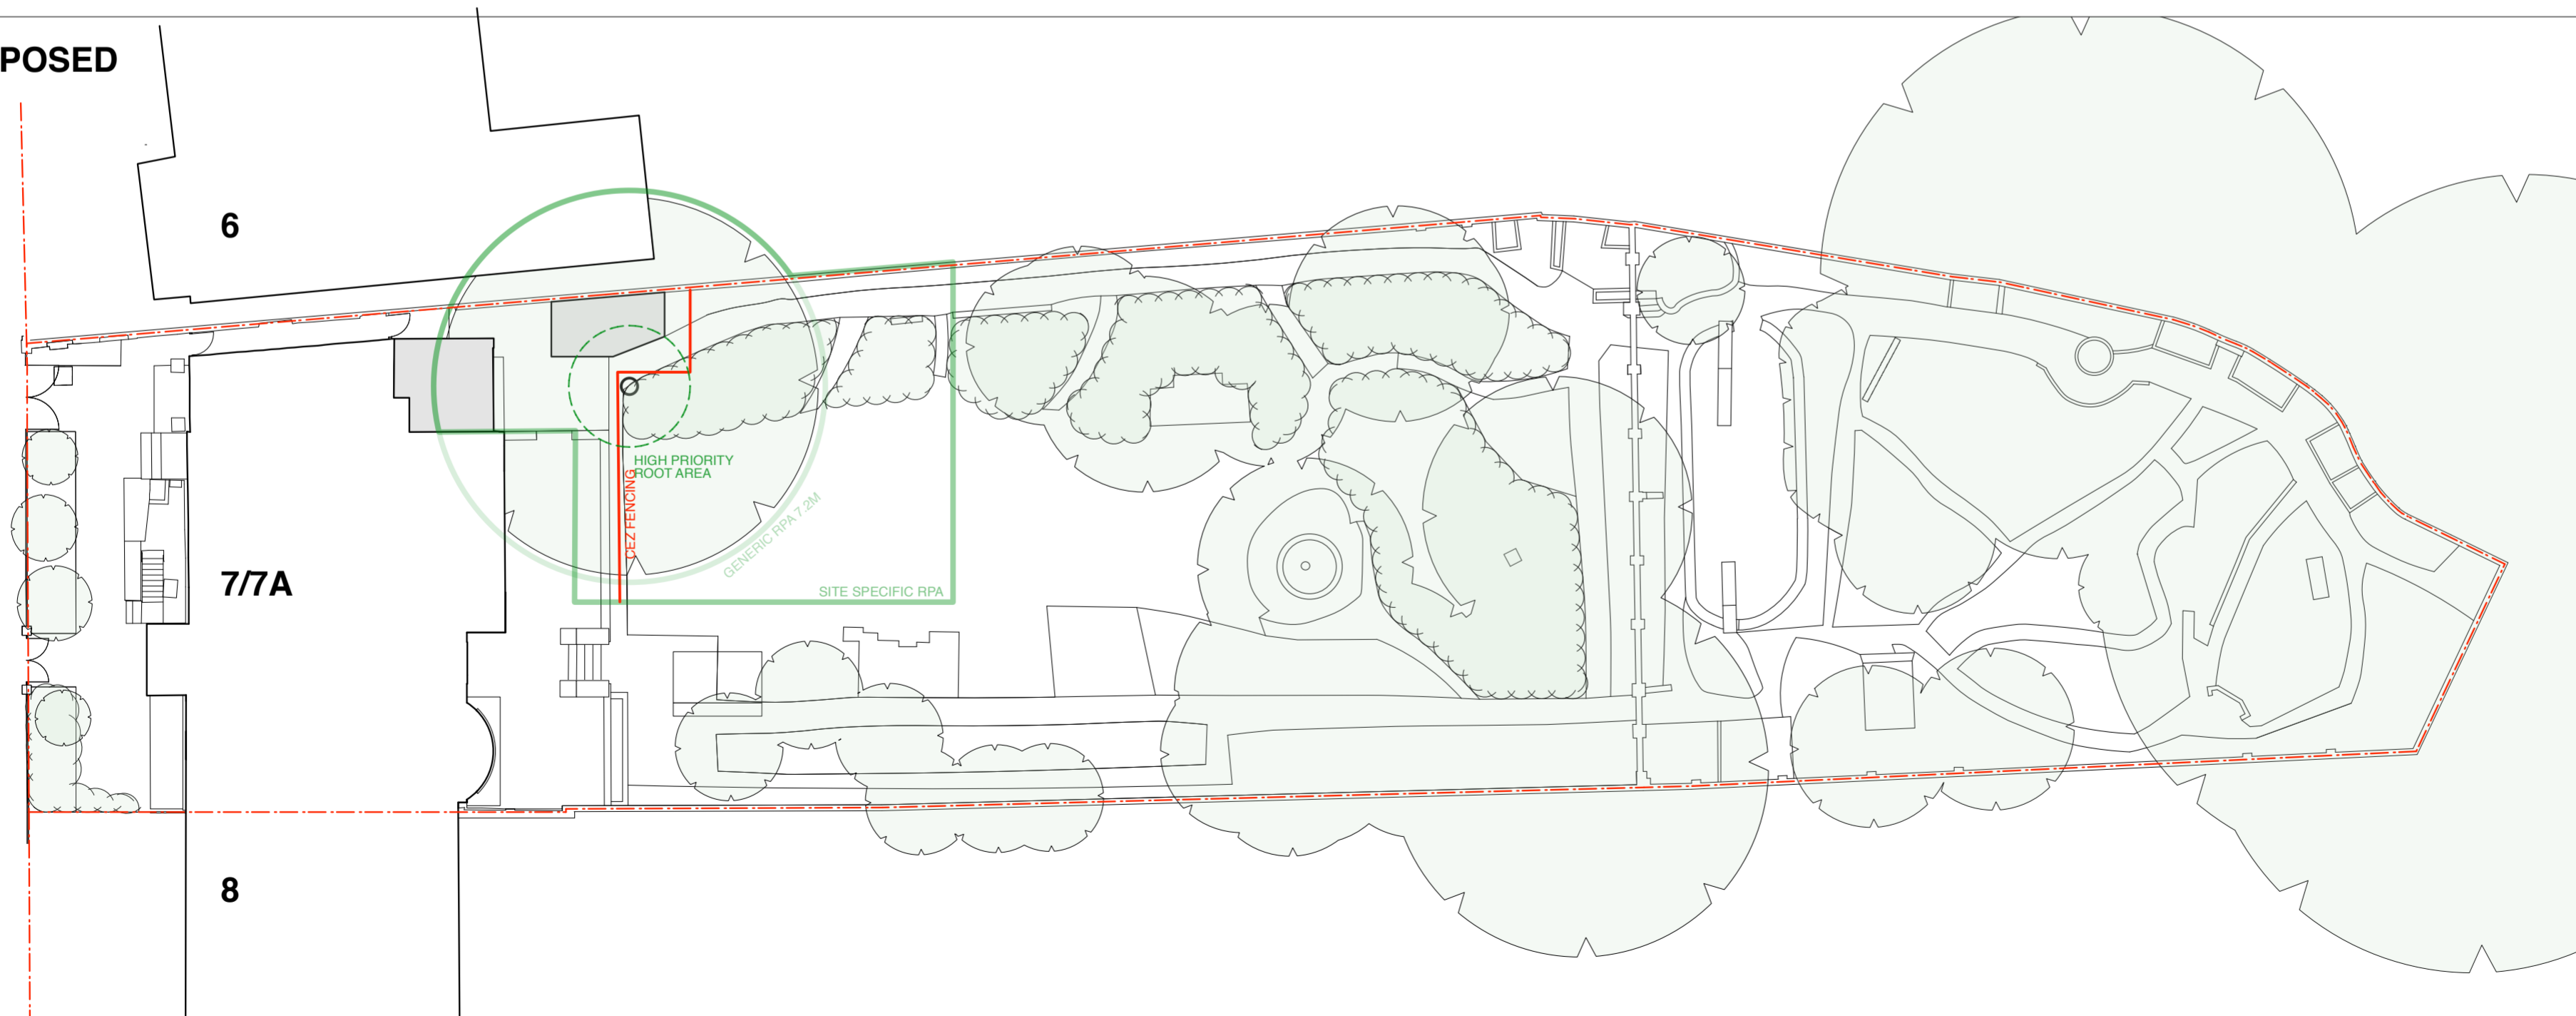

Lisa Shell
architects

EGG Norway Wharf, 84 Harbord Road, N1 5GT
T. 020 7676 7776 E. info@lisashellarchitects.co.uk
www.lisashellarchitects.co.uk

7 THE GROVE, HIGHGATE,
LONDON N6 6JU

SITE PLAN
AS EXISTING AND PROPOSED
GR07 / SP / 001 / A
1 : 2 0 0 @ A2
REFER ALL DISCREPANCIES TO ARCHITECT

REVISIONS/ ISSUE

| | | |
|----------|---|--------------------------------|
| 09/07/21 | A | ISSUE TO PLANNING FOR APPROVAL |
| 09/11/21 | A | ISSUE TO PLANNING FOR APPROVAL |