

All / Any electrical equipment to be disconnected and connected by others.

Q-MARK

PASS 24

PD No..... APPROVED

Communal Entrance Door





1. Door clear opening 804mm when open at 90°.

ITEM 1 Enhanced Security Doorset to PAS24 Report No.	P11034
ITEM 2 FSC Certificate No.	TT-COC-002470
ITEM 3 Q-Mark Enhanced Security Door Scheme to PAS 24:2016 and BS6442:2012	269
ITEM 4 SBD License Valid Date	16th October 2020

NOTES:

DESCRIPTION	MATERIAL / PROFILE	SIZES	NO OF UNITS / METER
DOOR ASSEMBLY			
Door Leaf	Flamebreak - Solid Core - 54mm	874mmx2100mm	1 Qty.
Door Lipping	Meranti	12mmx48mm	6.0m Approx.
Plant on Moulding Strip	-	-	-
Intumescent Strip - Around Door	LP15TS	15mm	-
Draft Excluder	Aquamac-21	9mm	-
FRAME ASSEMBLY			
Frame	100x50mm RHS	-	8.525m Approx.
Frame Assembly Screw	5mm	100mm long	10 qty.
Loose Packing	Hardwood	-	-
IRONMONGERY			
Hinge	12mm Continuous Mild Steel	-	2.1m Approx.
Lever Handle	As Part Of Lockset (Satin Finish)	Internal Side	1 Qty.
Fixed Pull Handle	As Part Of Lockset (Sath Finish)	External Side	1 Qty.
Door closer	ASSA ABLLOY DC200	-	1 Qty.
Letter Plate	-	-	-
Cill	Stainless Steel Strap	3mm strap	1 Qty.
Threshold	Hardwood	RX100	1 Qty.
Door Viewer	AA76	14mm Dia	1 Qty.
Door Numerals	As Required	41 Number	1 Qty.
Door Security Chain	As Required	-	-
Locking System	Winkhouse STV-AV2(60) with AV2-E Motorized Component without Dead lock component with Lever handle and Fixed Pull Handle (Satin Finish)	-	1 Qty.
GLASS			
Glazing	14mm Security Obscure Glass	875x575mm Approx.	1 Qty.
Glazing Bead	Sapele Timber	-	-
Glazing Tape	FireStrip:30	-	Around Glass
SIDE / OVER PANEL			
Panel 1	Flamebreak Solid Core	44mm Door Blank	-
COLOUR			
Door	Black		
Frame	Black		

FIXING DETAIL

 -  = Fixing Positions
-  = 10x92 S/Sleeve Anchor Fixing on Masonary
-  = M10 Machine Screw (for Steel)
-  = M10 Screw (for Wood)

THIS DRAWING IS THE PROPERTY OF MULTHNSSTALLATIONS LIMITED AND NOT BE COPIED OR DISCLOSED TO A THIRD PARTY WITHOUT THE WRITTEN PERMISSION OF MULTHNSSTALLATIONS LIMITED.

C	As per client's comments	21/07/2020
B	As per client's comments	20/07/2020
A	As per comments & survey	15/07/2020
REV	DETAIL	DATE

PROJECT : 41 Fortress Road

London NW5 1AD
Communal Entrance Door
Motacus Constructions Ltd.

DRAWN BY : Ravi

DATE : 22/07/2020

CHECKED BY :

SCALE : NTS




MULTI-INSTALLATIONS
Manufacturers & Installers of High Security Doors & Locks - Home & Business Reinforcement


JOB NO : 6602

DRG NO. : 001

REV NO. : C

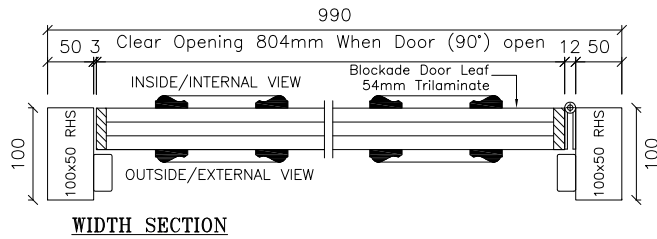


WIDTH SECTION

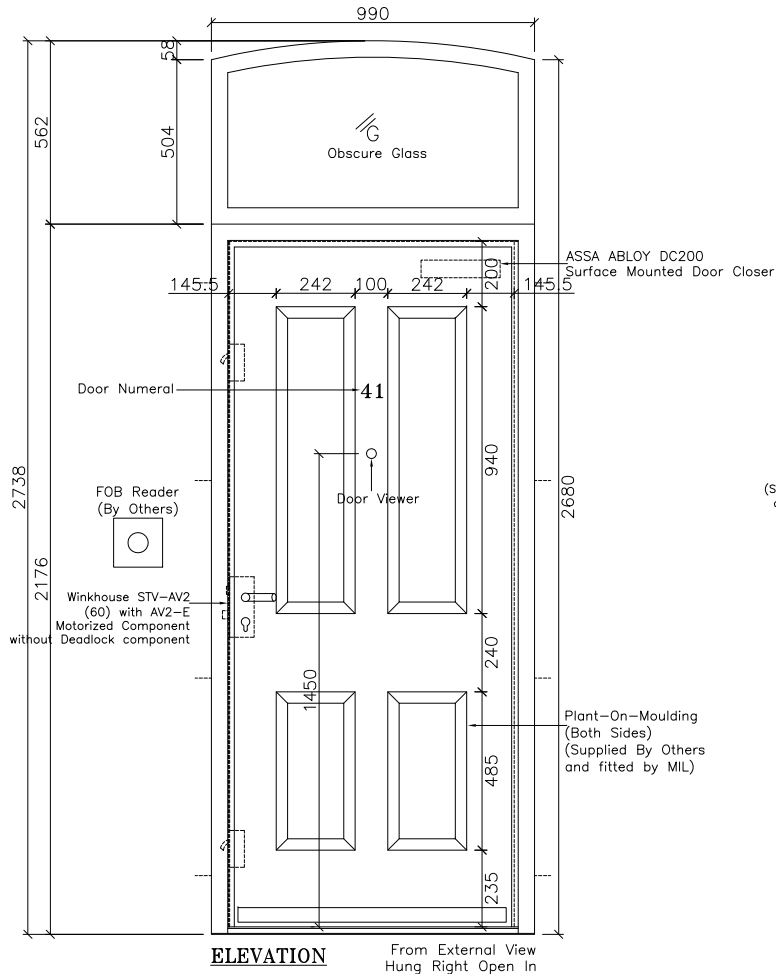

ELEVATION

From External View
Hung Right Open In

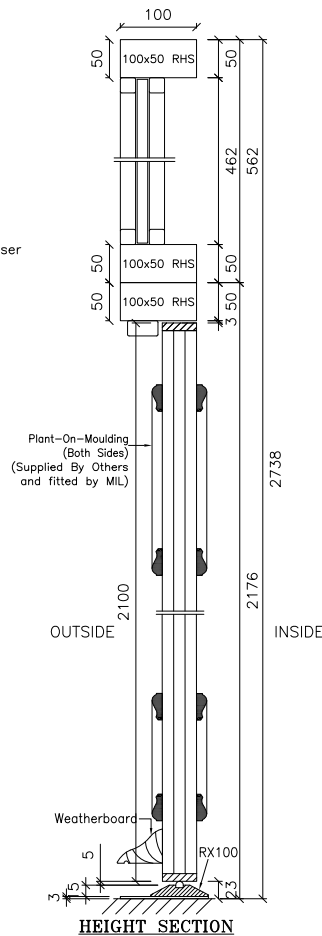

HEIGHT SECTION



Fire Door Manufacturer
Fire Door Maintenance
Fire Door Installation

