




Proposed
Part-Section C:C

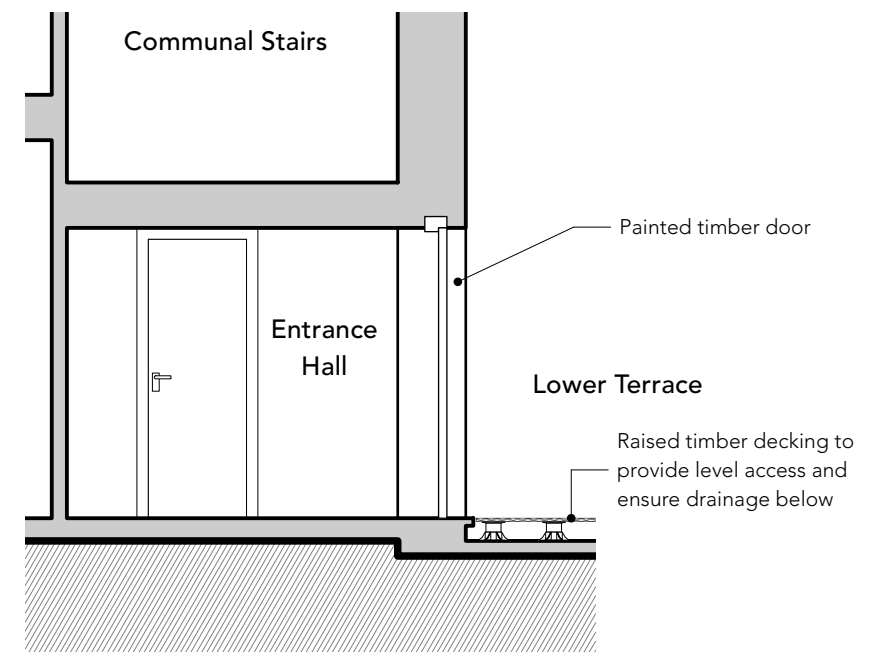

Proposed
Part-Section E:E

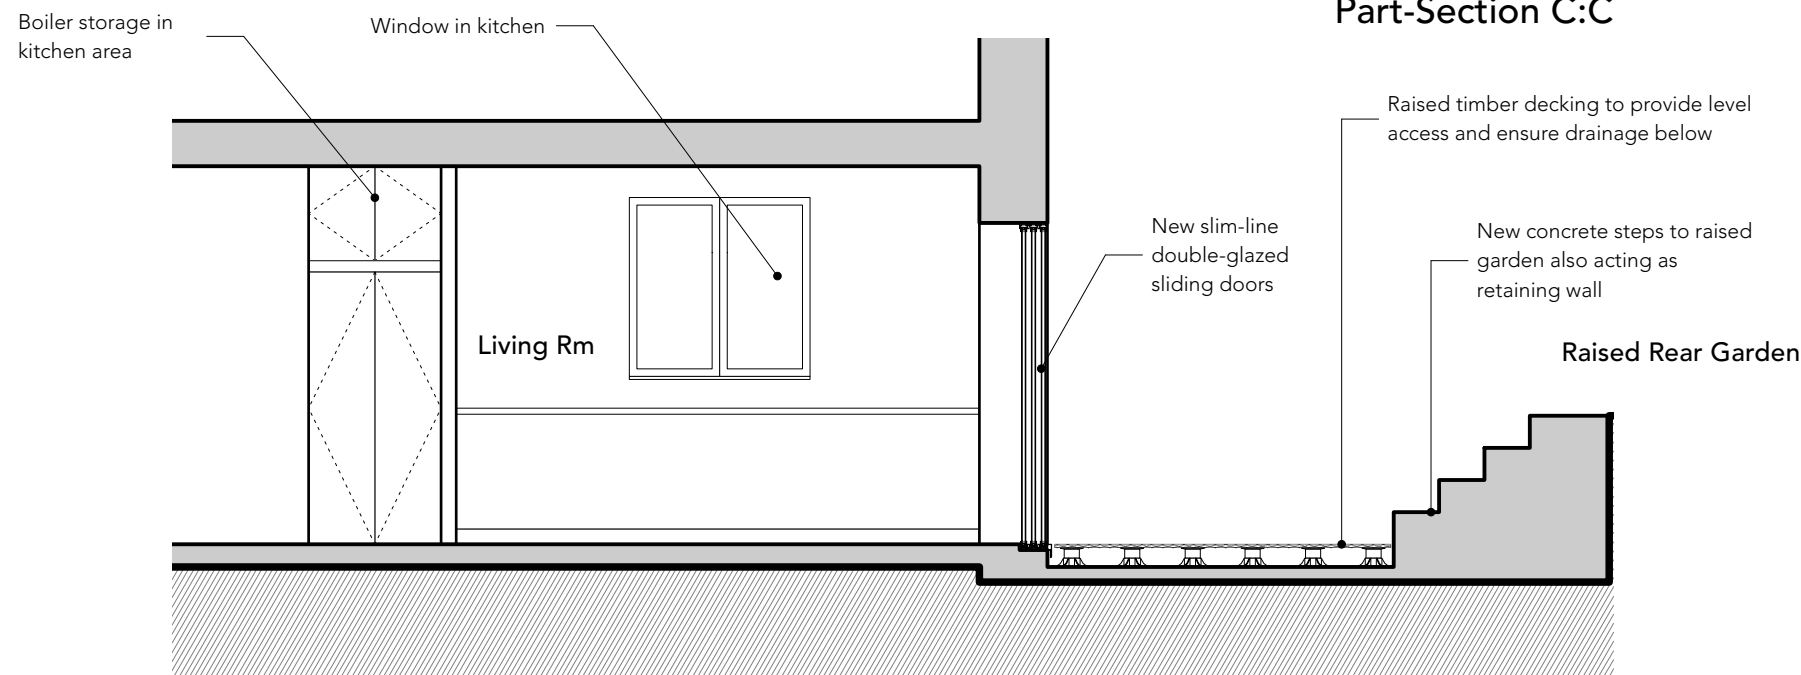

Proposed
Part-Section D:D

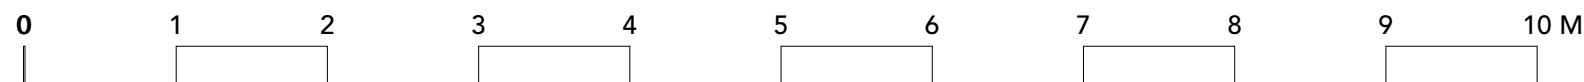

tierney architects

14 Bevington Road, London, W10 5TN
e: paul@tierneyarchitects.com w: www.tierneyarchitects.com

GENERAL NOTES

Drawing to be read in conjunction with all architect and consultants information.
Do not scale from drawing - ALL dimensions in mm & allow 50mm tolerance.
All dimensions to be checked on site. Drawing only to be used for purposes indicated.

Rev.		Date	Note
Project: 169-PrR			
Client: Kate Levy			
Site: 66a Priory Road London, NW6 3RE			
Title: Proposed Sections			
Scale: 1:100		Sheet Size: ISO A3	Date: 10/11/2021
Drawn by: PT		Checked by:	Approved by:
Job No. Status	Drawing No. & Revision		Prefix
169 Stage 3	169-GA-250		P