


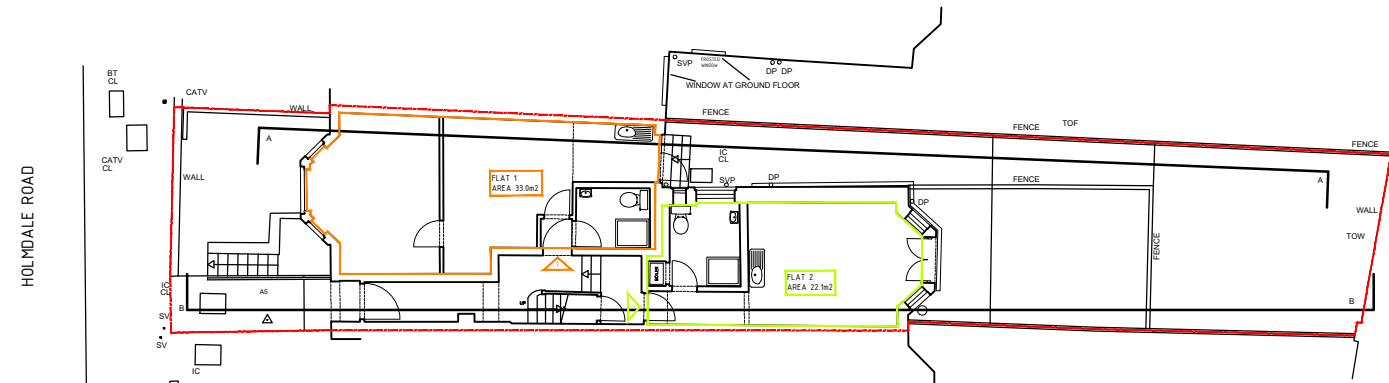


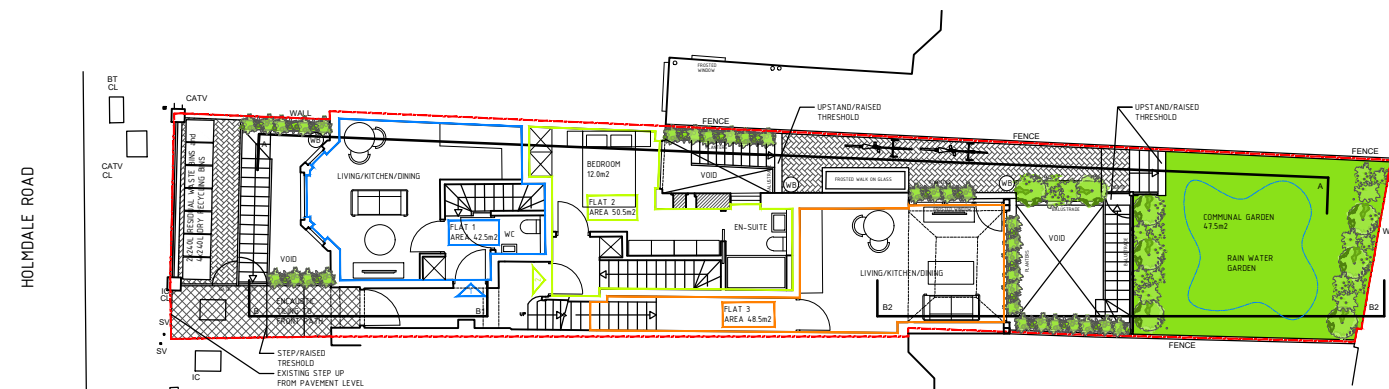

EXISTING SITE PLAN

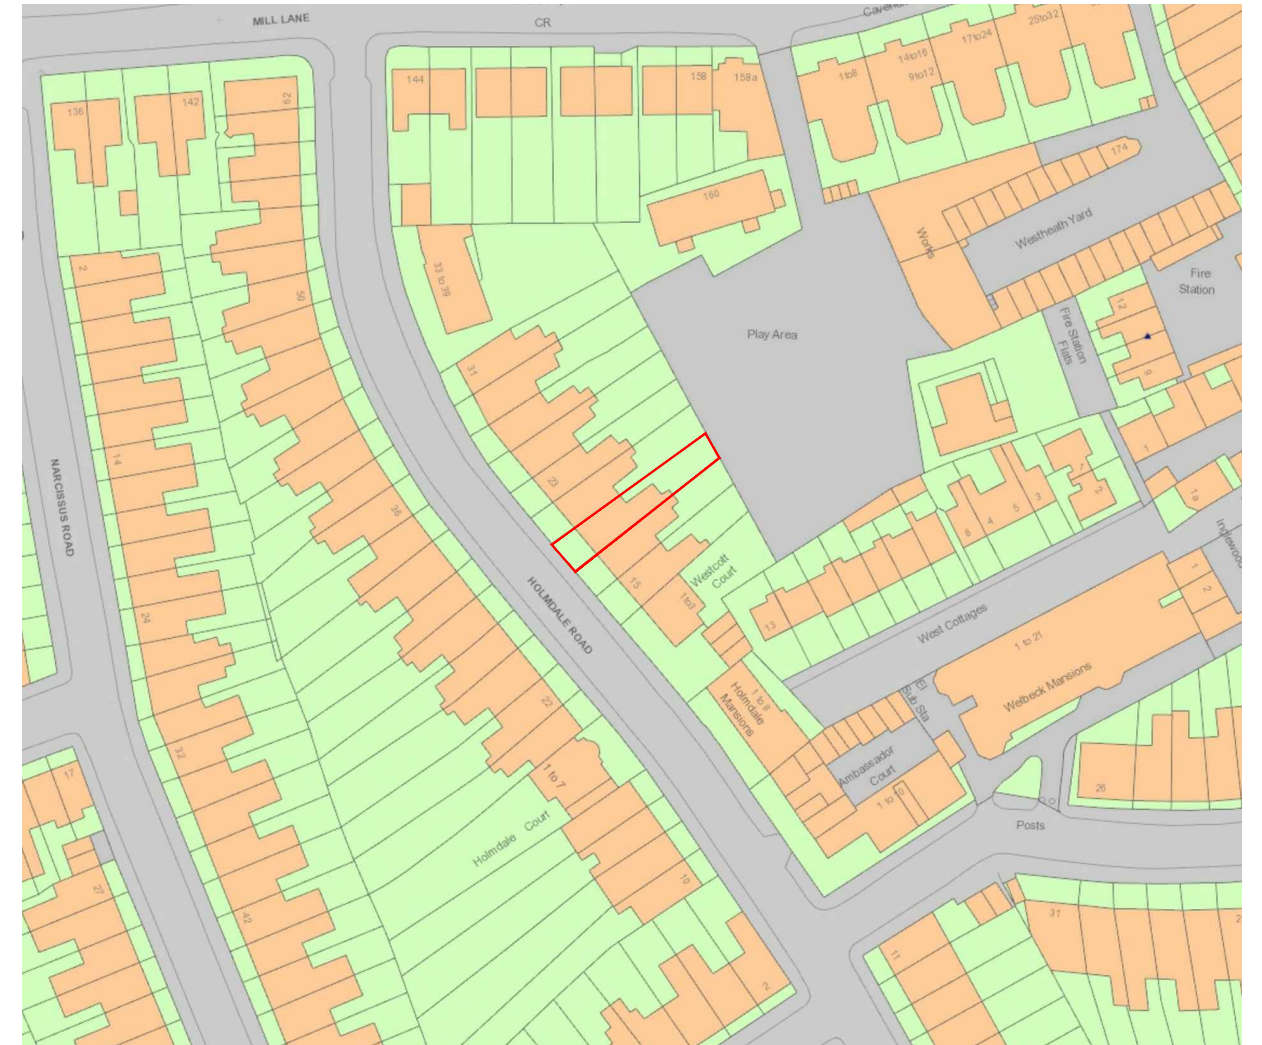


PROPOSED SITE PLAN

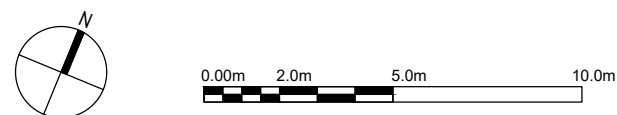


LOCATION PLAN





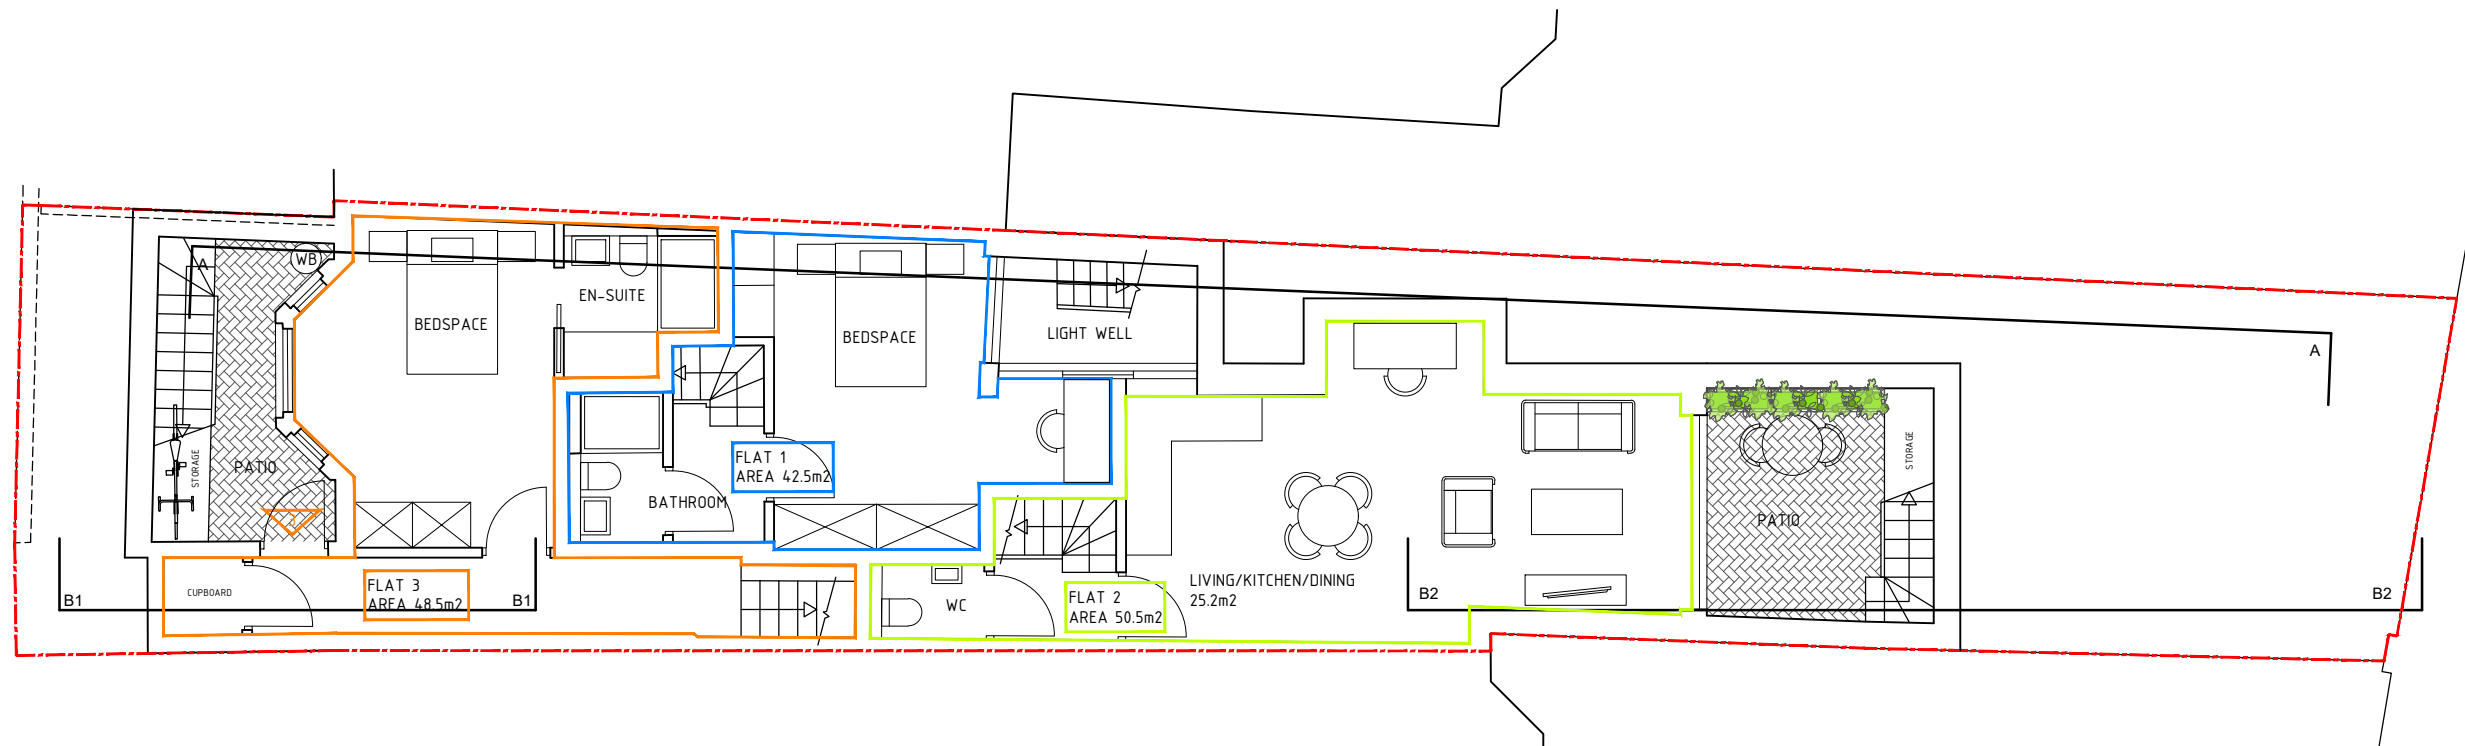

BASEMENT PLAN

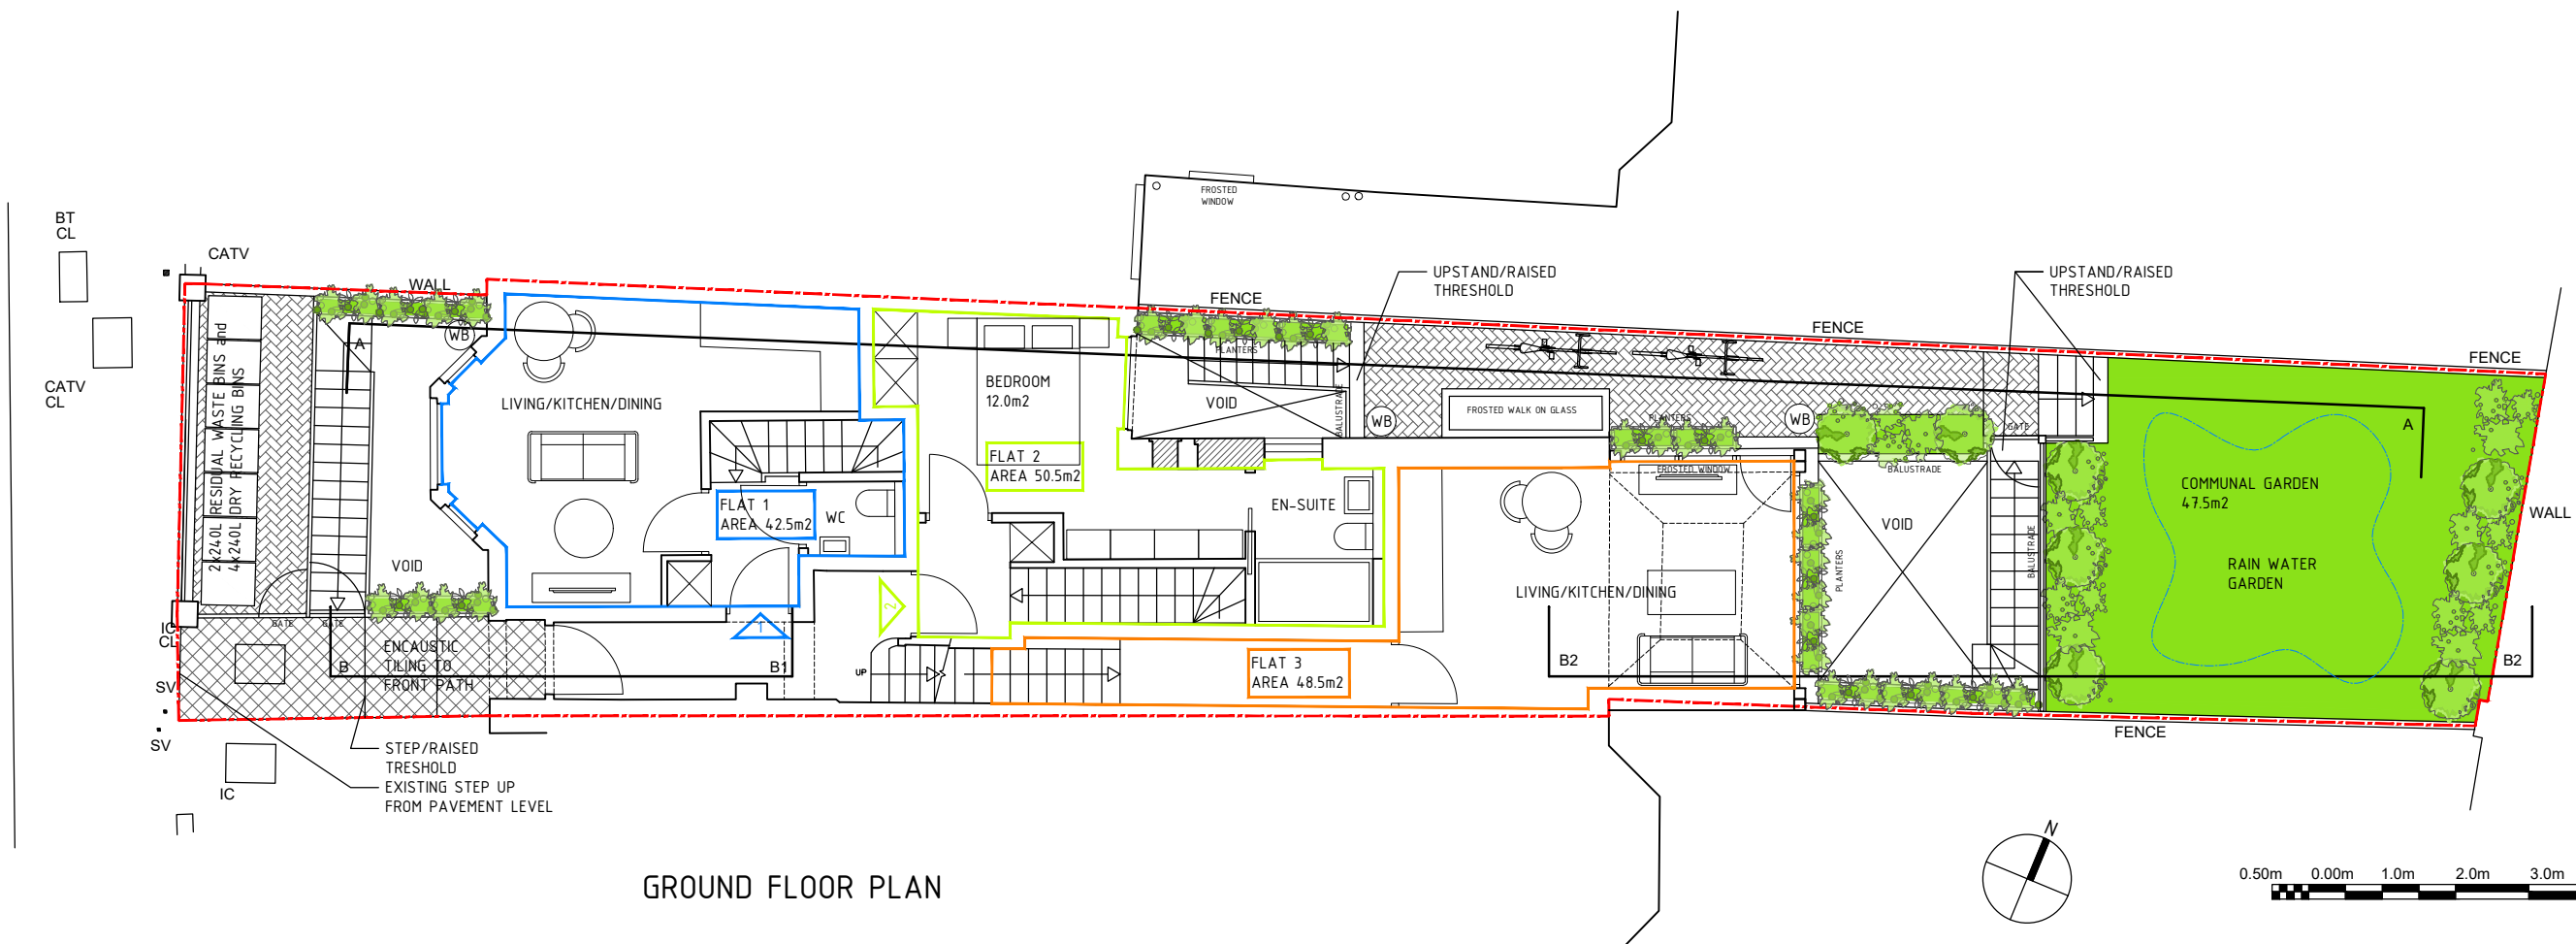

GROUND FLOOR PLAN

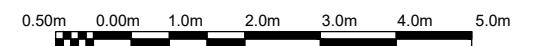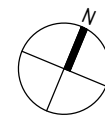



THIS DRAWING AND DESIGN IS THE PROPERTY OF AS-STUDIO LTD AND MUST NOT BE ISSUED, LOANED OR COPIED WITHOUT WRITTEN CONSENT



FRONT ELEVATION



REAR ELEVATION

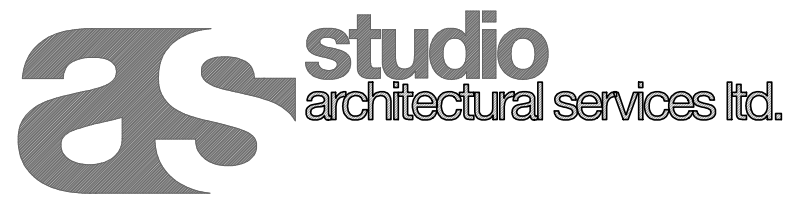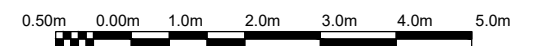

2 magdalen mews
back of 164 finchley road
london
NW3 5HB
tel:+44 (0)207 794 1625 fax:+44 (0) 207 794 0296
info@as-studio.co.uk

PROJECT ADDRESS:
19 HOLMDALE ROAD,
NW3, LONDON

PROPOSED ELEVATIONS

DRAWING NUMBER: 3019(PLA)210

DRAWN: TK

PROJECT STAGE: PLANNING

SCALE: 1:100


SIZE: A3

DATE: AUG 2021


A



FRONT ELEVATION - STREET VIEW

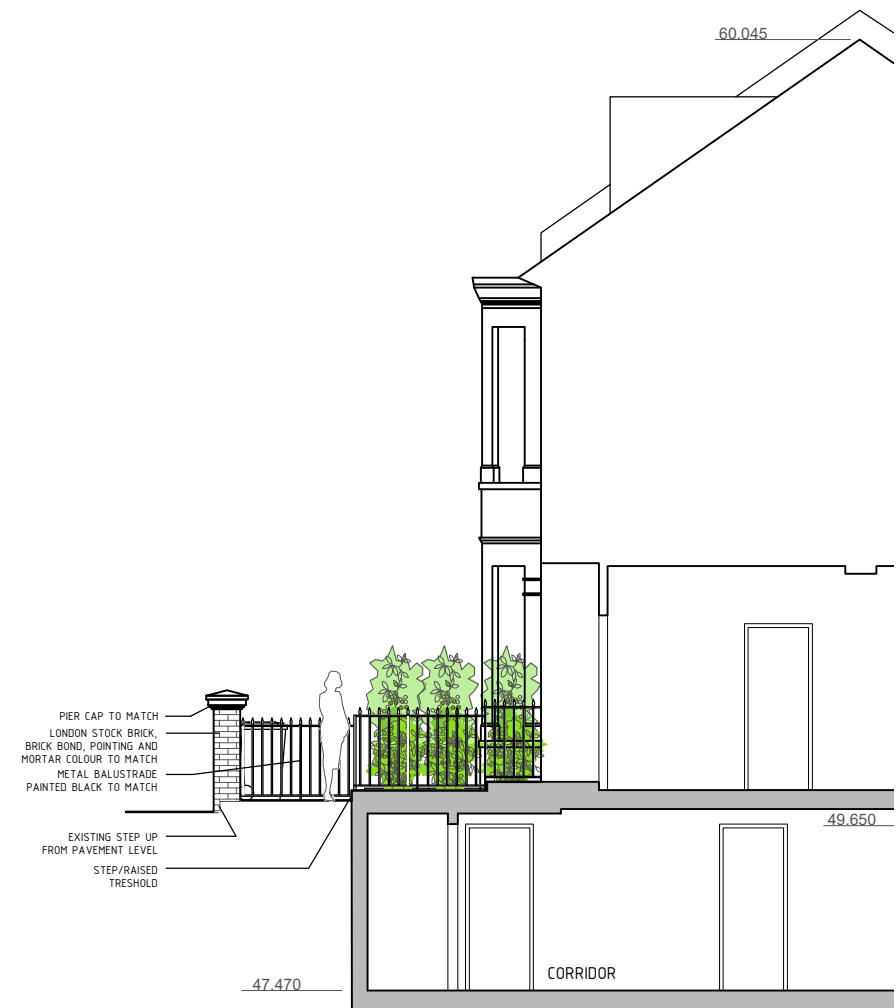



SECTION B1-B1

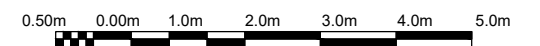




REAR ELEVATION - GARDEN VIEW

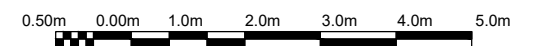

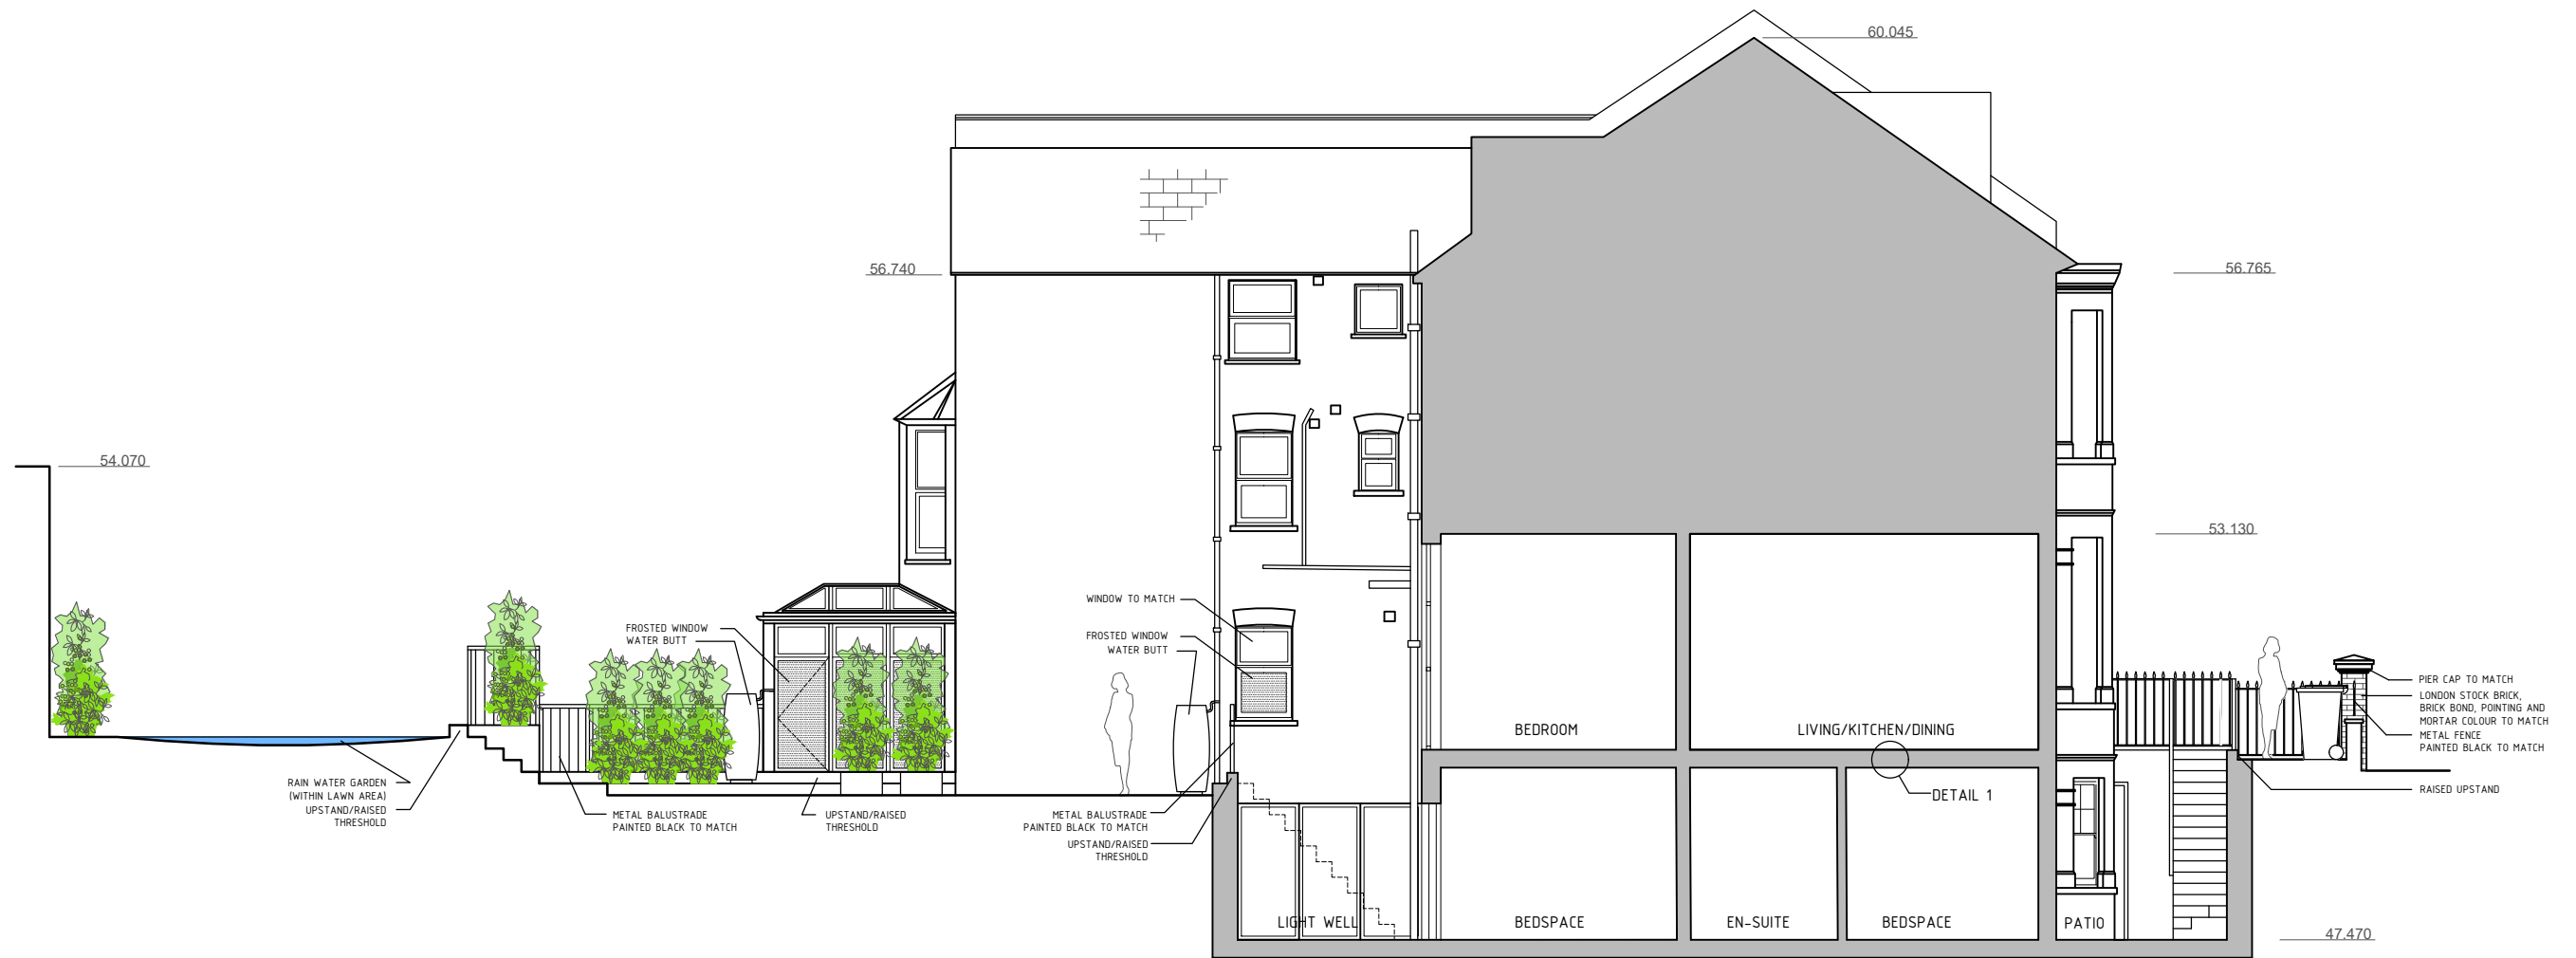


SECTION A-A


THIS DRAWING AND DESIGN IS THE PROPERTY OF AS-STUDIO LTD AND MUST NOT BE ISSUED, LOANED OR COPIED WITHOUT WRITTEN CONSENT

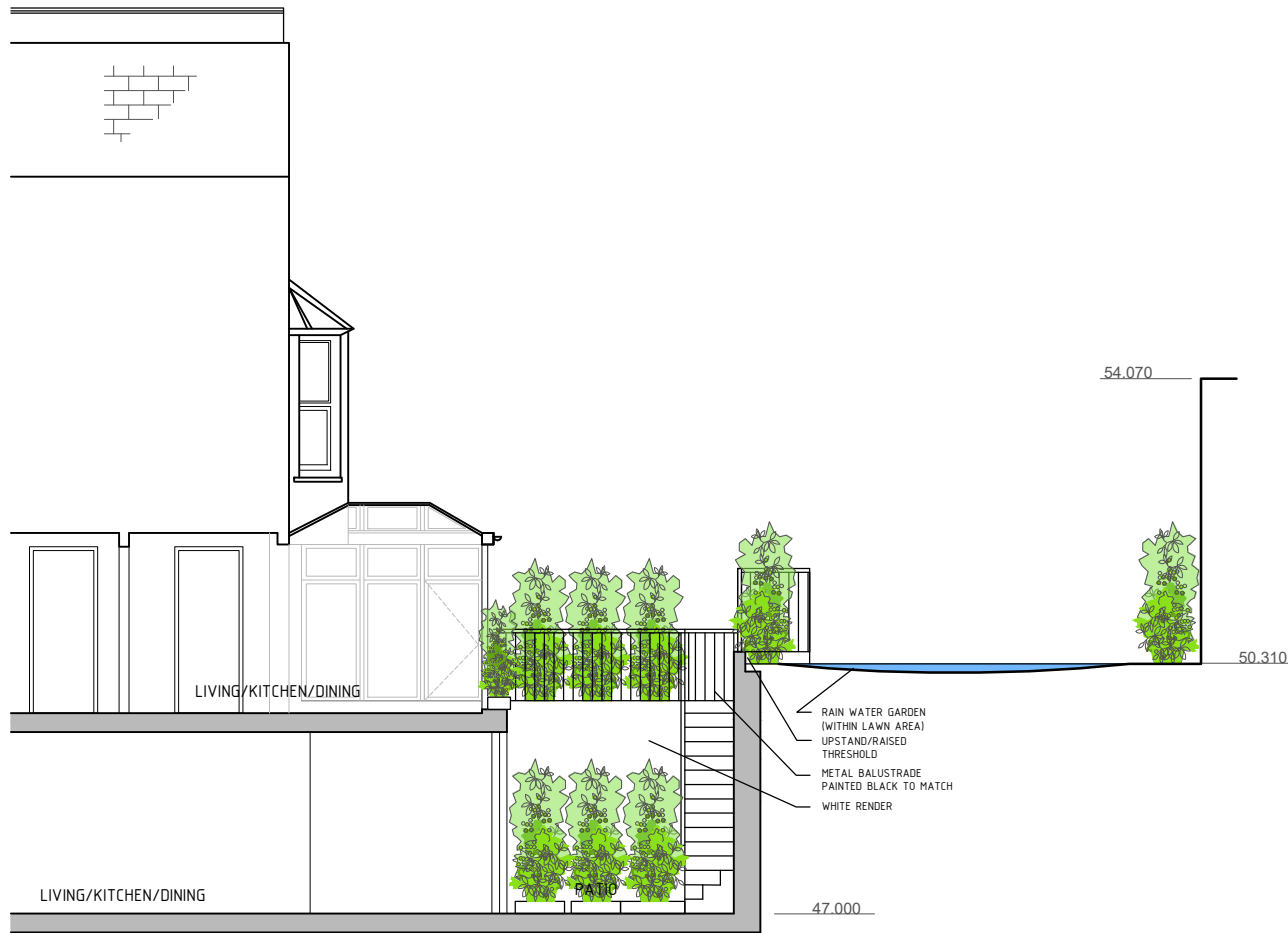



SECTION B2-B2

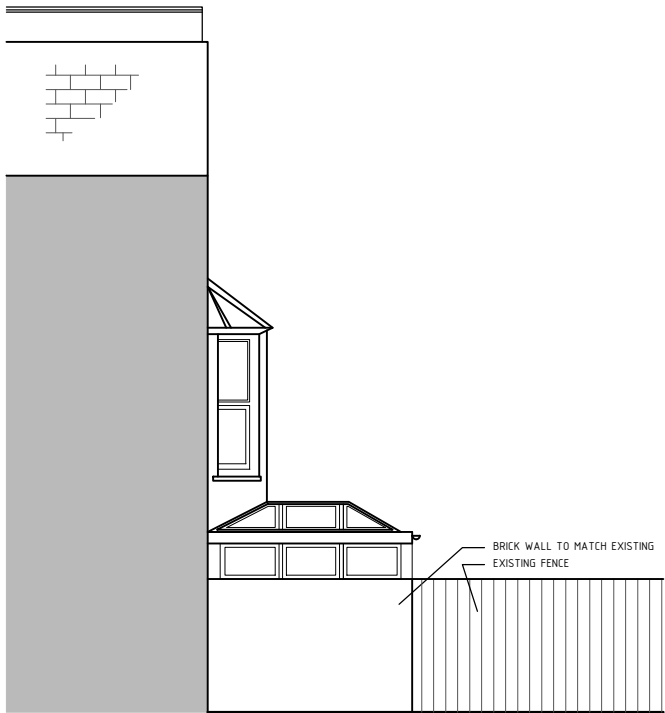

SIDE ELEVATION (SOUTH)

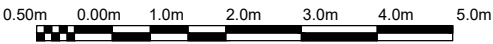

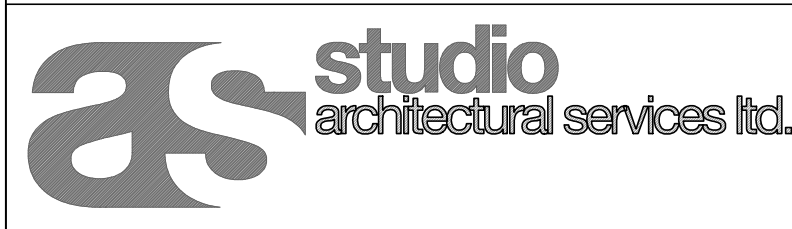	2 magdalen mews back of 164 finchley road london NW3 5HB tel:+44 (0)207 794 1625 fax:+44 (0) 207 794 0296 info@as-studio.co.uk	PROJECT ADDRESS: 19 HOLMDALE ROAD, NW3, LONDON		PROPOSED SECTION B2-B2 AND SIDE ELEVATION (SOUTH)		A
			DRAWING NUMBER: 3019(PLA)311	DRAWN: TK		
			PROJECT STAGE: PLANNING	SCALE: 1:100	SIZE: A3	DATE: AUG 2021

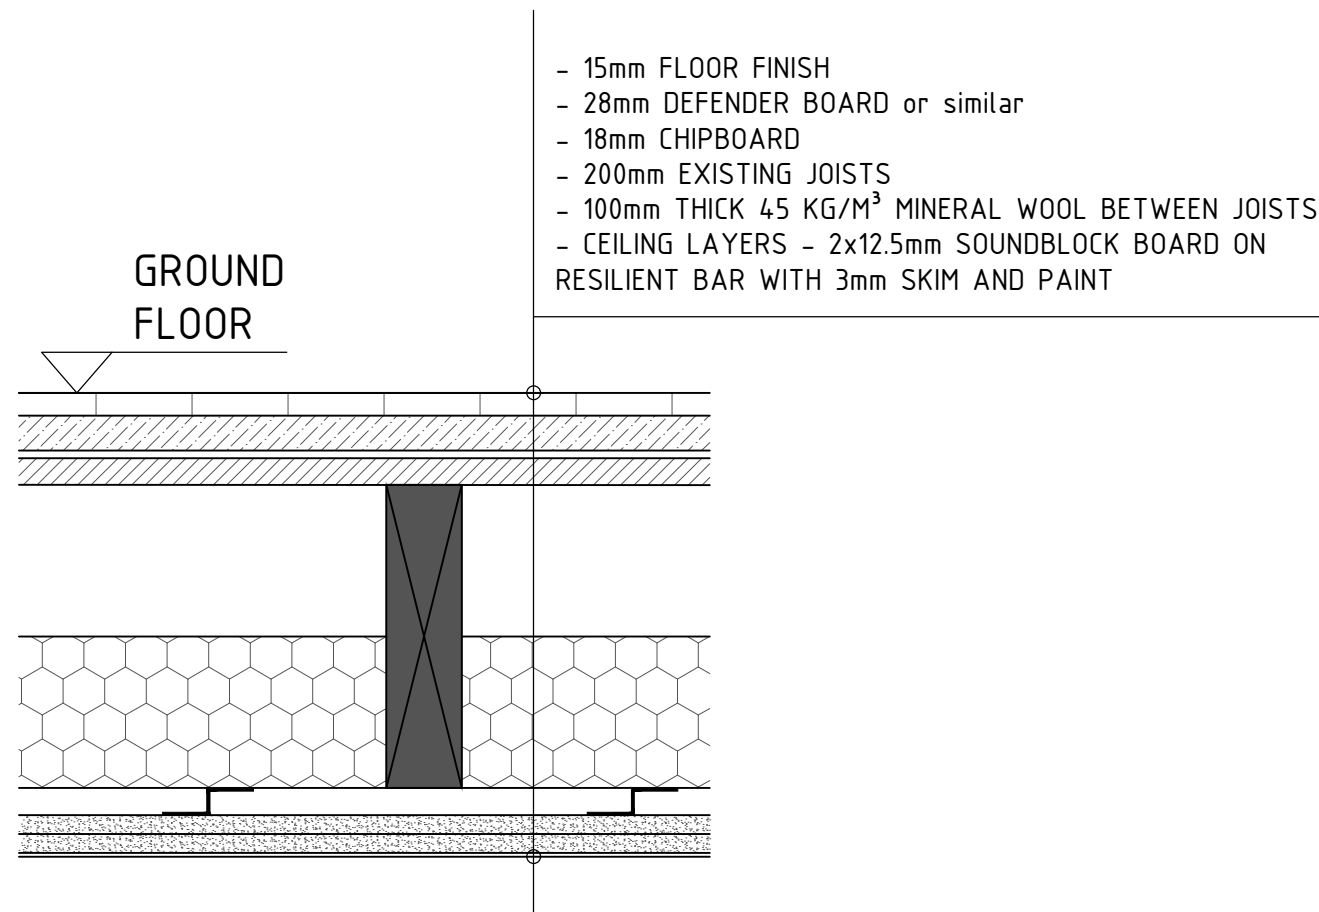

DETAIL 1