


NOTES:

C - Splay panel to the Juliet balcony increased and window head reduced to align with ceiling

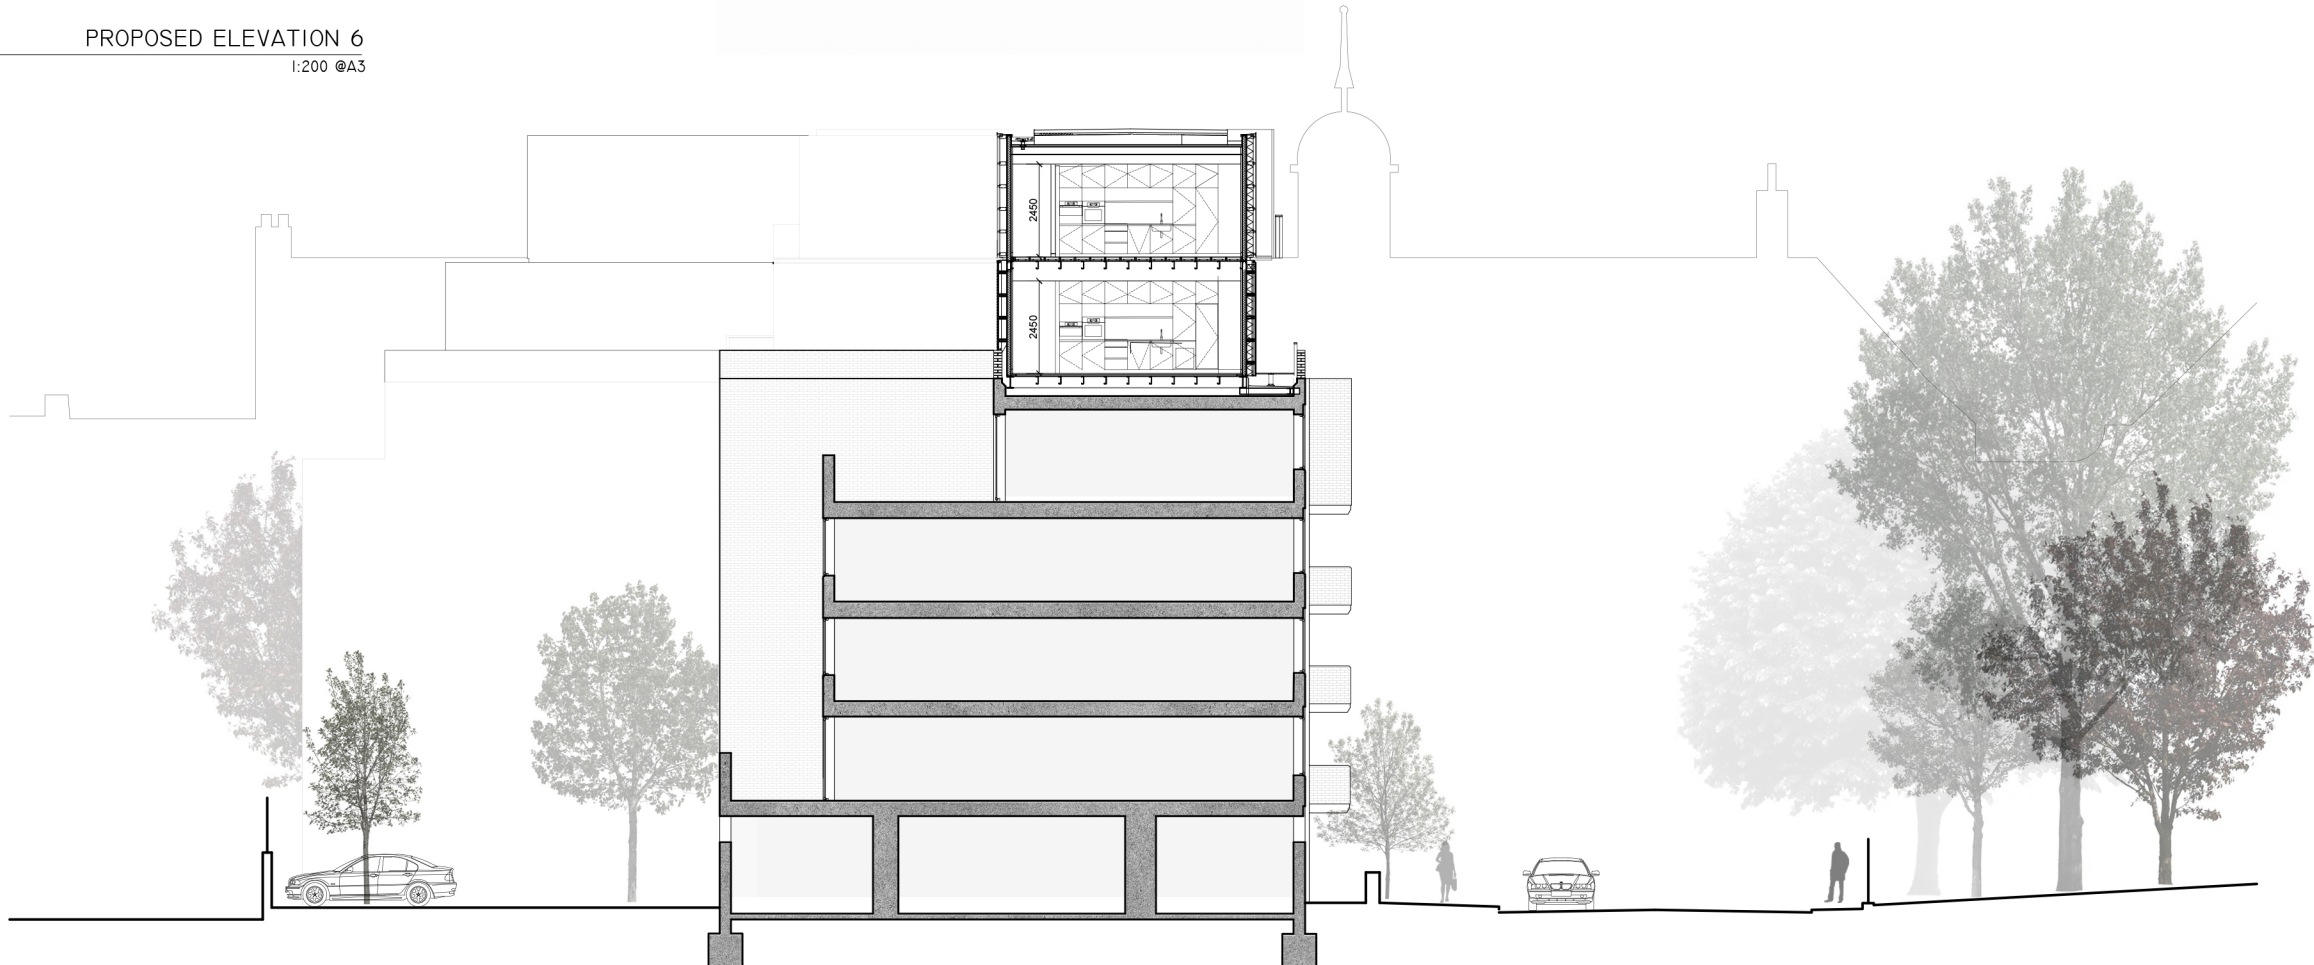

PROPOSED SECTION B - B
1:200 @A3

CLIENT _____

OAKLEY SQUARE DEVELOPMENT LTD

NOTES:

1. DO NOT SCALE FROM THIS DRAWING - USE FIGURED DIMENSIONS ONLY
2. TO BE READ IN CONJUNCTION WITH ALL OTHER CONSULTANTS / SPECIALISTS DRAWINGS. REPORT ANY DISCREPANCIES BEFORE AFFECTED WORK COMMENCES
3. ALL SETTING OUT DIMENSIONS TO BE CHECKED ON SITE BY CONTRACTOR BEFORE WORK COMMENCES. ANY DISCREPANCIES TO BE REPORTED TO THE ARCHITECT © ECHLIN 2015

PROJECT	
---------	--

DRAWING TITLE

REVISED PROPOSED SECTION B-B &
ELEVATION 6

STATUS
PLANNING

SCALE	JOB NUMBER	DRAWN BY	CHECKED
1:200 @ A3	2106	SC	SC

1.200 @A5	2100	SC	SC
DRAWING NO 2115-PL-118		DATE 13.06.2019	REV C

