
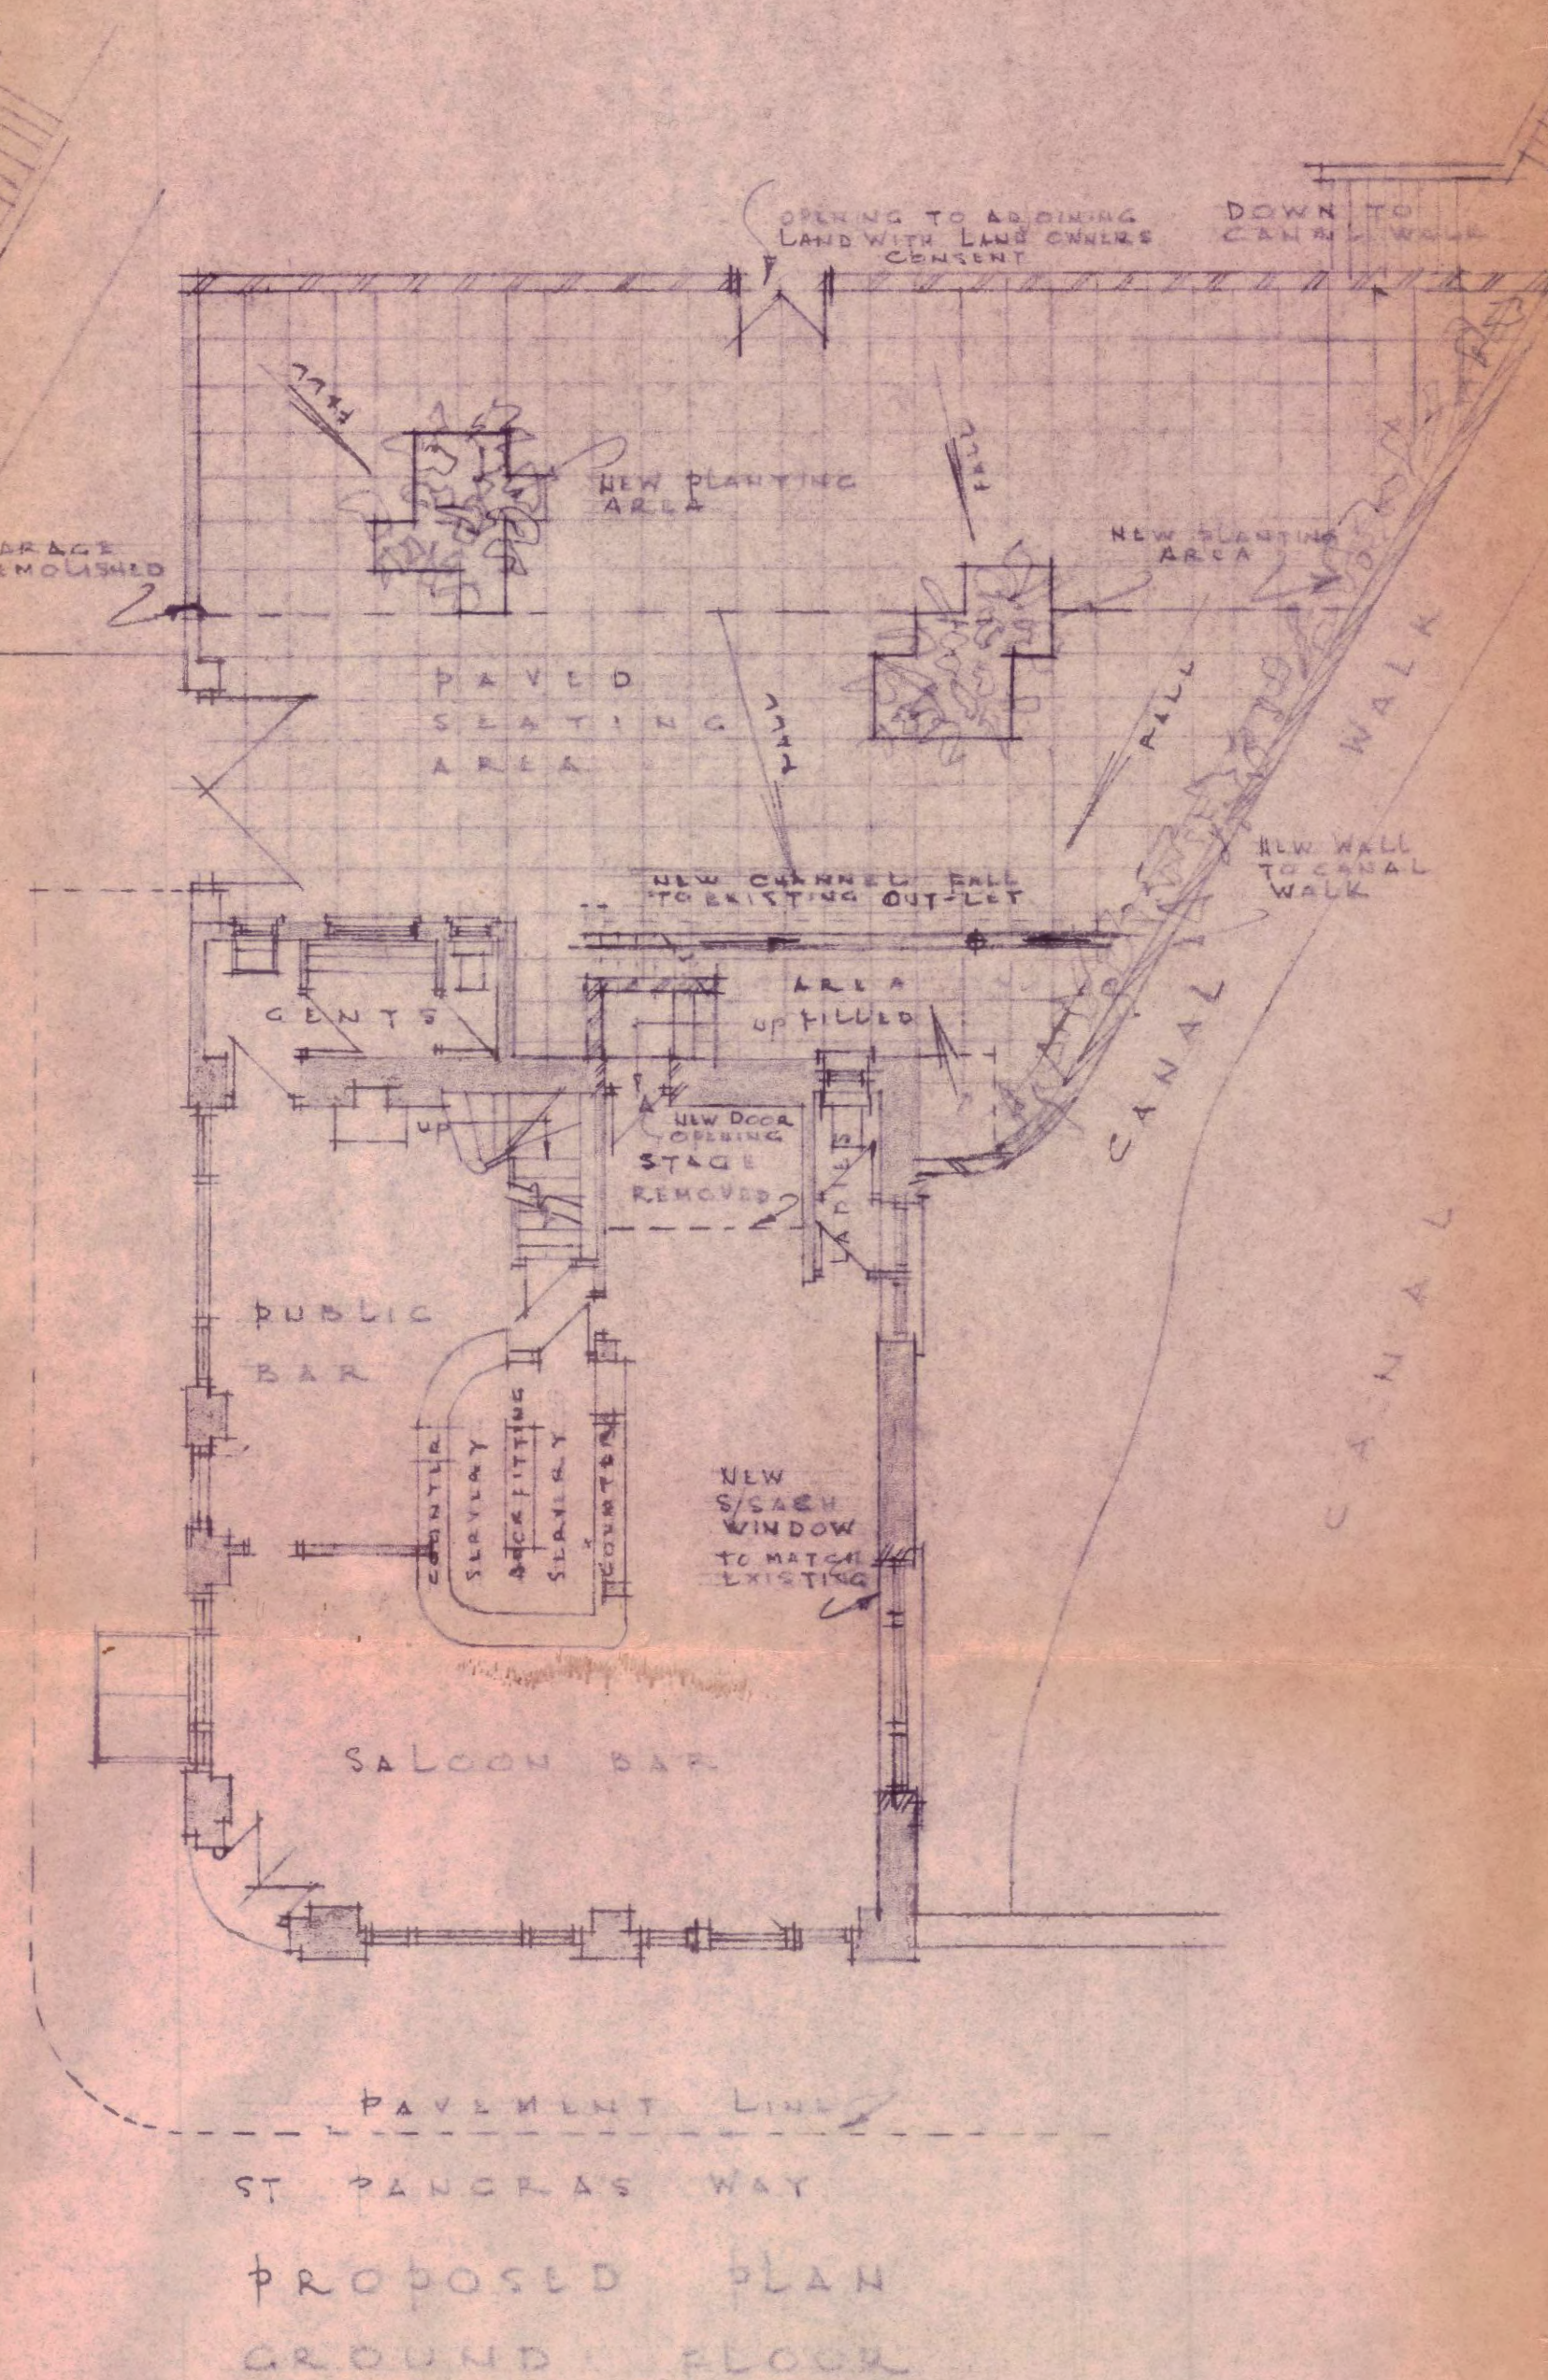


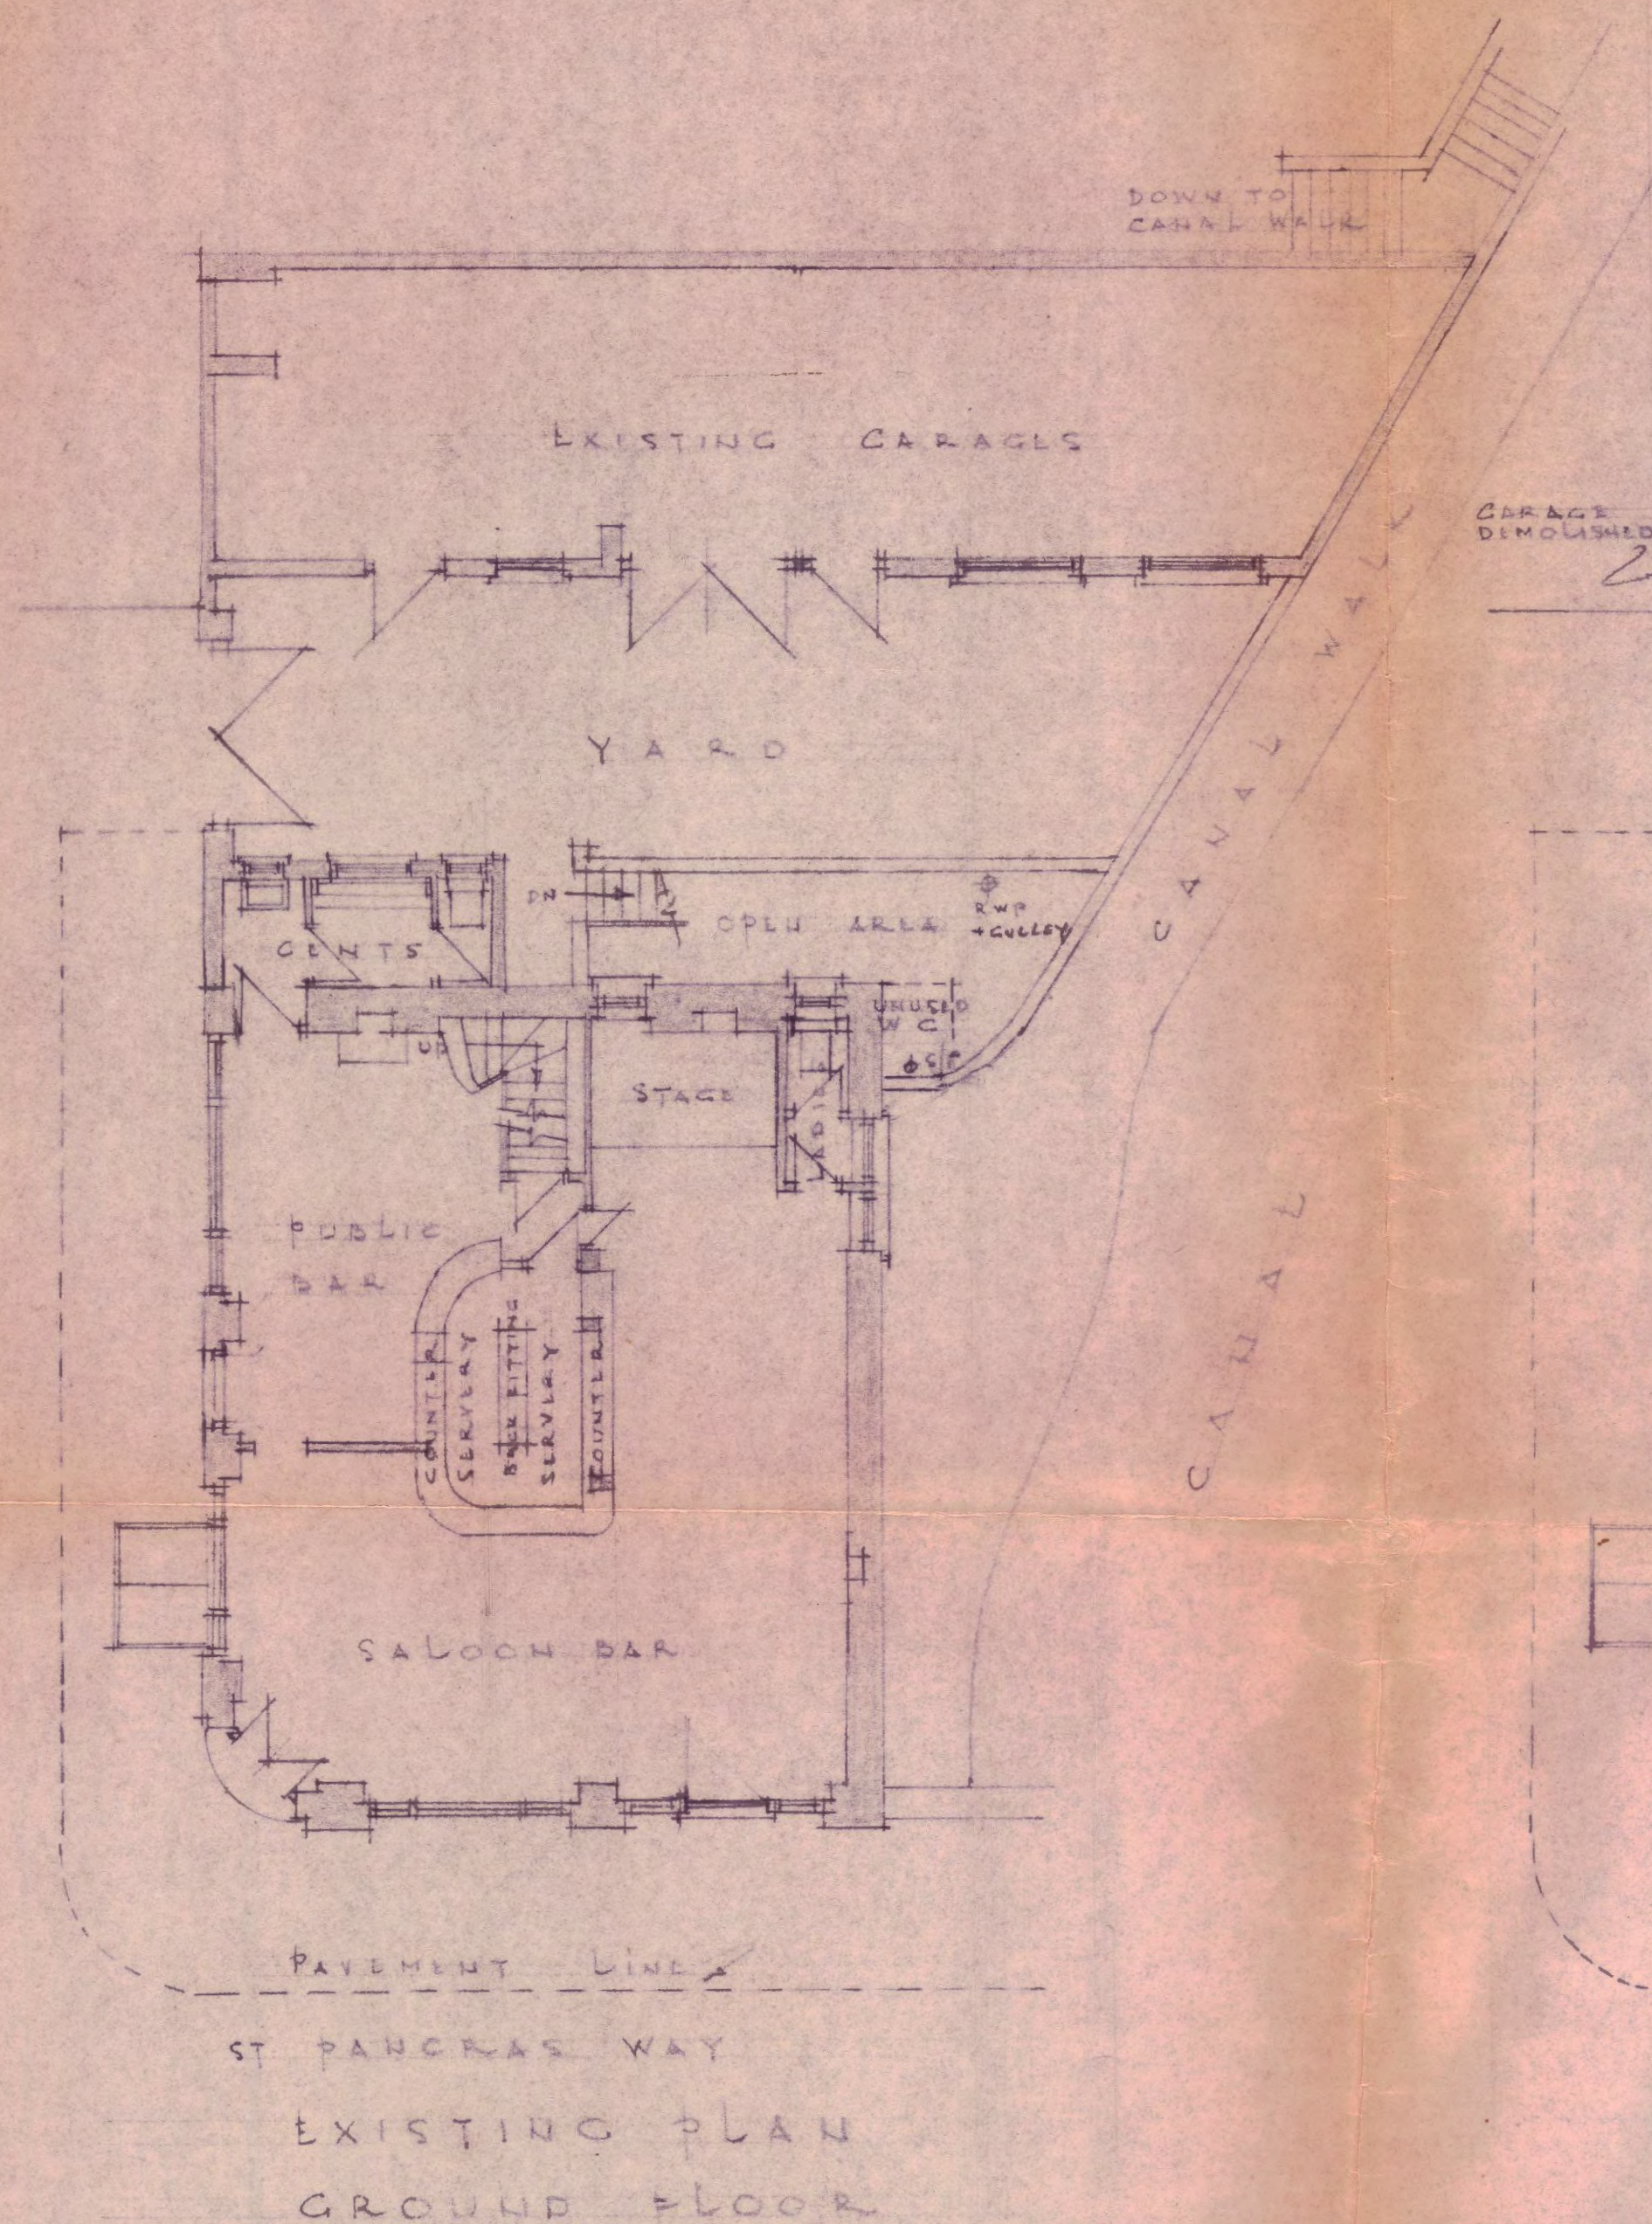

Do not scale from this drawing

| Revisions                                                                    | Date |
|------------------------------------------------------------------------------|------|
| BOW WINDOW REMOVED<br>S/SASHES REPLACED AS<br>REQUESTED BY T/PLANNING B.B.84 |      |

TP 8401789

COURAGE

Regd. No. 71964

Assistant in Charge

THE CONSTITUTION.P.H.  
42 ST PANCRAS WAY  
LONDON  
N.W.1.

NEW PAVED SEATING  
AT REAR OF PREMISES

Drawn By RJS

Scale 1:100

Date JUNE 84