
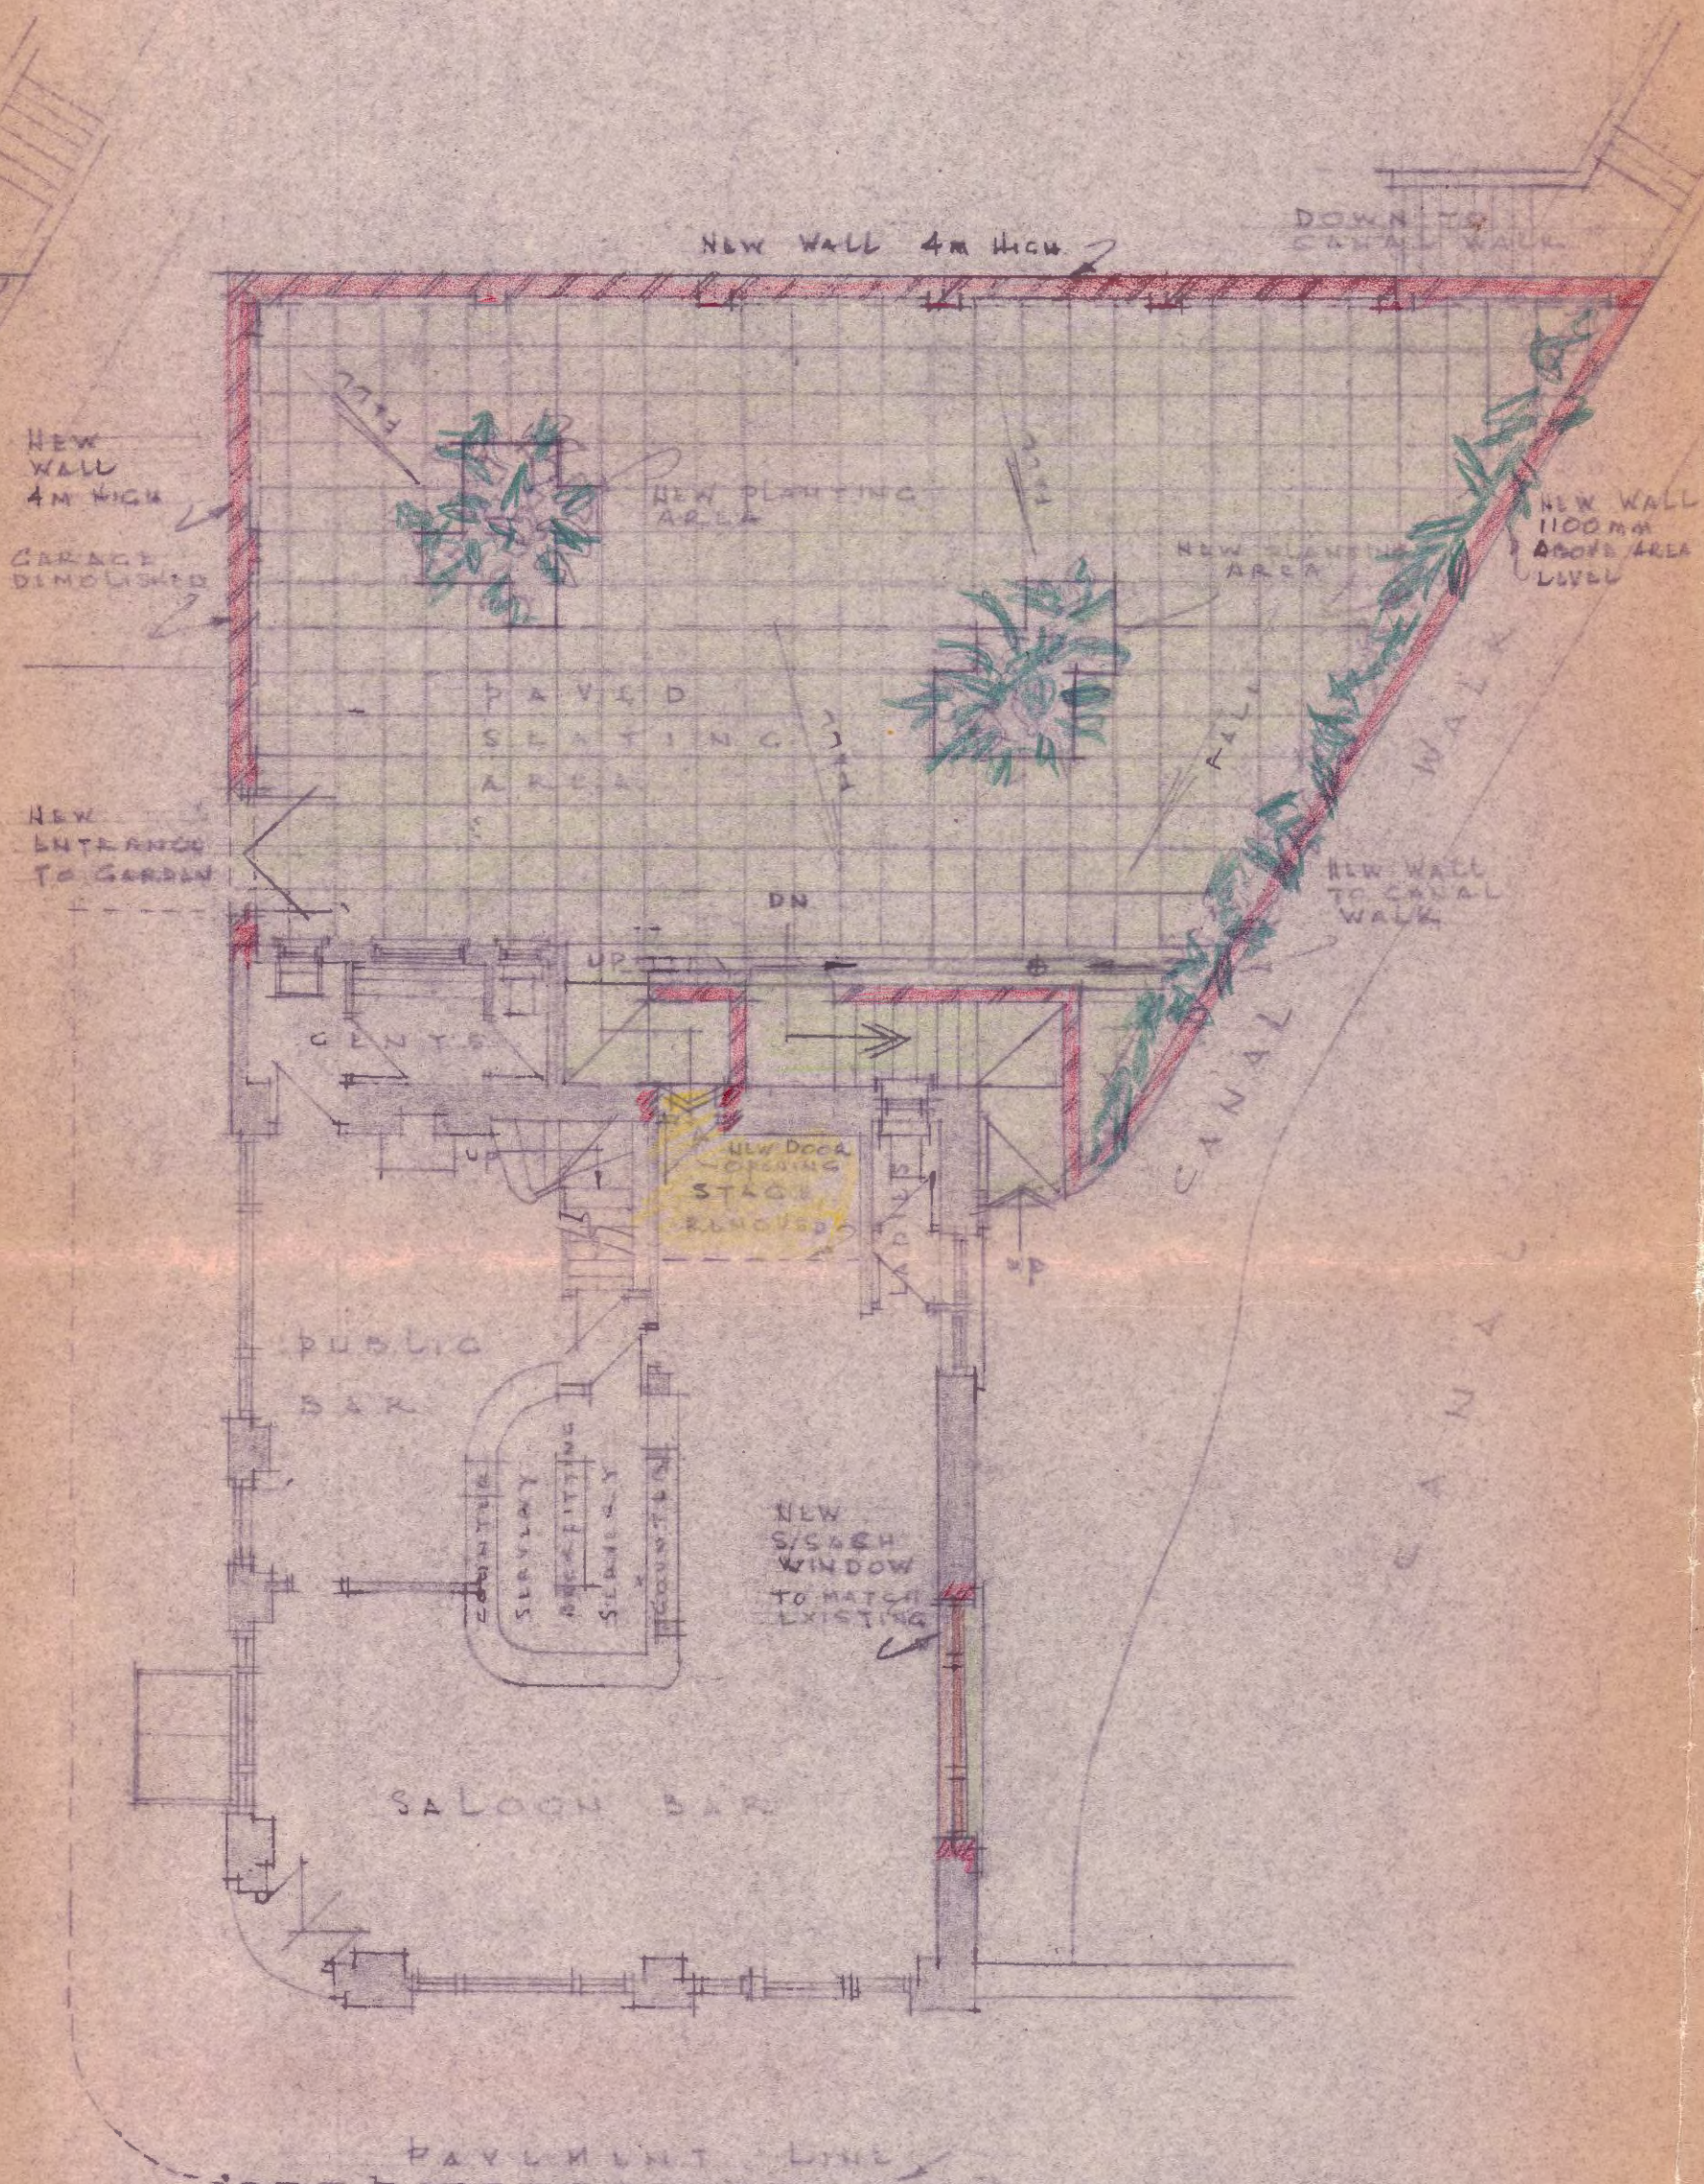


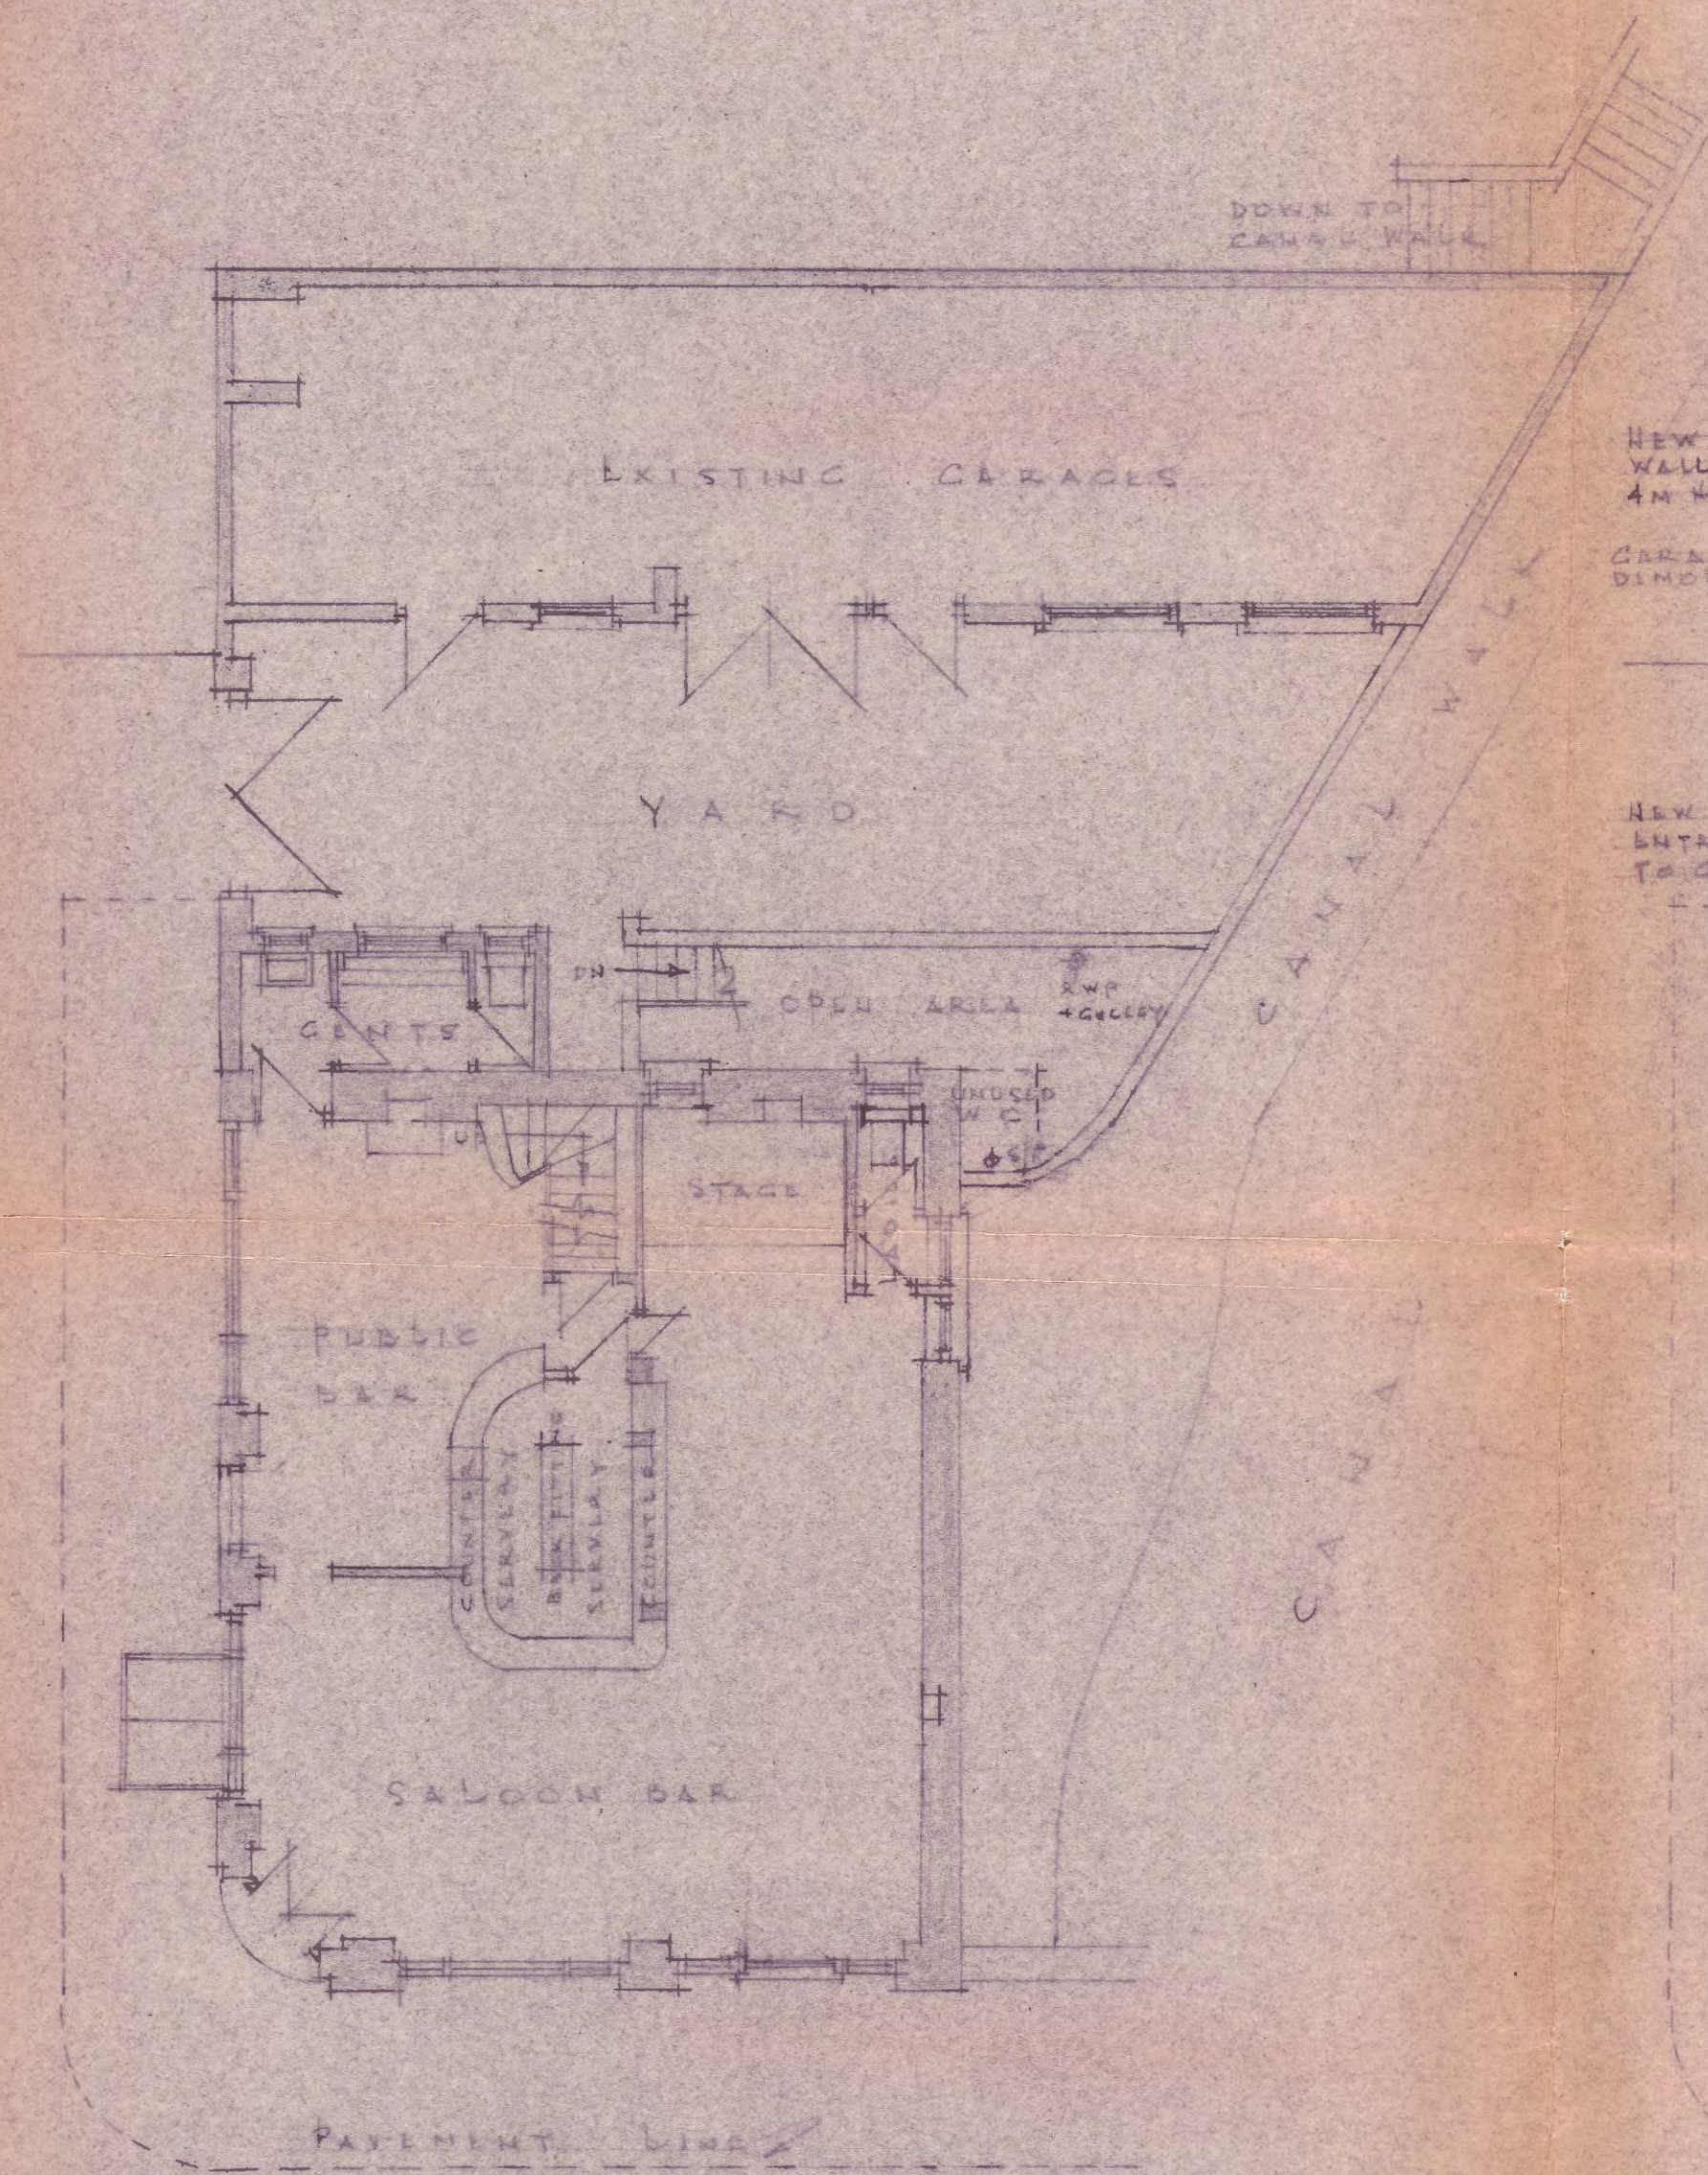

Do not scale from this drawing	
Revisions	Date
BOW WINDOW REMOVED SASHES REPLACED AS REQUESTED BY T/PLANNER 8.8.84	
LONDON BOROUGH OF CAMDEN TOWN AND COUNTRY PLANNING ACTS 02 APR 1986 APPROVED PLANS NOT APPROVED ON BEHALF OF THE COUNCIL	
COURAGE	
Regd. No. 71964	
Assistant in Charge	
THE CONSTITUTION PH. 42 ST PANCRAS WAY LONDON N.W.1. TP 8600002	
NEW PAVED SEATING AT REAR OF PREMISES	
Drawn By RJS	
Scale 1:100	Date JUNE 84
Drawing No 137425/1/84	