
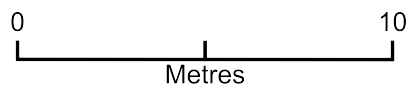


# OHS08 Location Plan

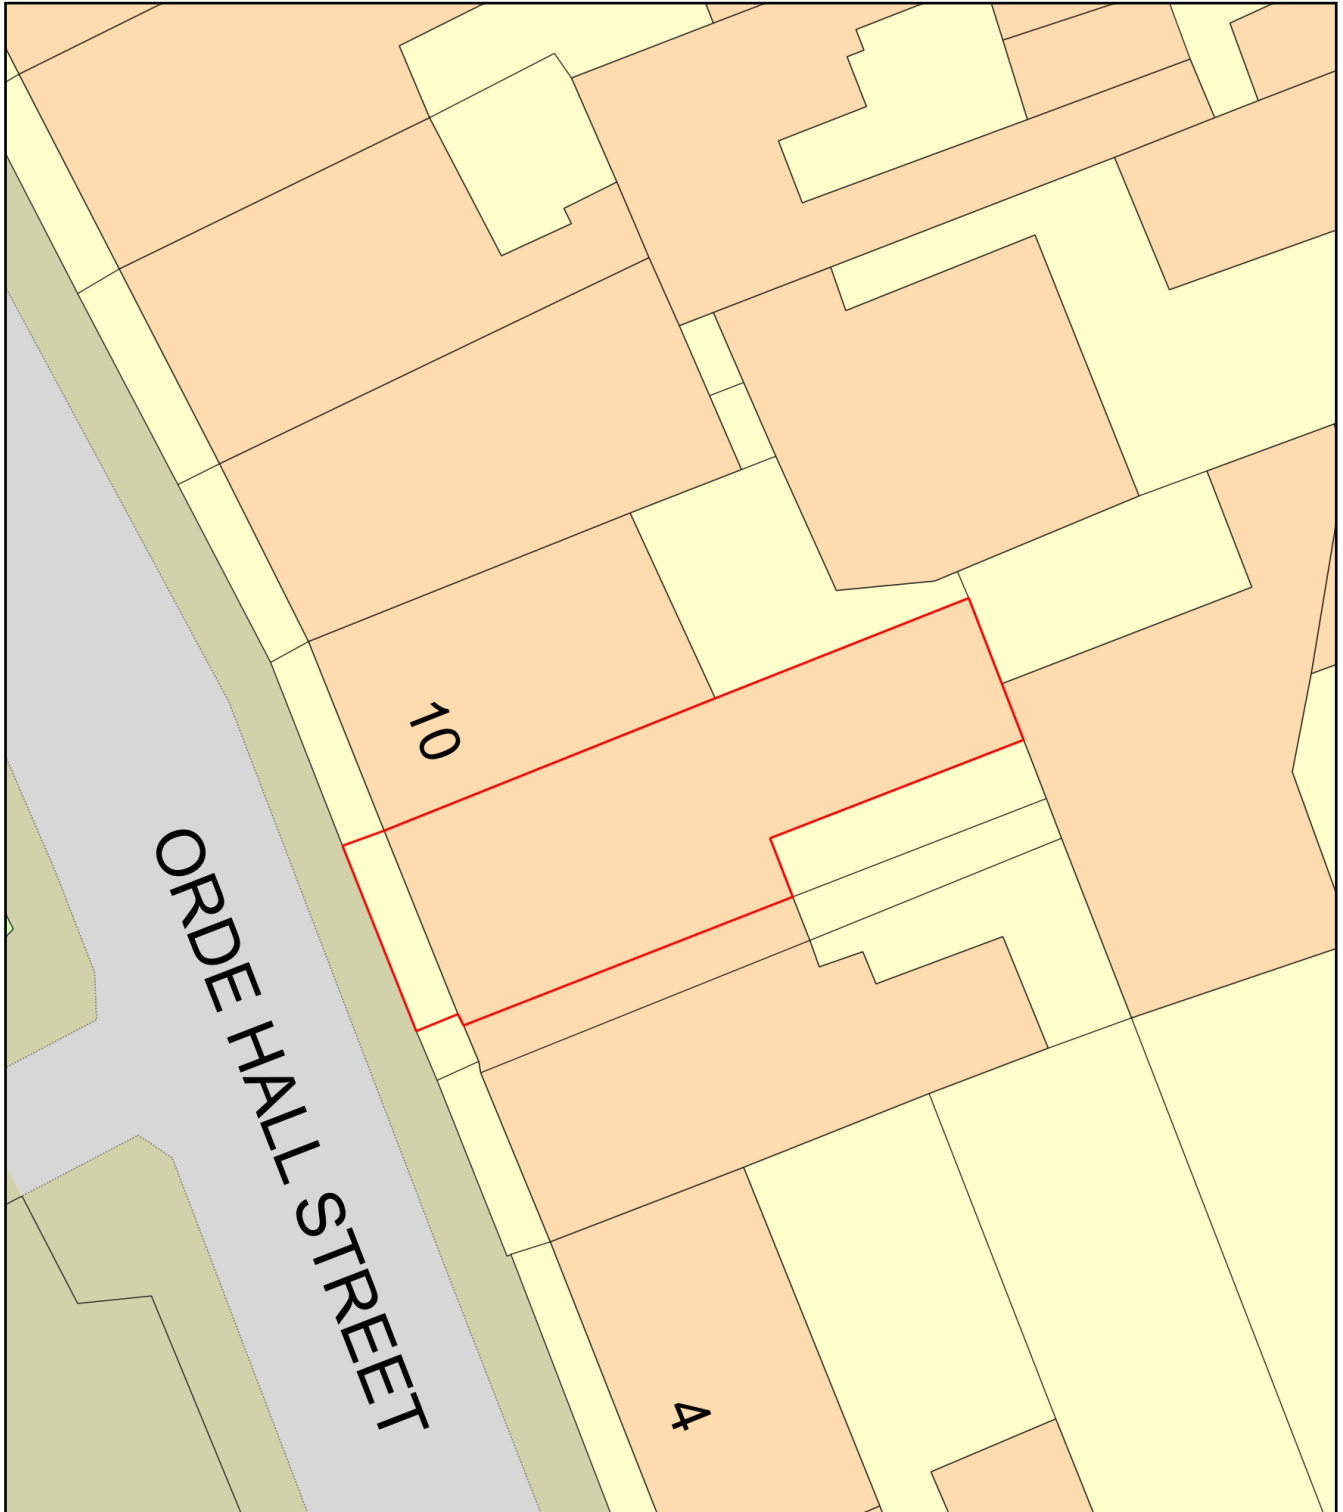

Plan Produced for: Hugh Cullum Architects  
Date Produced: 12 Nov 2021  
Plan Reference Number: TQRQM21316153543010  
Scale: 1:200 @ A4