General Notes

- All dimensions to be verified on site


To be read in conjunction with all relevant documents
In the event of discrepancy notify the Architect immediately
All steel structural elements to be finished with intumescent coating.
30 minutes fire resistance. For all structural elements and connection see SE drawings.

- This document is copyright of Hugh Cullum Architects Ltd

Issue Status - SK Sketch

- SK Sketch - T Tender - P Permissions - D Design - E Existing Condition - C Contract

rev note date (drawn by/checked by (A): Initial drawings 01.09.21 (OW/HC)

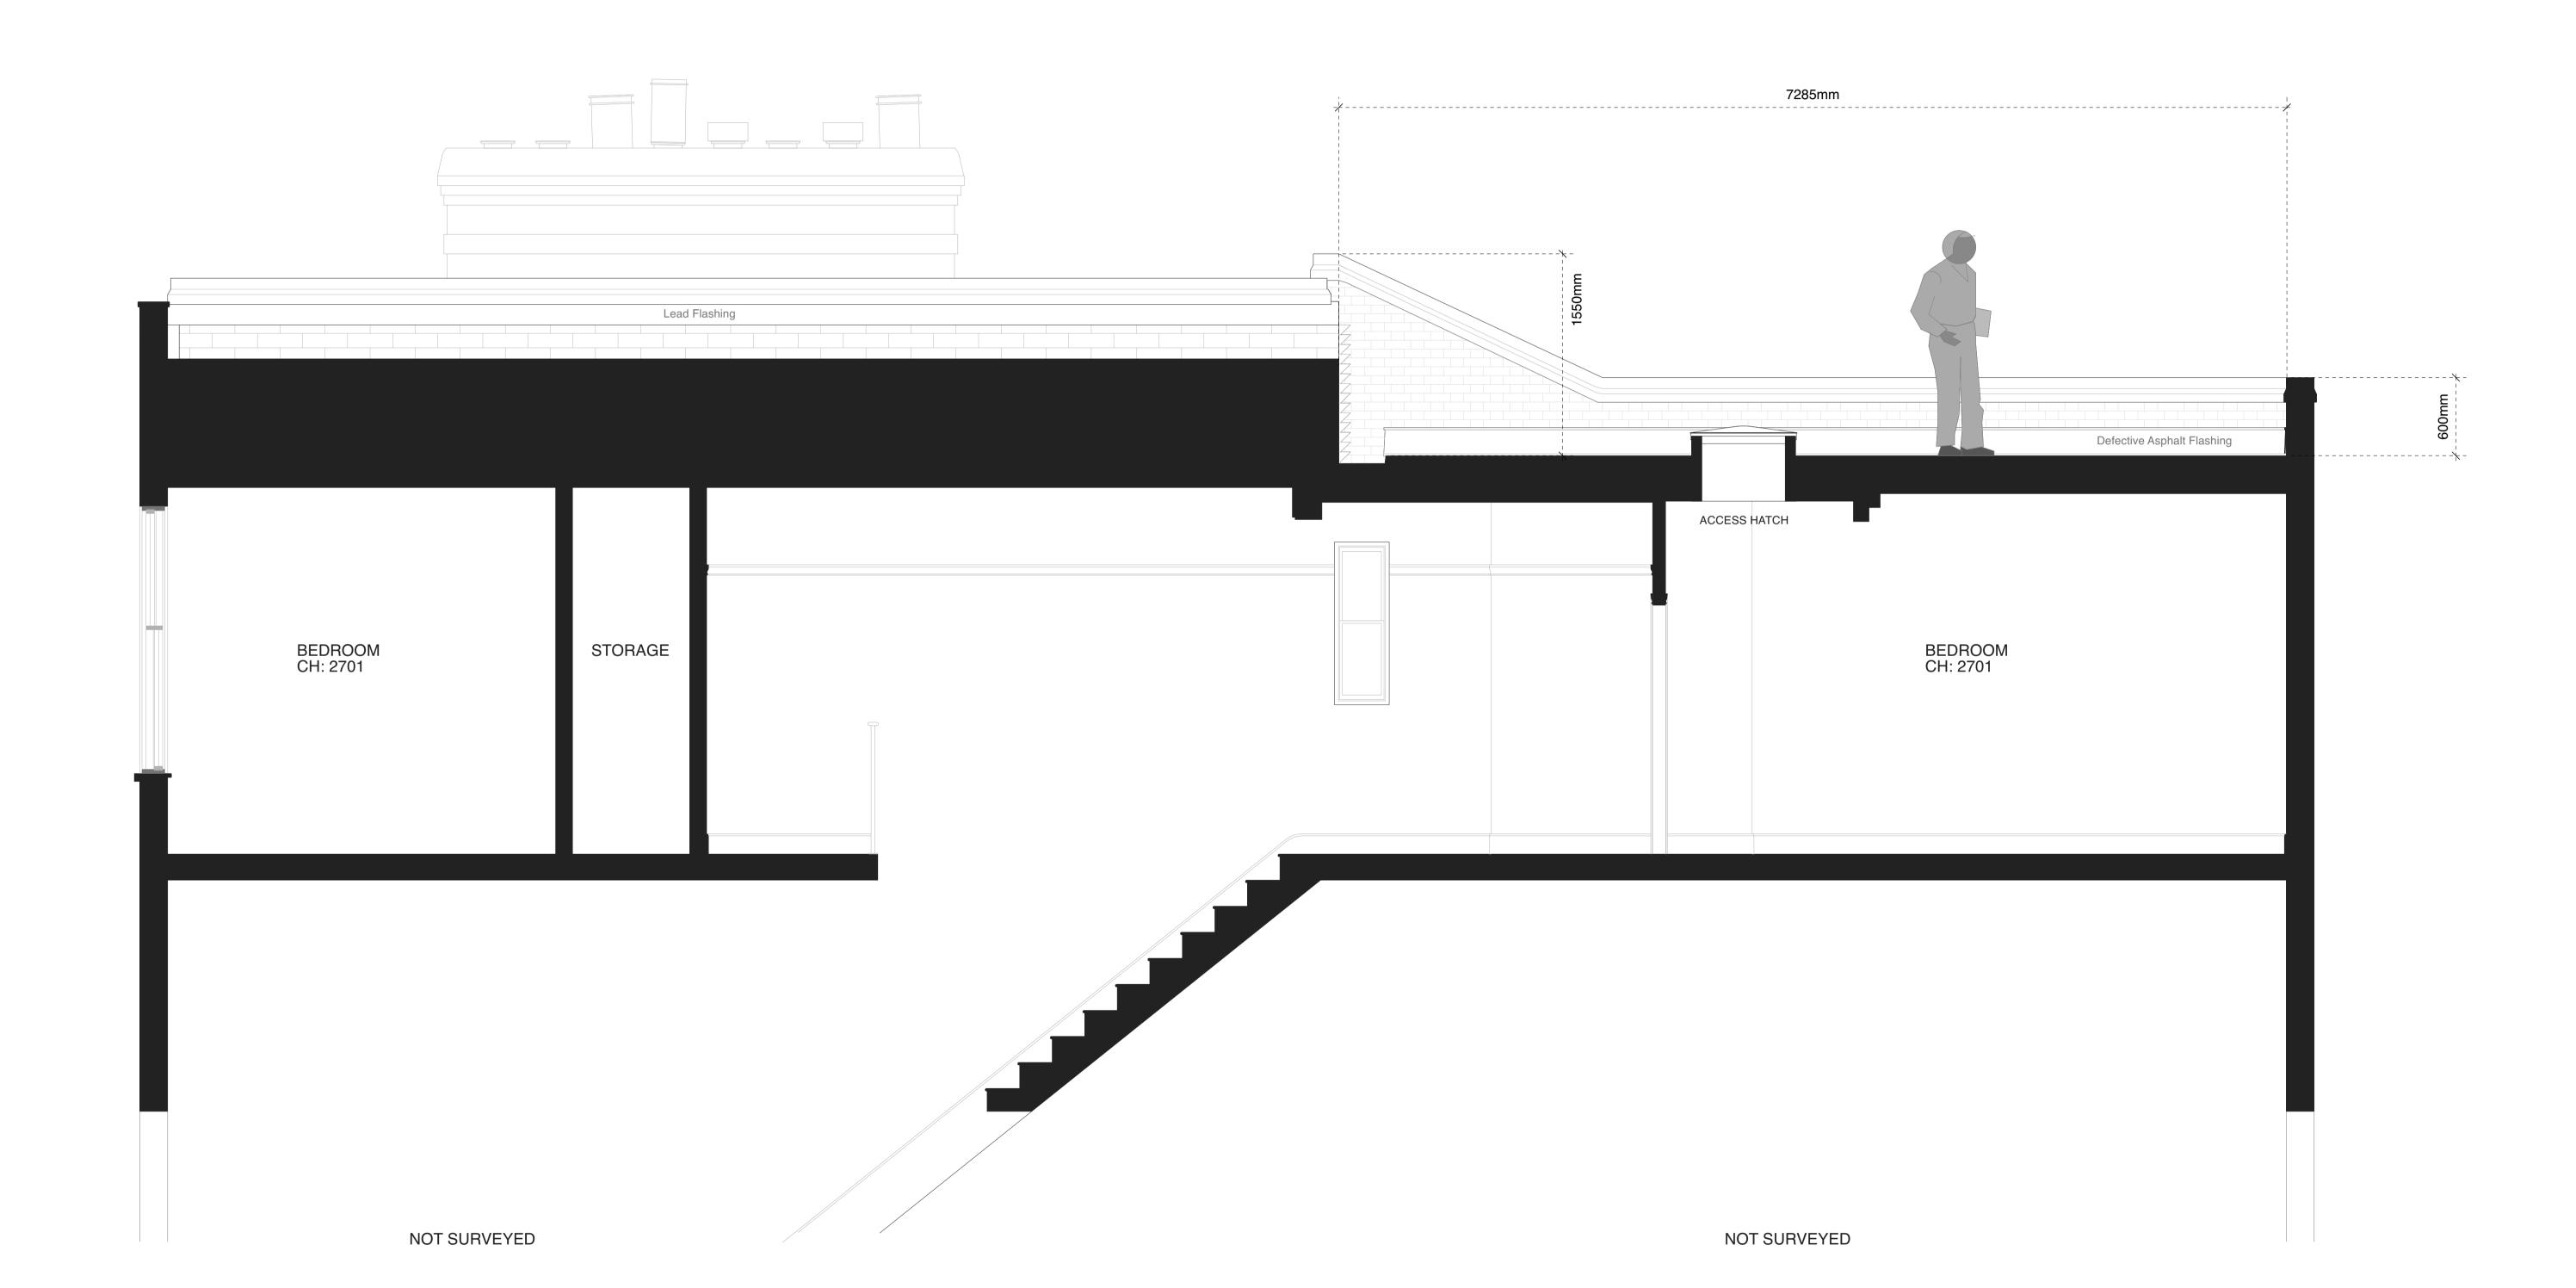

HUGHCULLUM 8b Orde Hall Street

ARCHITECTS LTD
Bloomsbury Design
61b Judd Street
London WC1H 9QT
t 020 7383 7647
f 020 7387 7645
mail@hughcullum.com

As Existing
General Arrangement
Section B
1:25@A1, 1:50@A3
November 2021

OHS08 - E301 (A)