**General Notes** 

- All dimensions to be verified on site


To be read in conjunction with all relevant documents
In the event of discrepancy notify the Architect immediately
All steel structural elements to be finished with intumescent coating.
30 minutes fire resistance. For all structural elements and connection see SE drawings.

- This document is copyright of Hugh Cullum Architects Ltd

Issue Status - SK Sketch

- P Permissions - D Design - E Existing Condition - C Contract

(A) : Initial drawings 01. 09.21 (OW/HC)

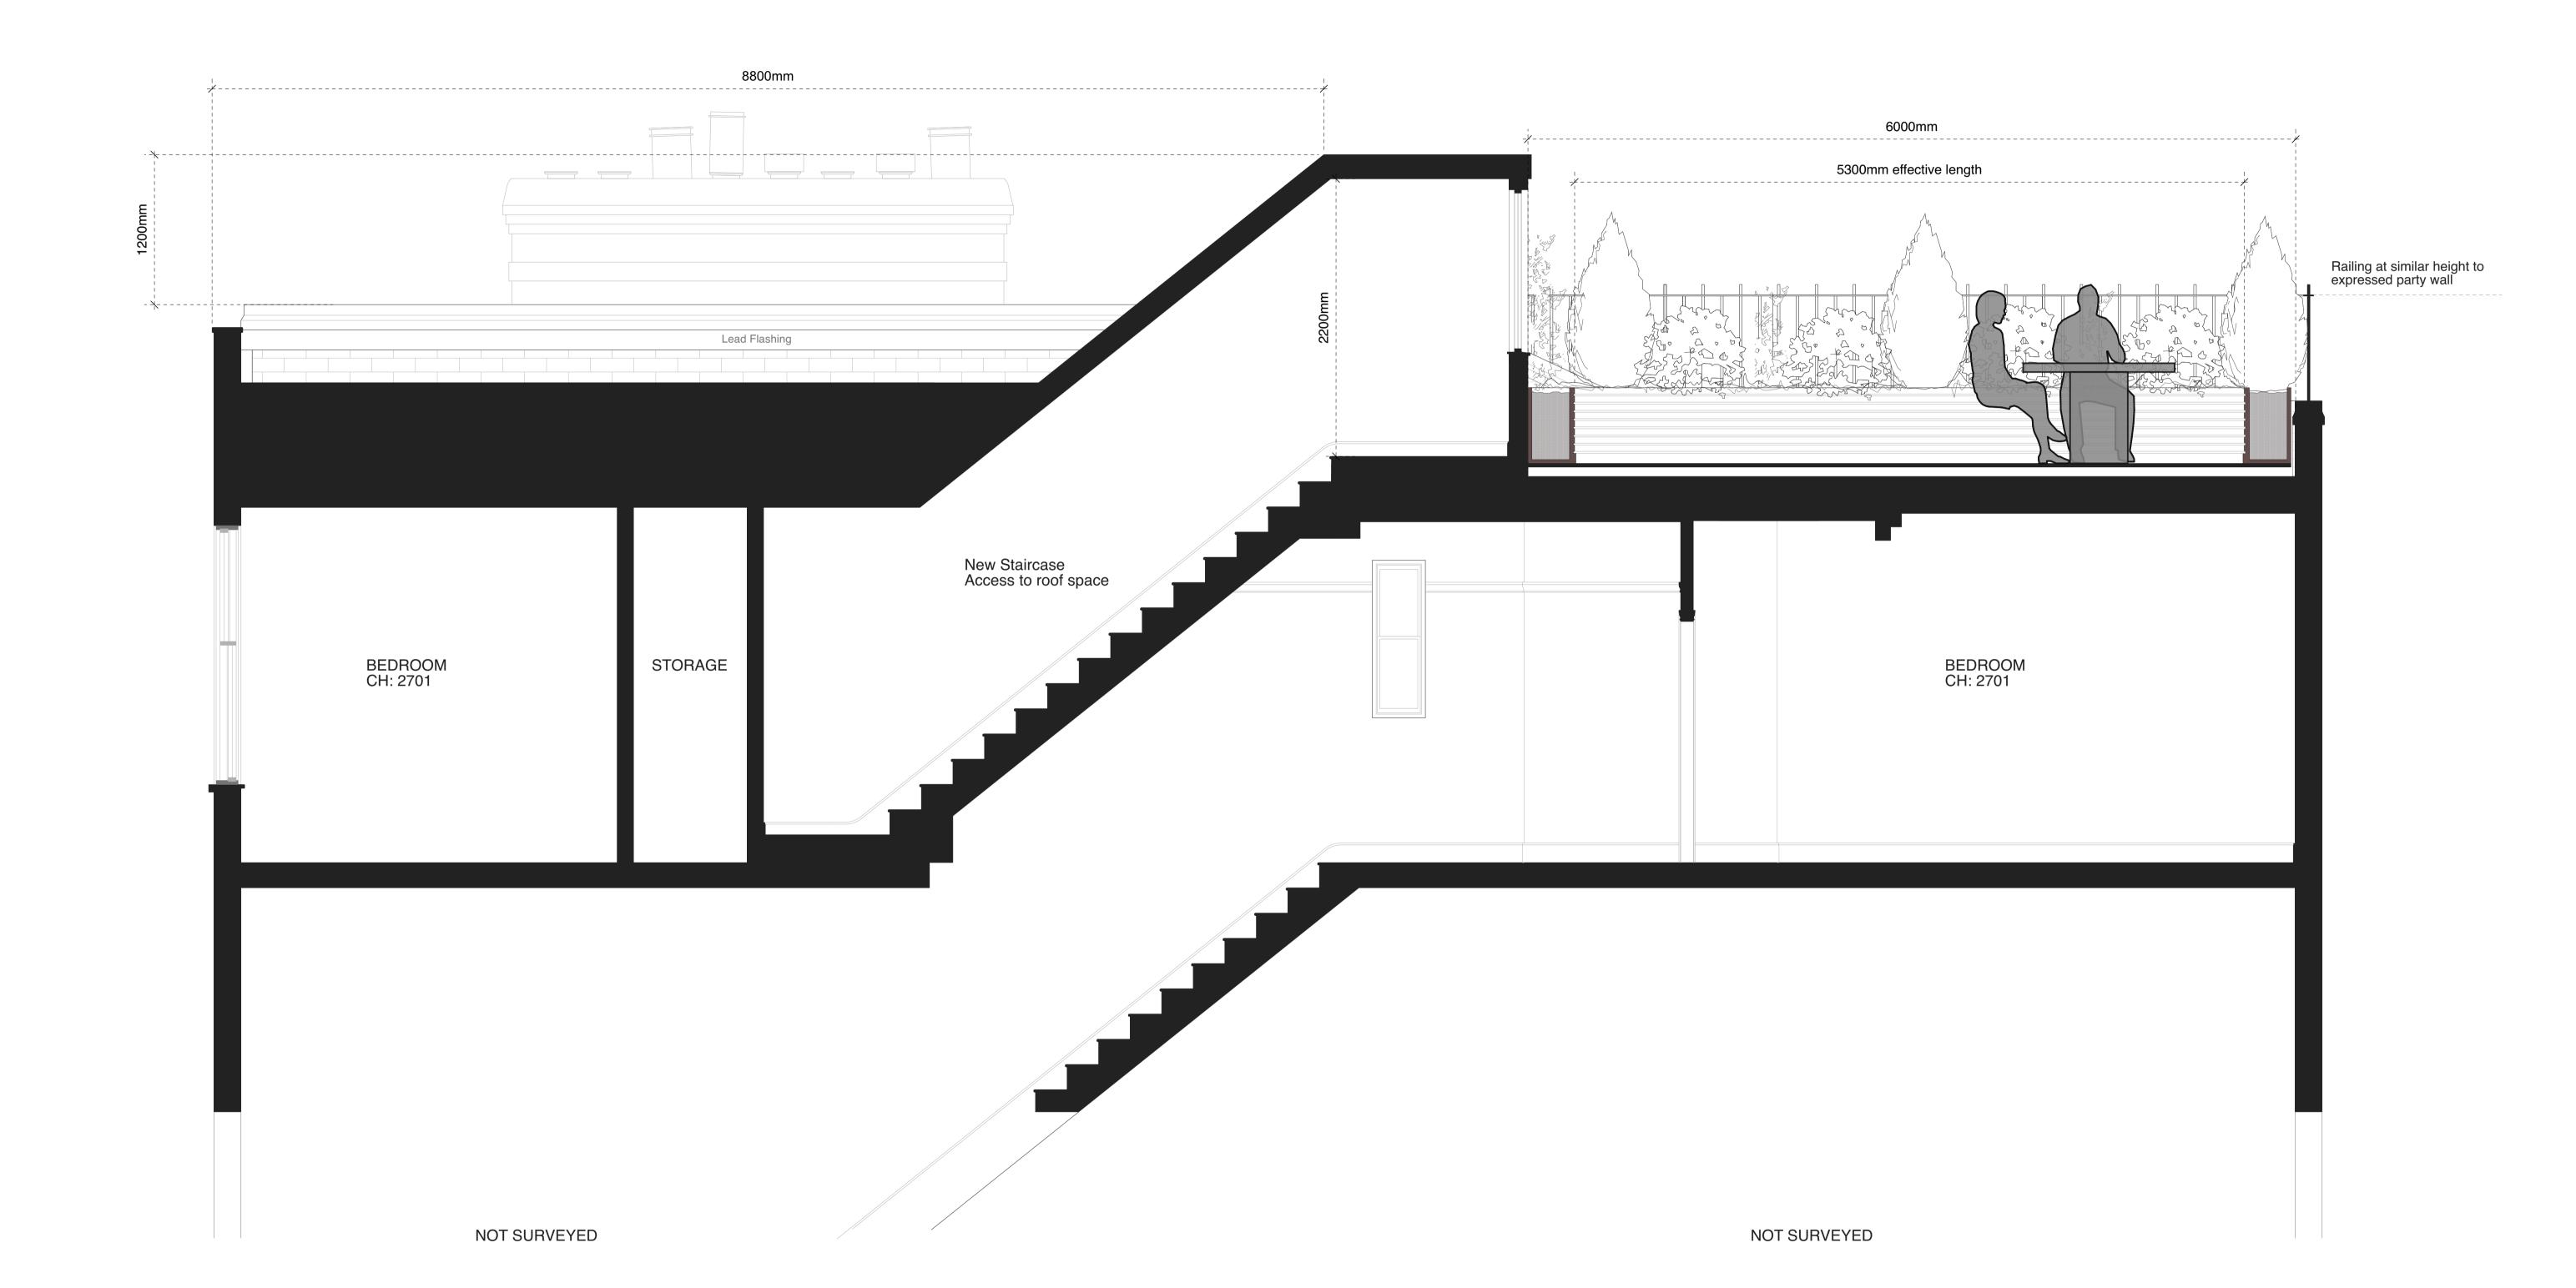

HUGHCULLUM 8b Orde Hall Street ARCHITECTS LTD

Bloomsbury Design
61b Judd Street
London WC1H 9QT
t 02073837647
f 02073877645
mail@hughcullum.com
Proposed
General Arrangement
Section B
1:25@A1, 1:50@A3
Noember 2021
OHS08 - P301 (A)