


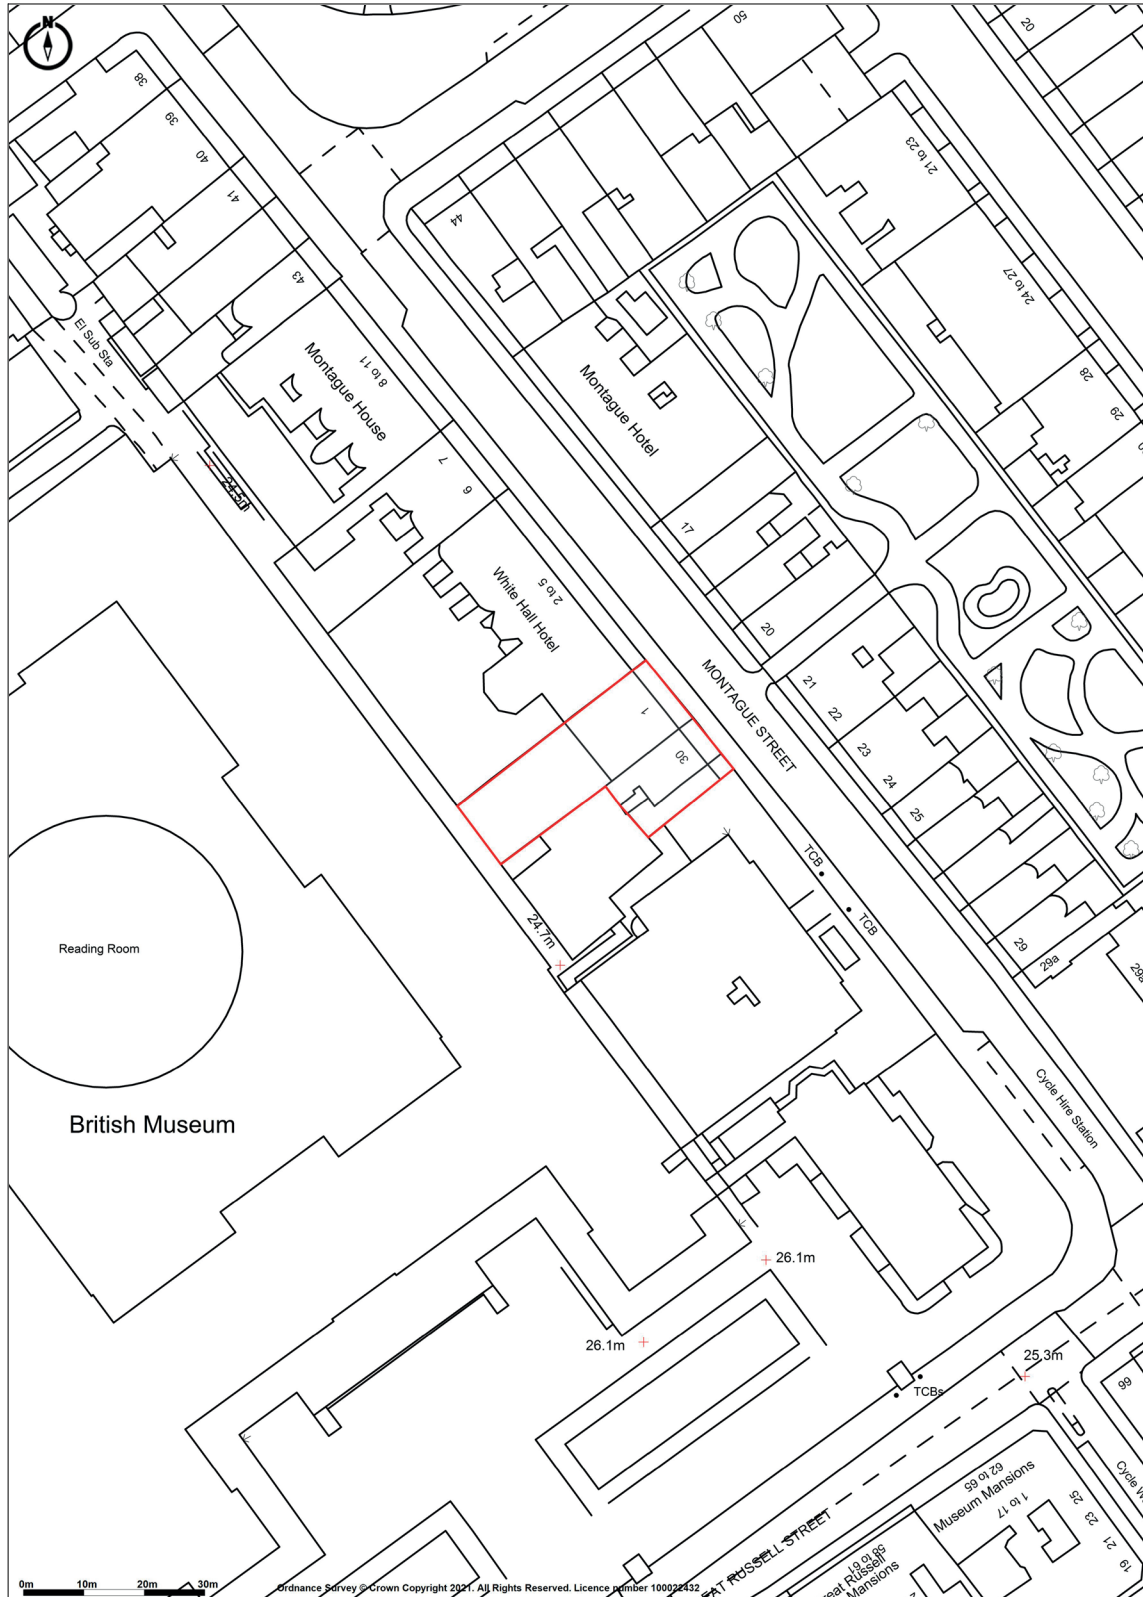

Promap
LANDMARK INFORMATION

Ordnance Survey © Crown Copyright 2021. All Rights Reserved.
Licence number 100022432
Plotted Scale - 1:1250. Paper Size - A4

SITE PLAN

Application Site

LOCATION:
1 & 1a Montague Street

DATE:
November 2021

SCALE:
1:1,250 @ A4

▲ NORTH



MONTAGU EVANS
CHARTERED SURVEYORS
70 ST MARY AXE,
LONDON, EC3A 8BE
T: +44 (0)20 7493 4002
WWW.MONTAGU-EVANS.CO.UK