
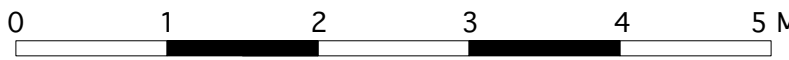


Site Layout Plan Existing
Scale 1:500 @ A3

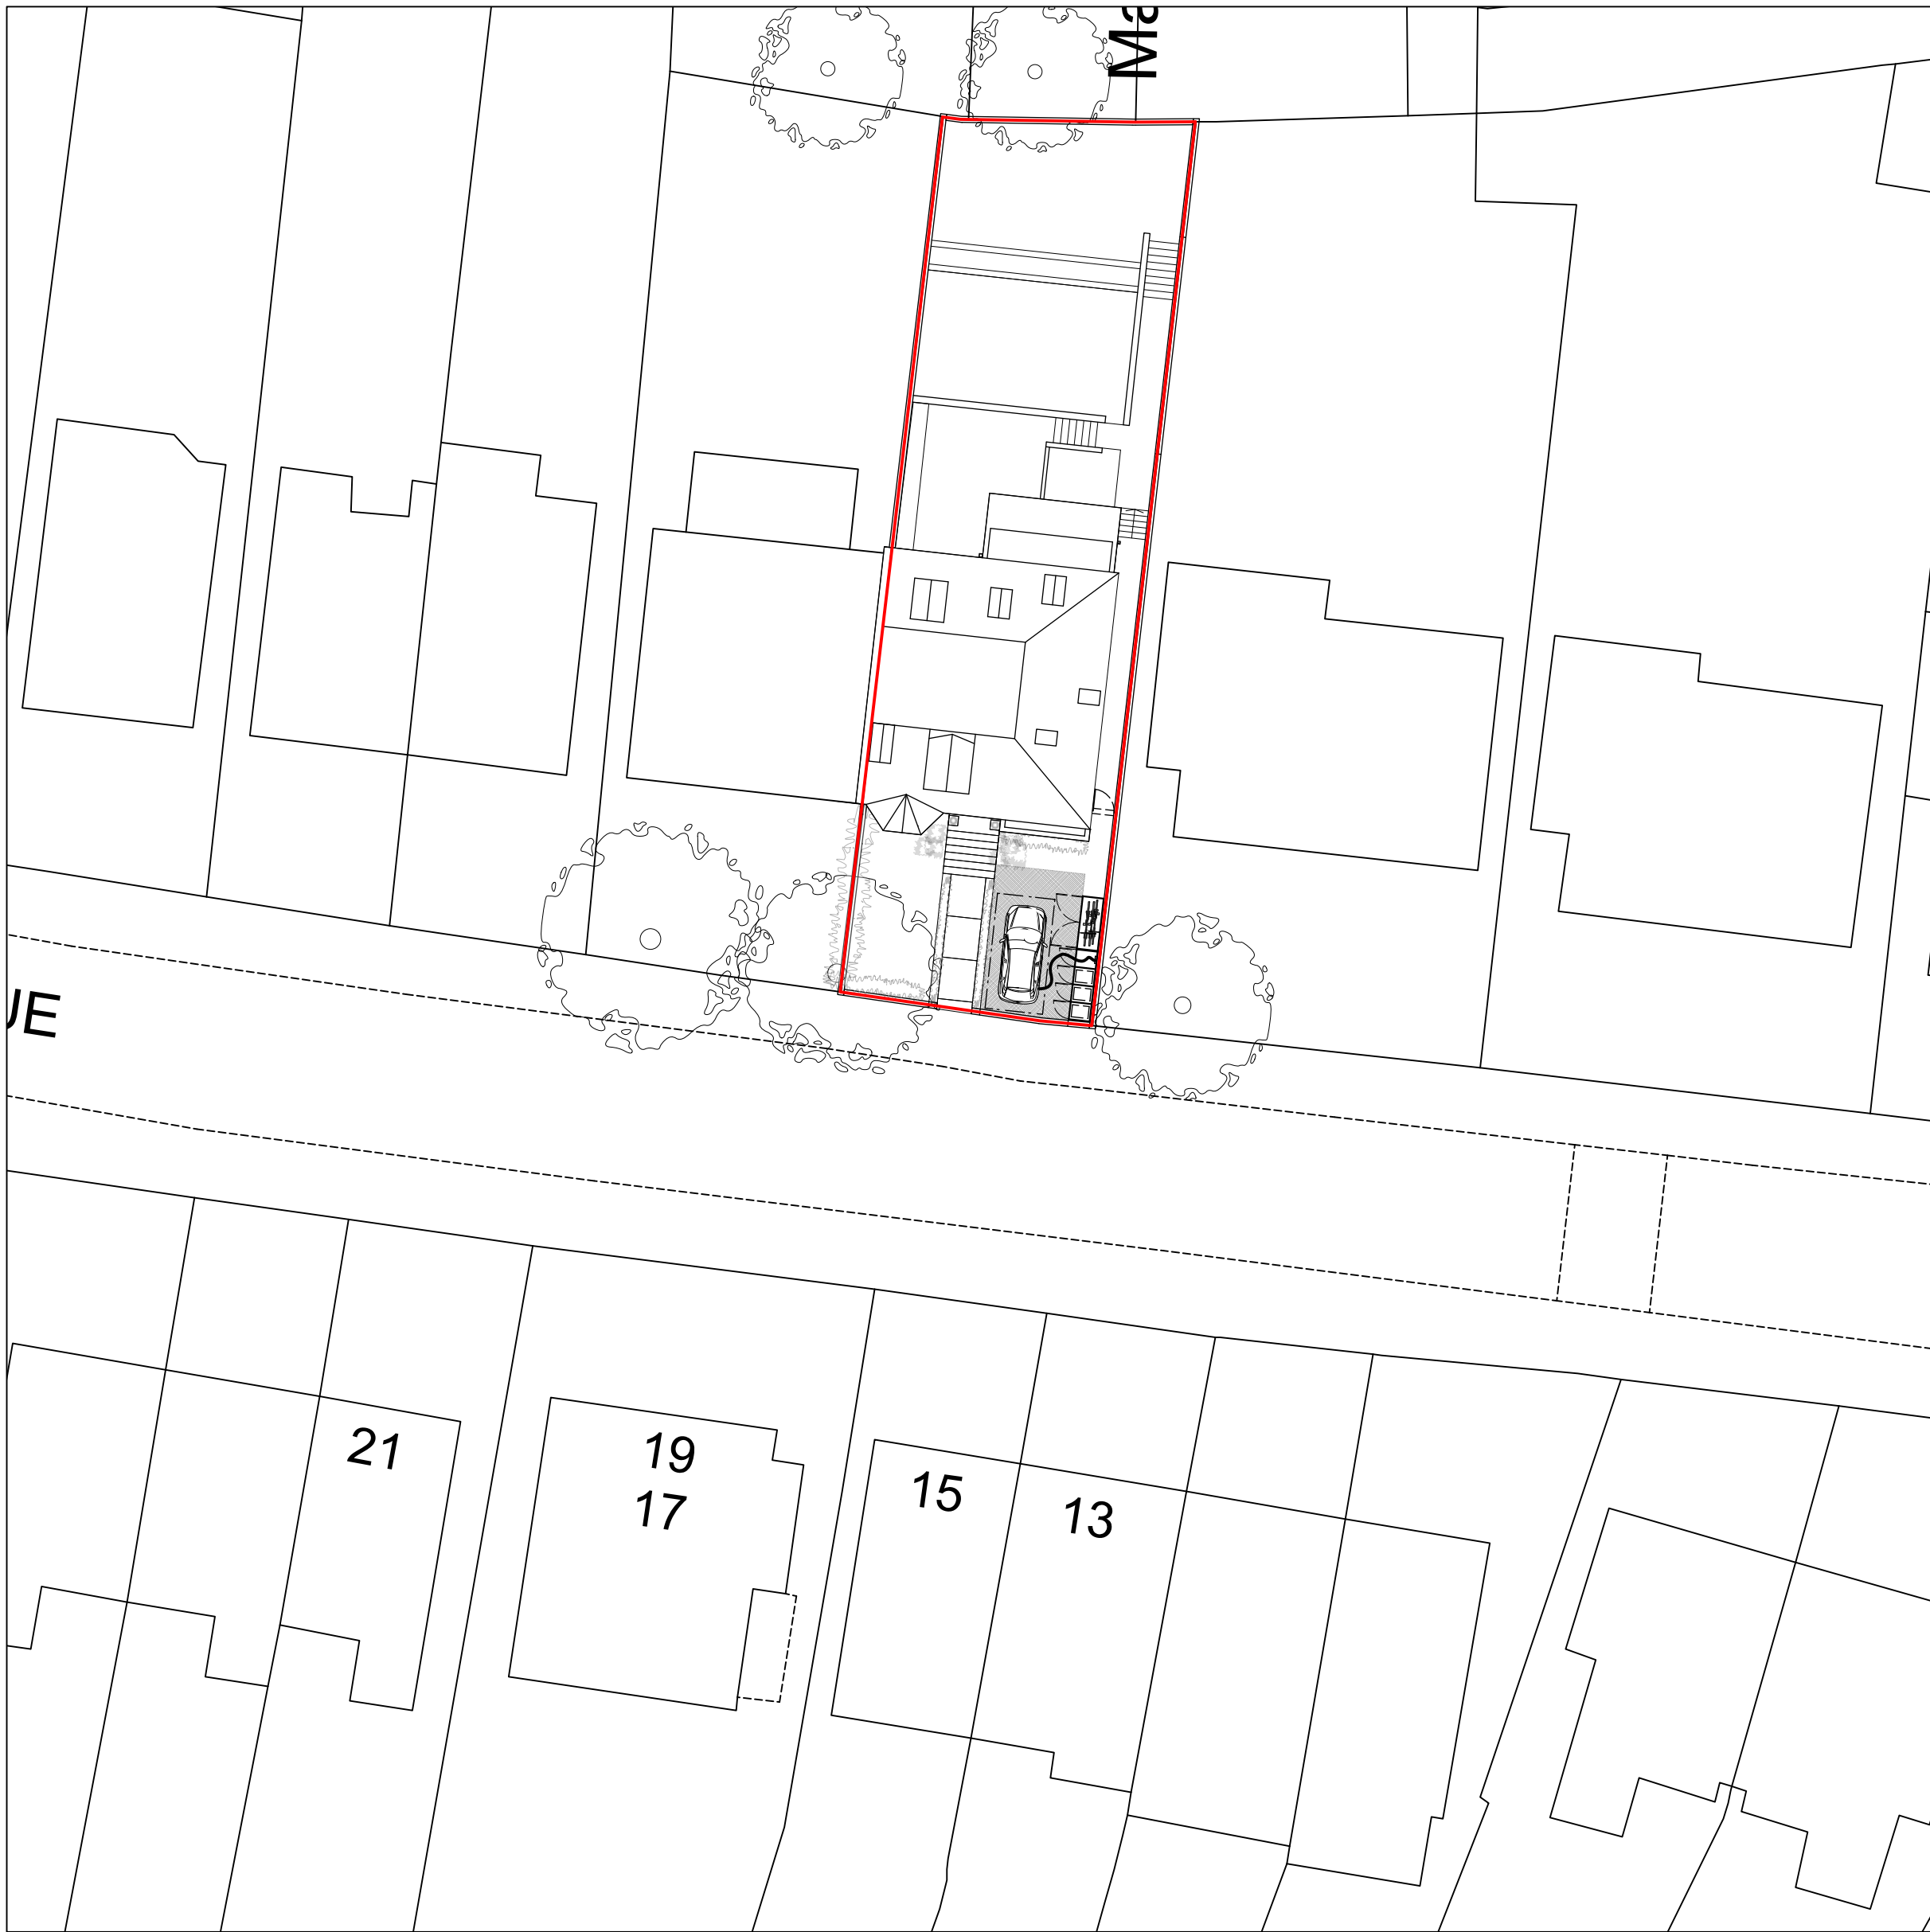


Site Layout Plan Proposed
Scale 1:500 @ A3

hanson architects

RIBA Chartered Practice
Studio 7C Wellington Rd,
London NW10 5LJ
22 Dublin Street,
Edinburgh EH1 2PP
tel. (020) 8962 6269
email.info@hansonarchitects.co.uk
www.hansonarchitects.co.uk

Drawing to be read in conjunction with all architect and consultants information.
Do not scale from drawing. All dimensions in mm & allow 50mm tolerance.
All dimensions to be checked on site. Drawing only to be used for purposes
indicated. Notify Architect of any discrepancies.
© hanson architects ltd

Rev. Date		Note		Project: Dartmouth Park Avenue	
A		14/10/2021		Client: Mr & Mrs Finn	
Site:		14 Dartmouth Park Avenue, London NW5 1JN			
Title:		Site Layout Plan - Existing - Proposed			
Scale:		1:650@A1 & 1:1250@A3		Date: 14/10/2021	
Drawn by: AJ		Checked by: AH		Approved by:	
Job No.	Status	Drawing No.		Rev.	
574		574-IN-51		A	