

Proposed Section K-K


hanson architects


RIBA Chartered Practice

Studio 7C Wellington Rd, London NW10 5LJ

22 Dublin Street, Edinburgh EH1 2PP tel. (020) 8962 6269 email.info@hansonarchitects.co.uk. www.hansonarchitects.co.uk

Drawing to be read in conjunction with all architect and consultants information. Do not scale from drawing. All dimensions in mm & allow 50mm tolerance. All dimensions to be checked on site. Drawing only to be used for purposes indicated. Notify Architect of any discrepencies. © hanson architects Itd

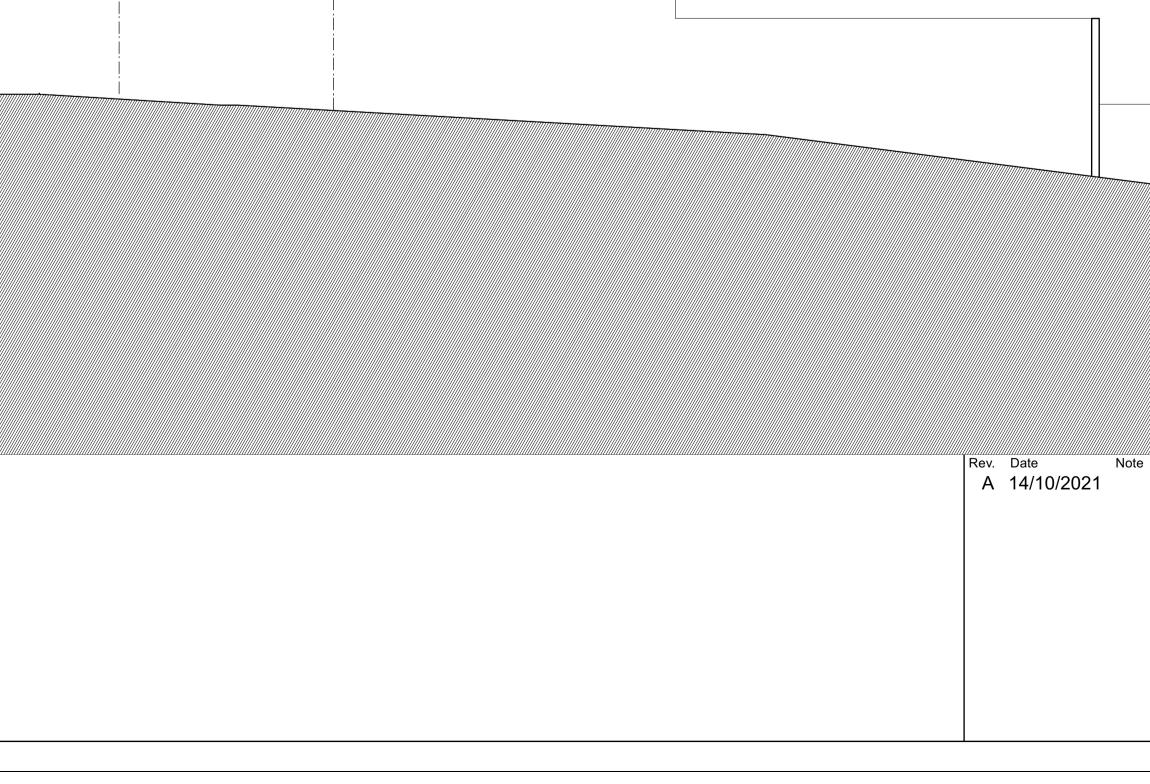

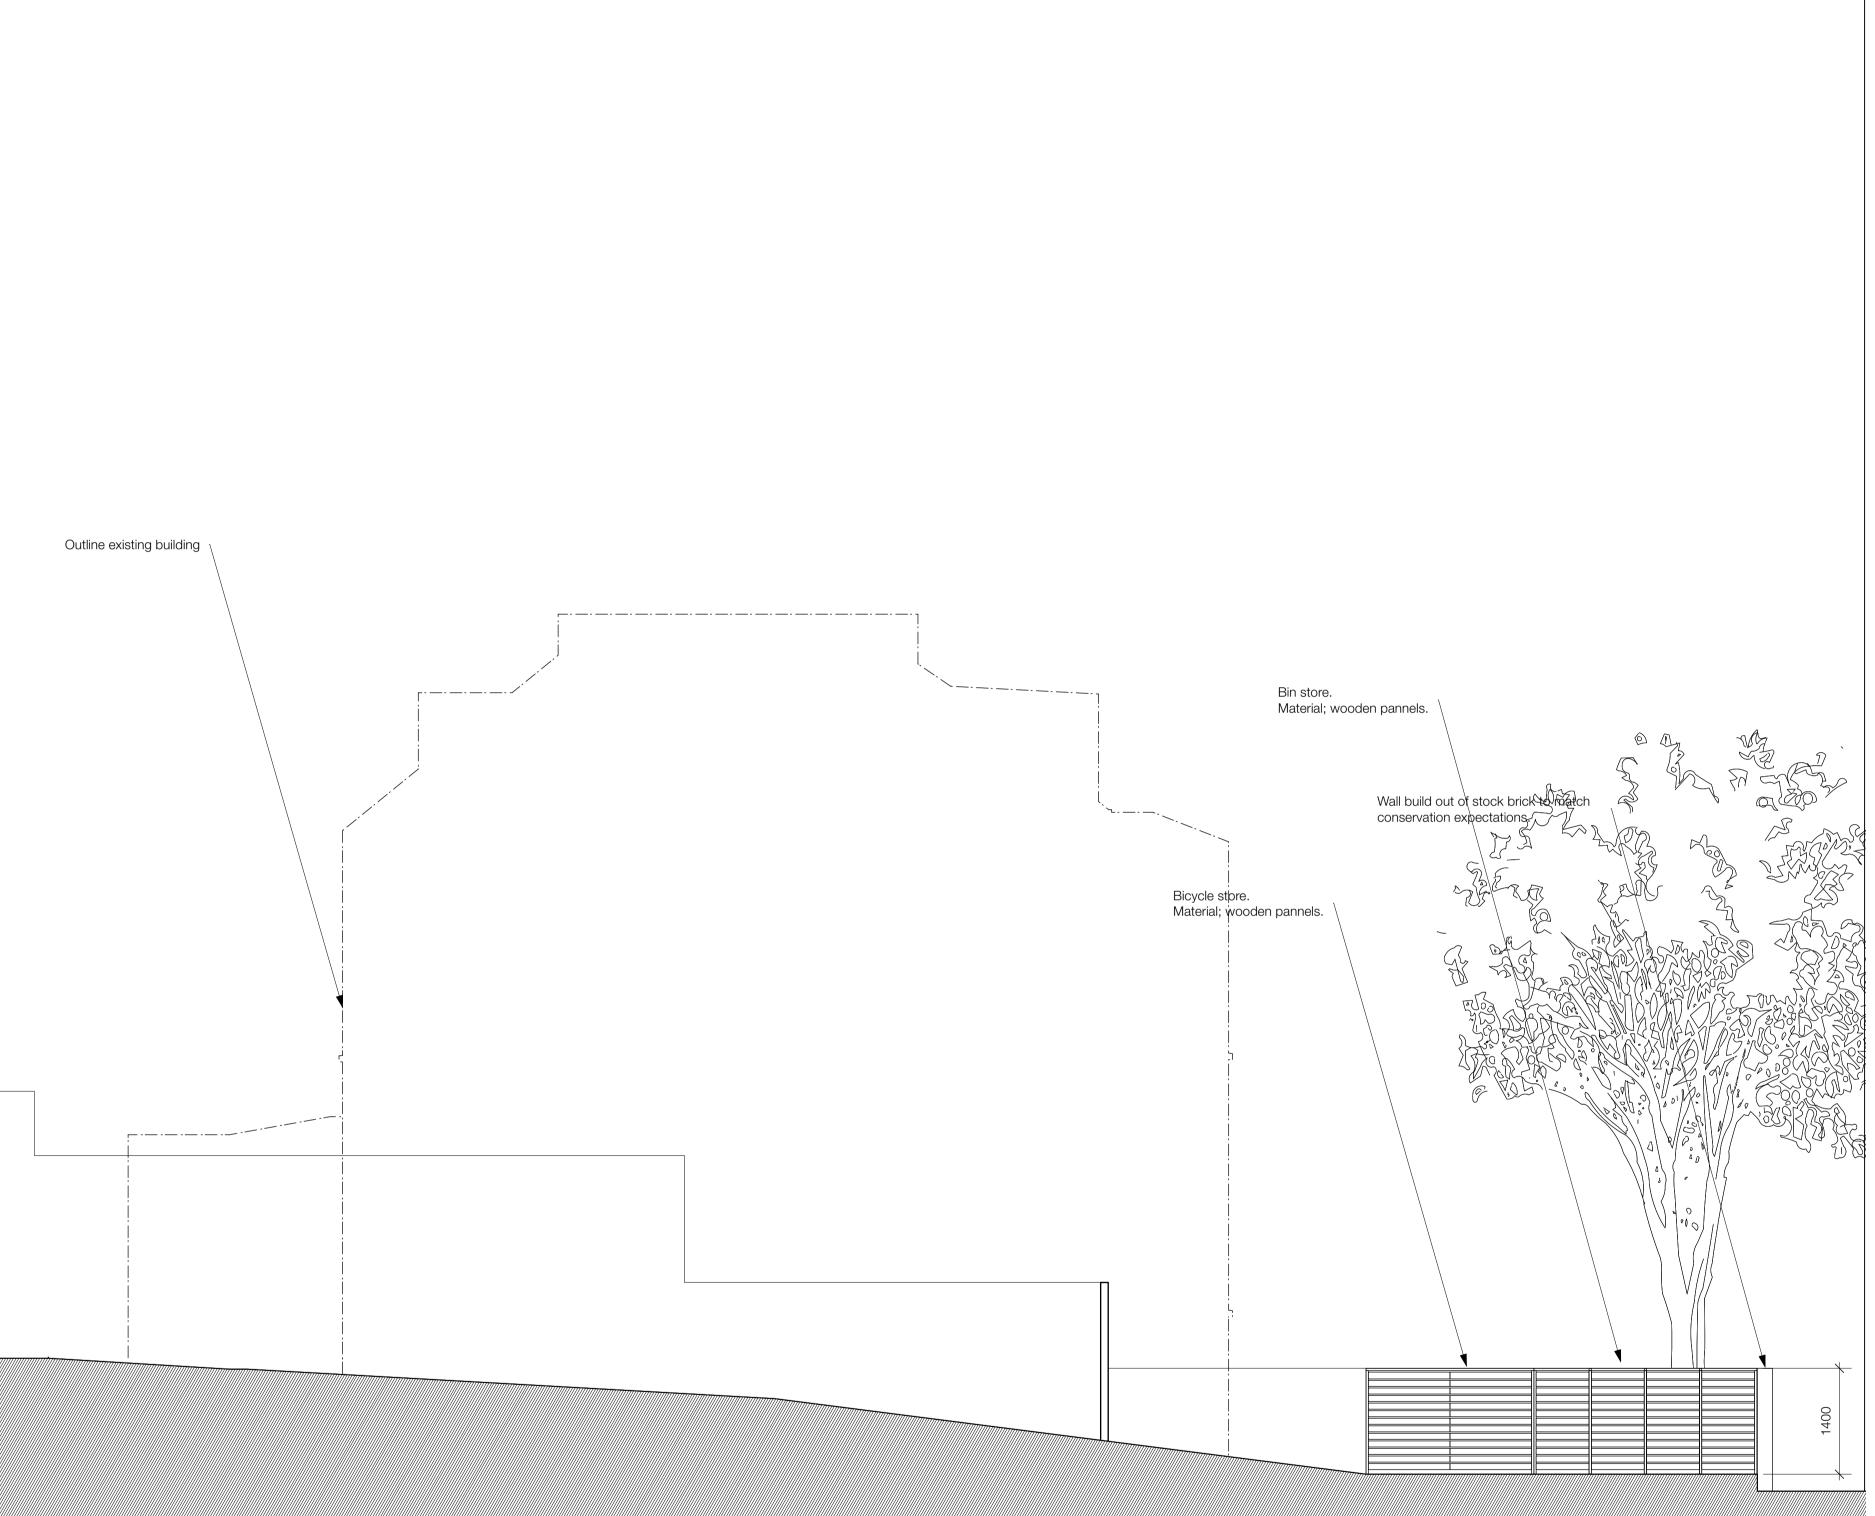

Job No. 574	Status	Drawing No. 574-GA-	207	Rev.
Drawn b	by:	Checked by:	Approved by:	
Scale:	1:50@A1 &	& 1:100@A3	Date: 14/10/2	2021
Title:	Proposed \$	Section K - K		
Site:	14 Dartmo NW5 1JN	uth Park Aver	nue, London	
Client:	Mr & Mrs F	inn		
Project:	Dartmouth	Park Avenue		