


D6 - Proposed Mixed Border Planting Areas



D7 - Areas of Turf

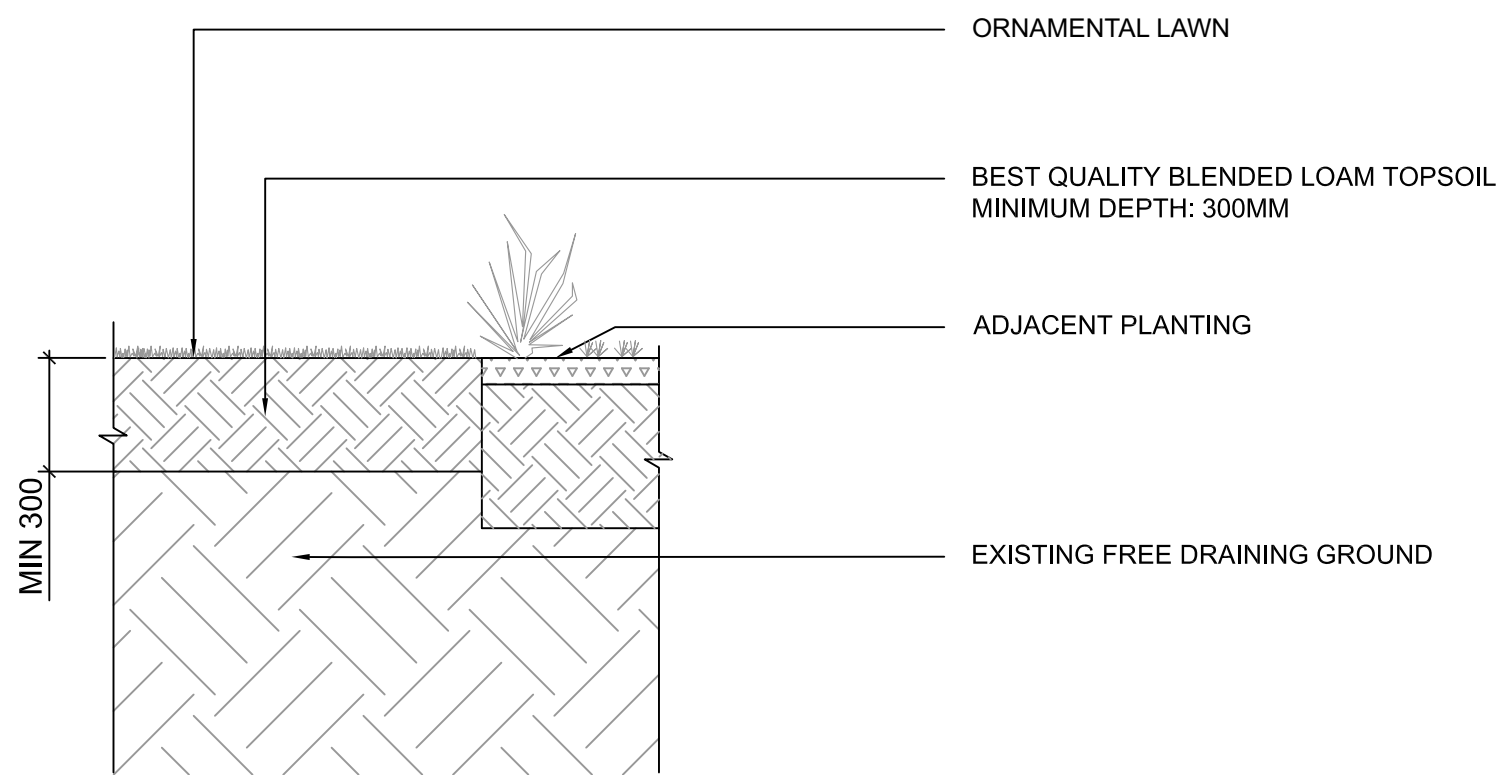

General Notes

Revision	Date	Description	Drawn	Check
----------	------	-------------	-------	-------

PINZAUER

WWW.PINZAUER.COM

Project	Project number
2 Maresfield Gardens	0052

Client
2 Maresfield Limited

Drawing name	Drawing number
Soft Landscape Details	0052_606

Date	10/11/2021	Revision
Scale / Format	1:20 at A3	
Drawn / Checked	GB / GB	Planning
Approved	GB	
CAD Reference	001_PL_Planning_R06.pln	