


2 Regal Lane

London, NW1 7TH


Proposed External Alterations

Drawings
1 1 / 2 0 2 1

2RL/E/01	Location Map	1:1250@A3
2RL/E/02	Existing Ground Floor Plan	1:50@A3
2RL/E/03	Existing Front Elevation	1:50@A3
2RL/P/01	Proposed Ground Floor Plan	1:50@A3
2RL/P/02	Proposed Front Elevation	1:50@A3

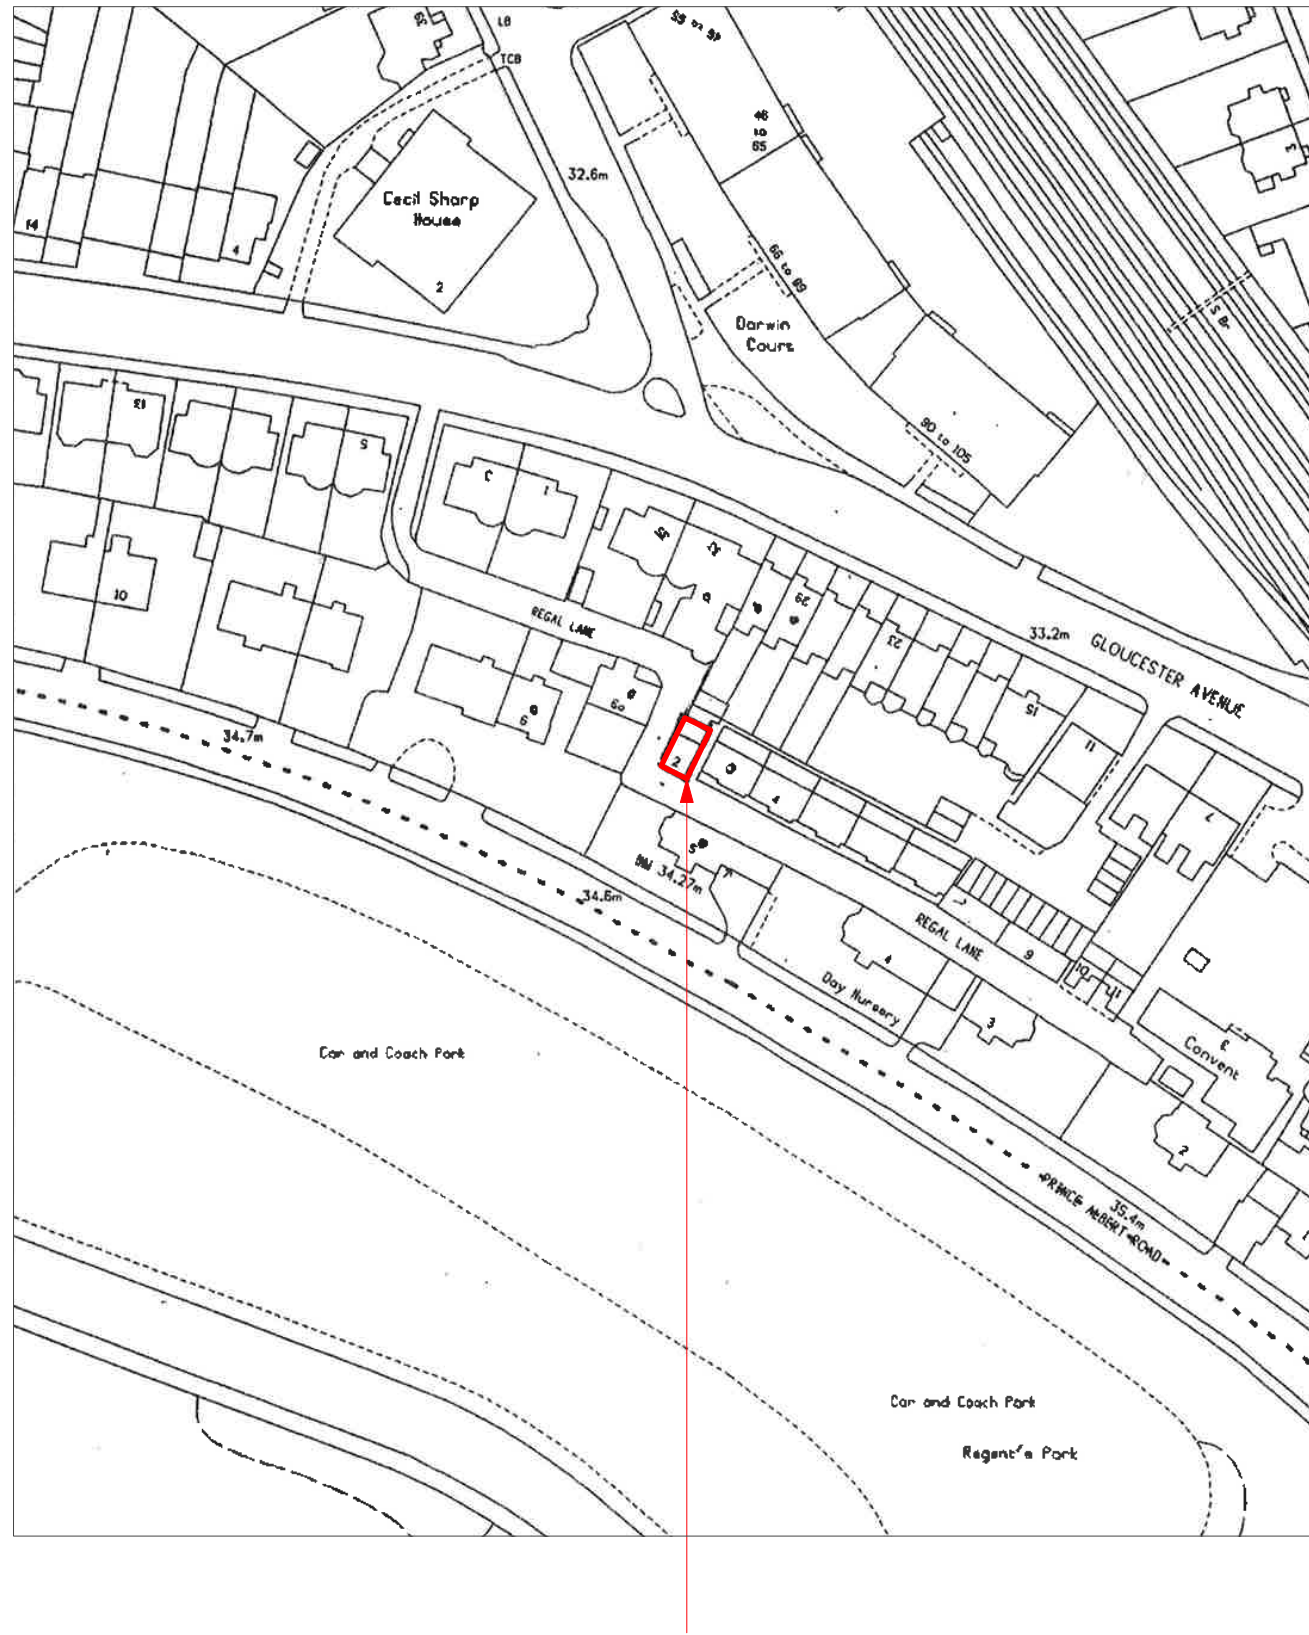

2 Regal Lane

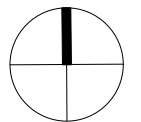


0m 10 30 50m

The Existing

2 Regal Lane

London, NW1 7TH


Proposed External Alterations


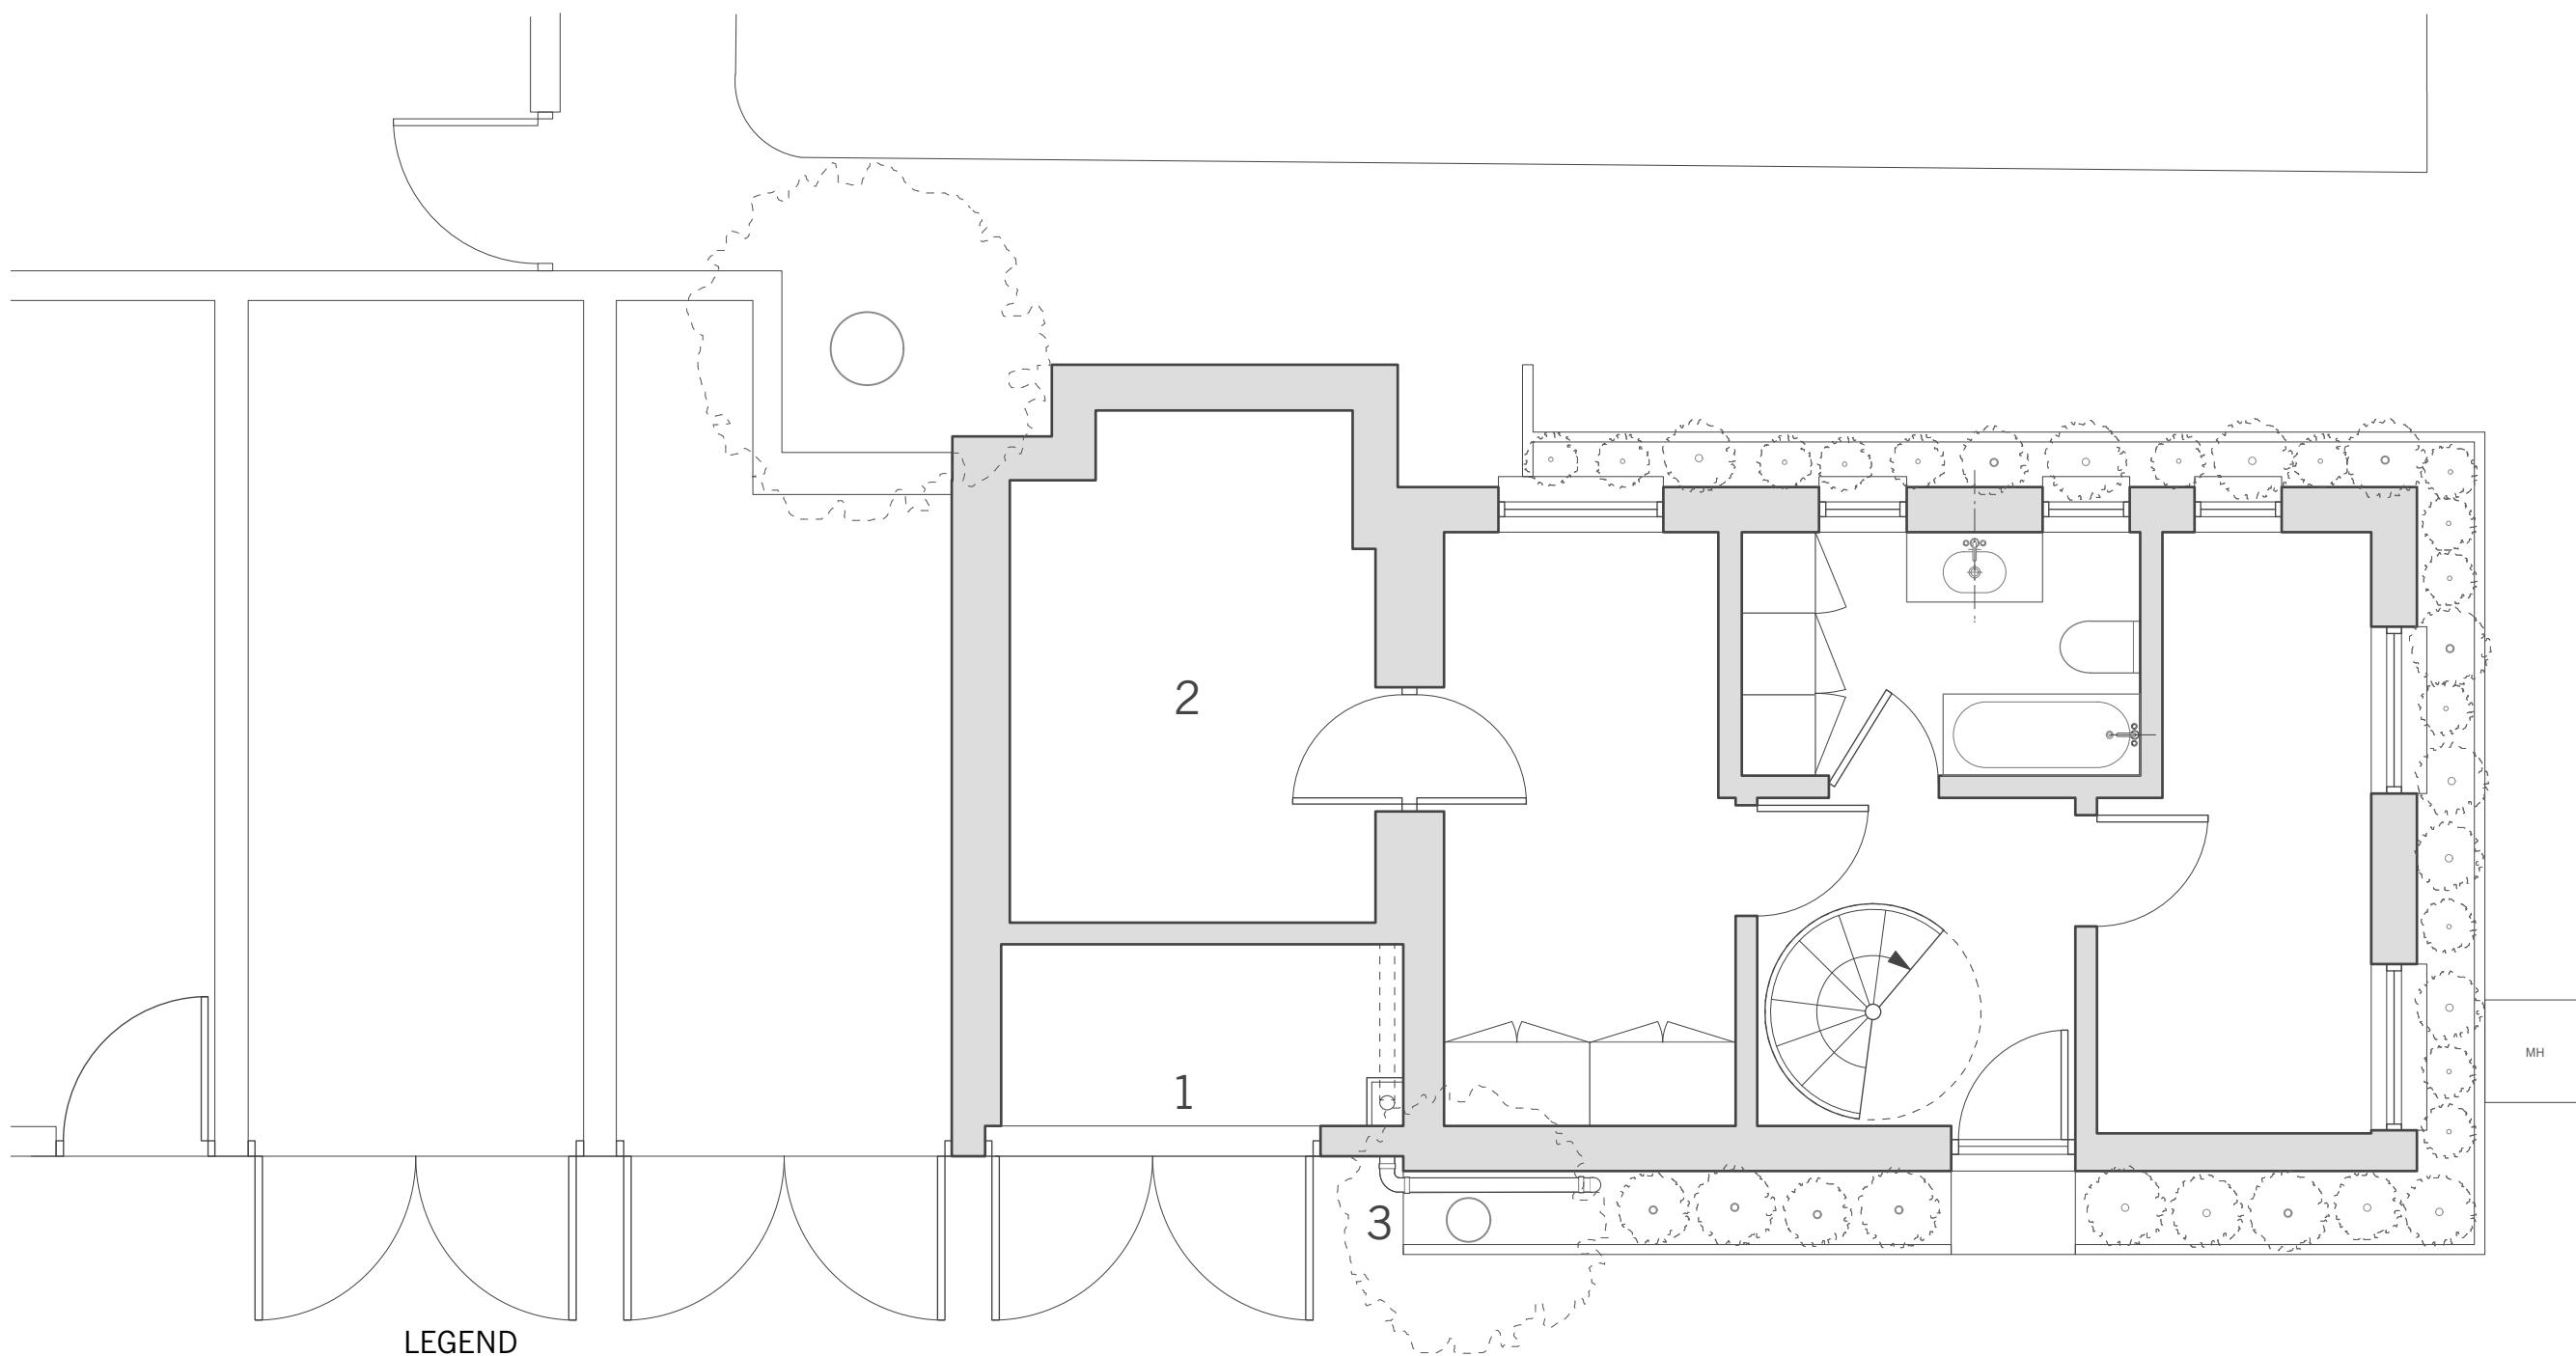


LEGEND

- 1. Existing store
- 2. Studio
- 3. Low level pipework

REGAL LANE

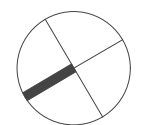

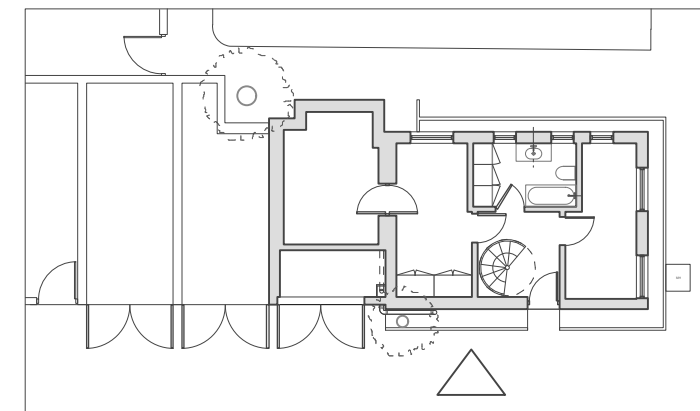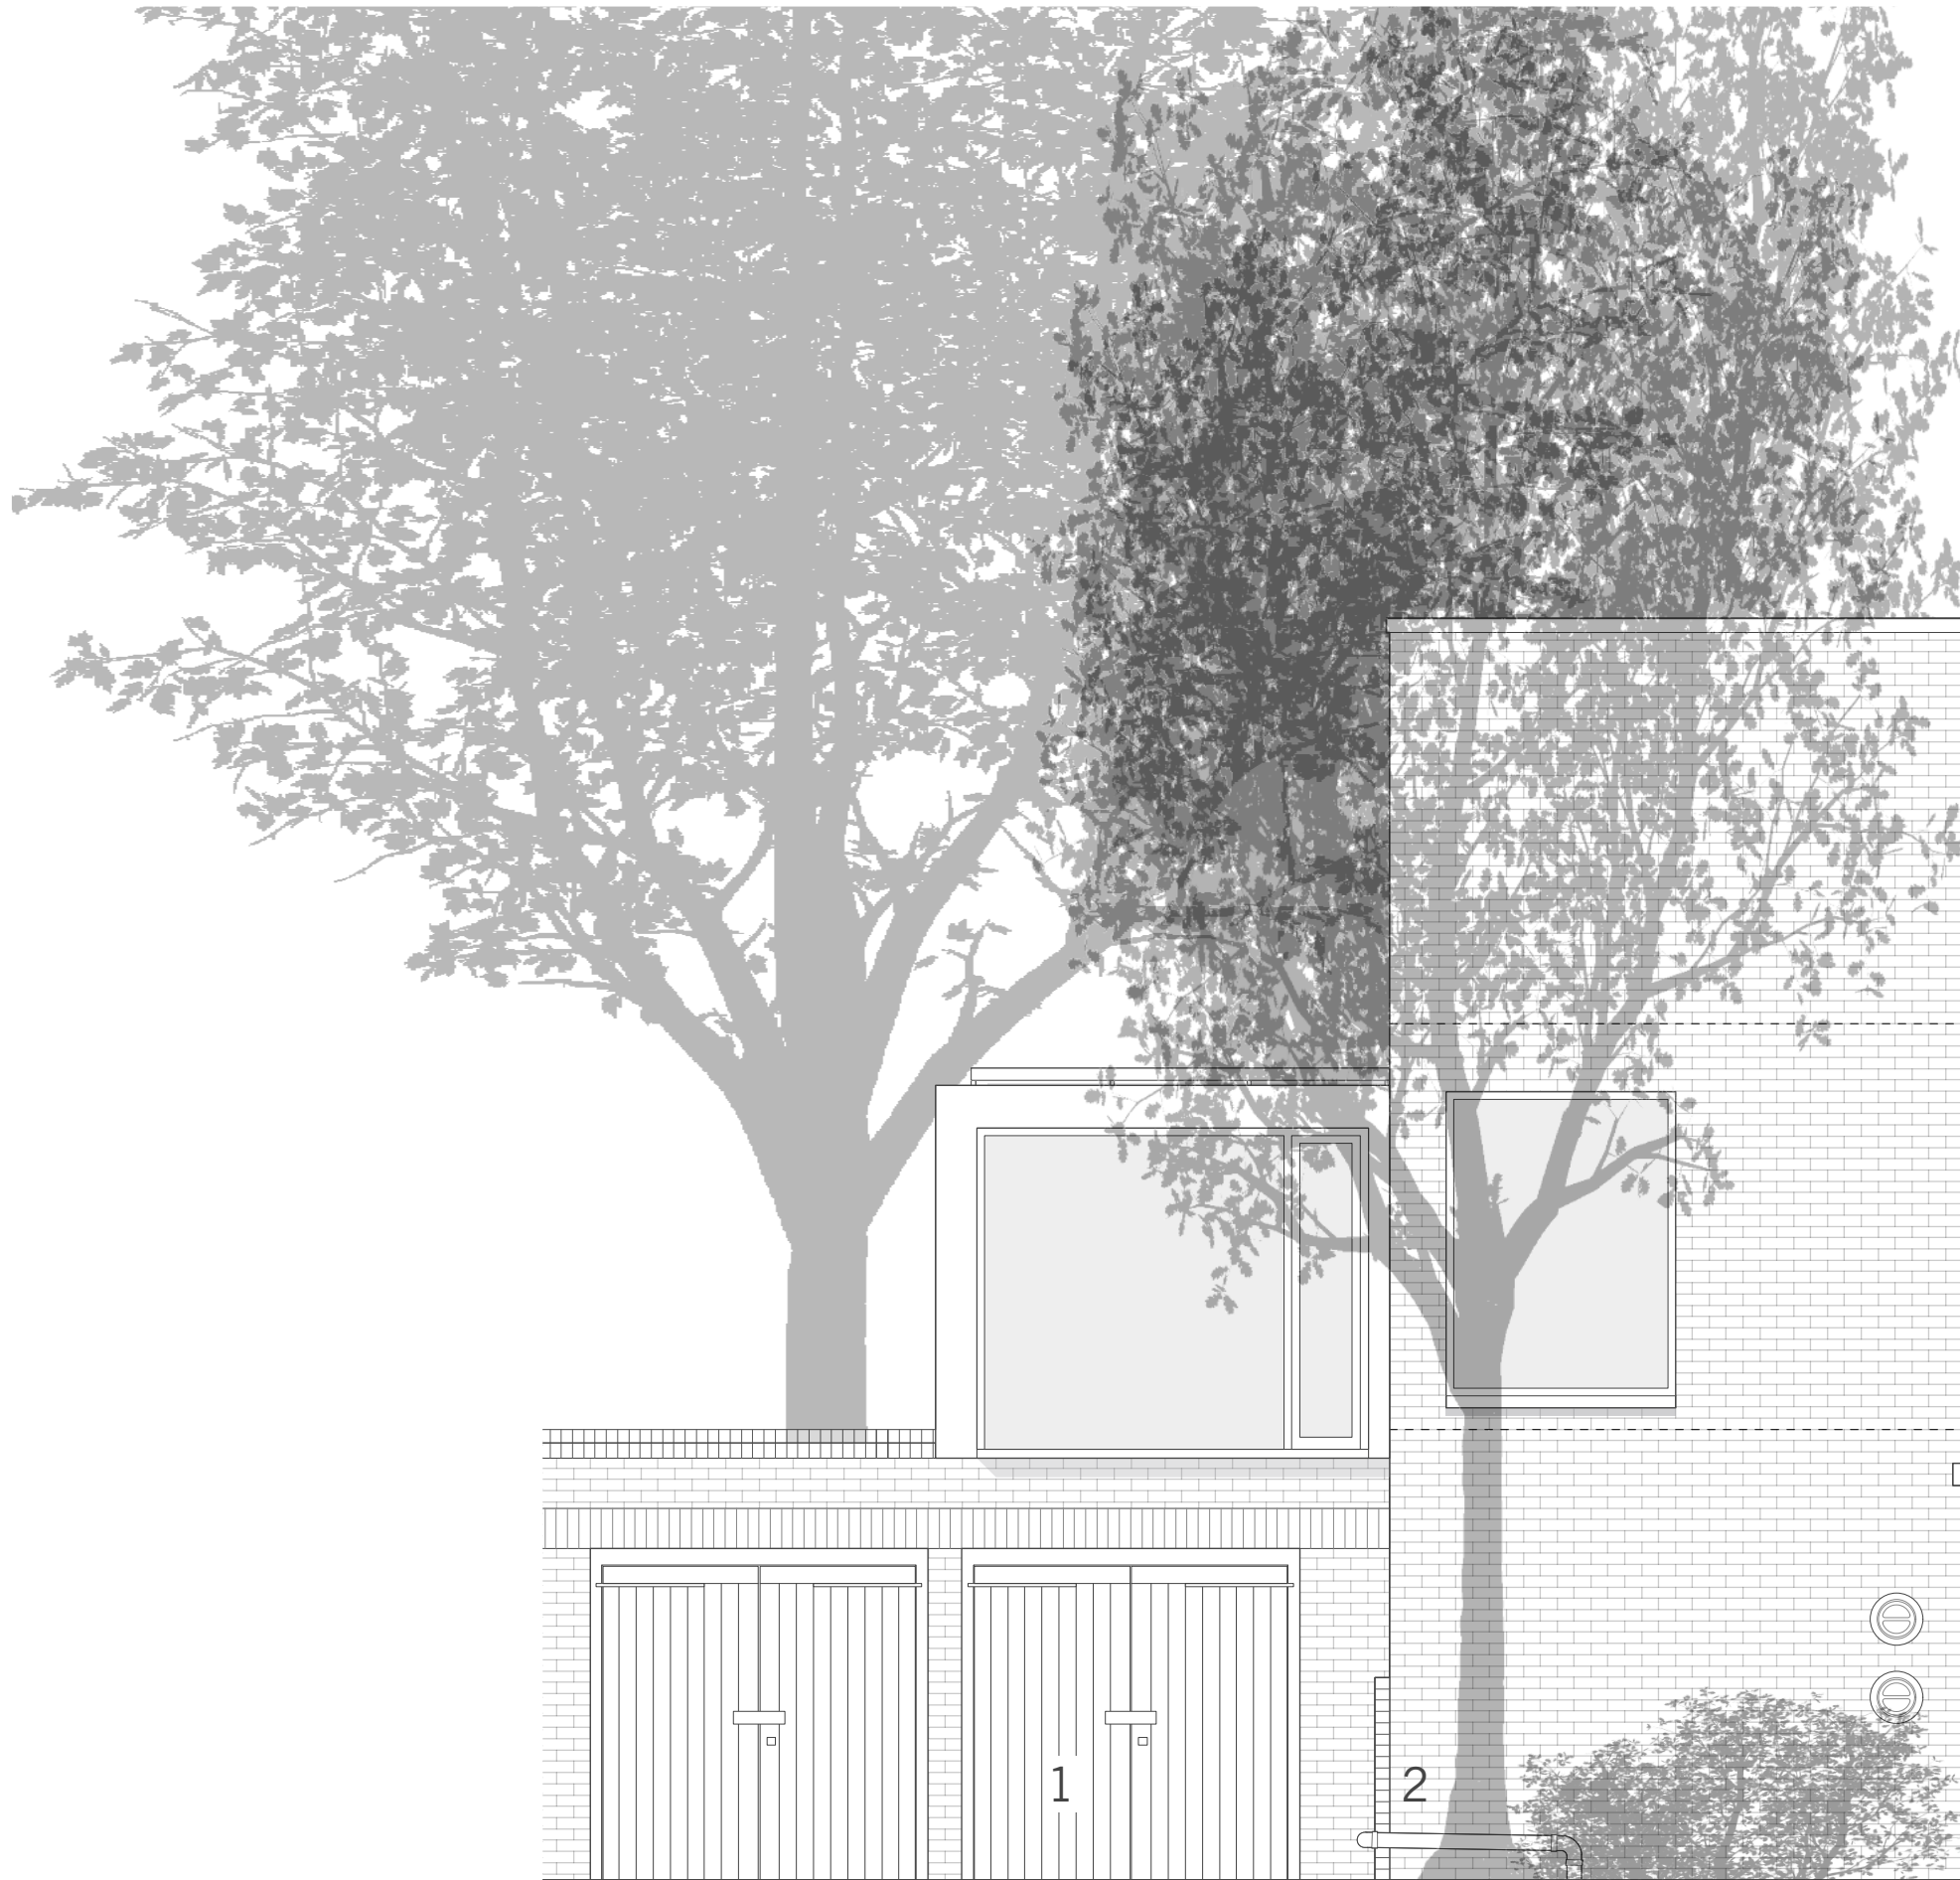

LEGEND

- 1. Existing store
- 2. Low level pipework

2

1

0





The Proposals

2 Regal Lane

London, NW1 7TH

Proposed External Alterations

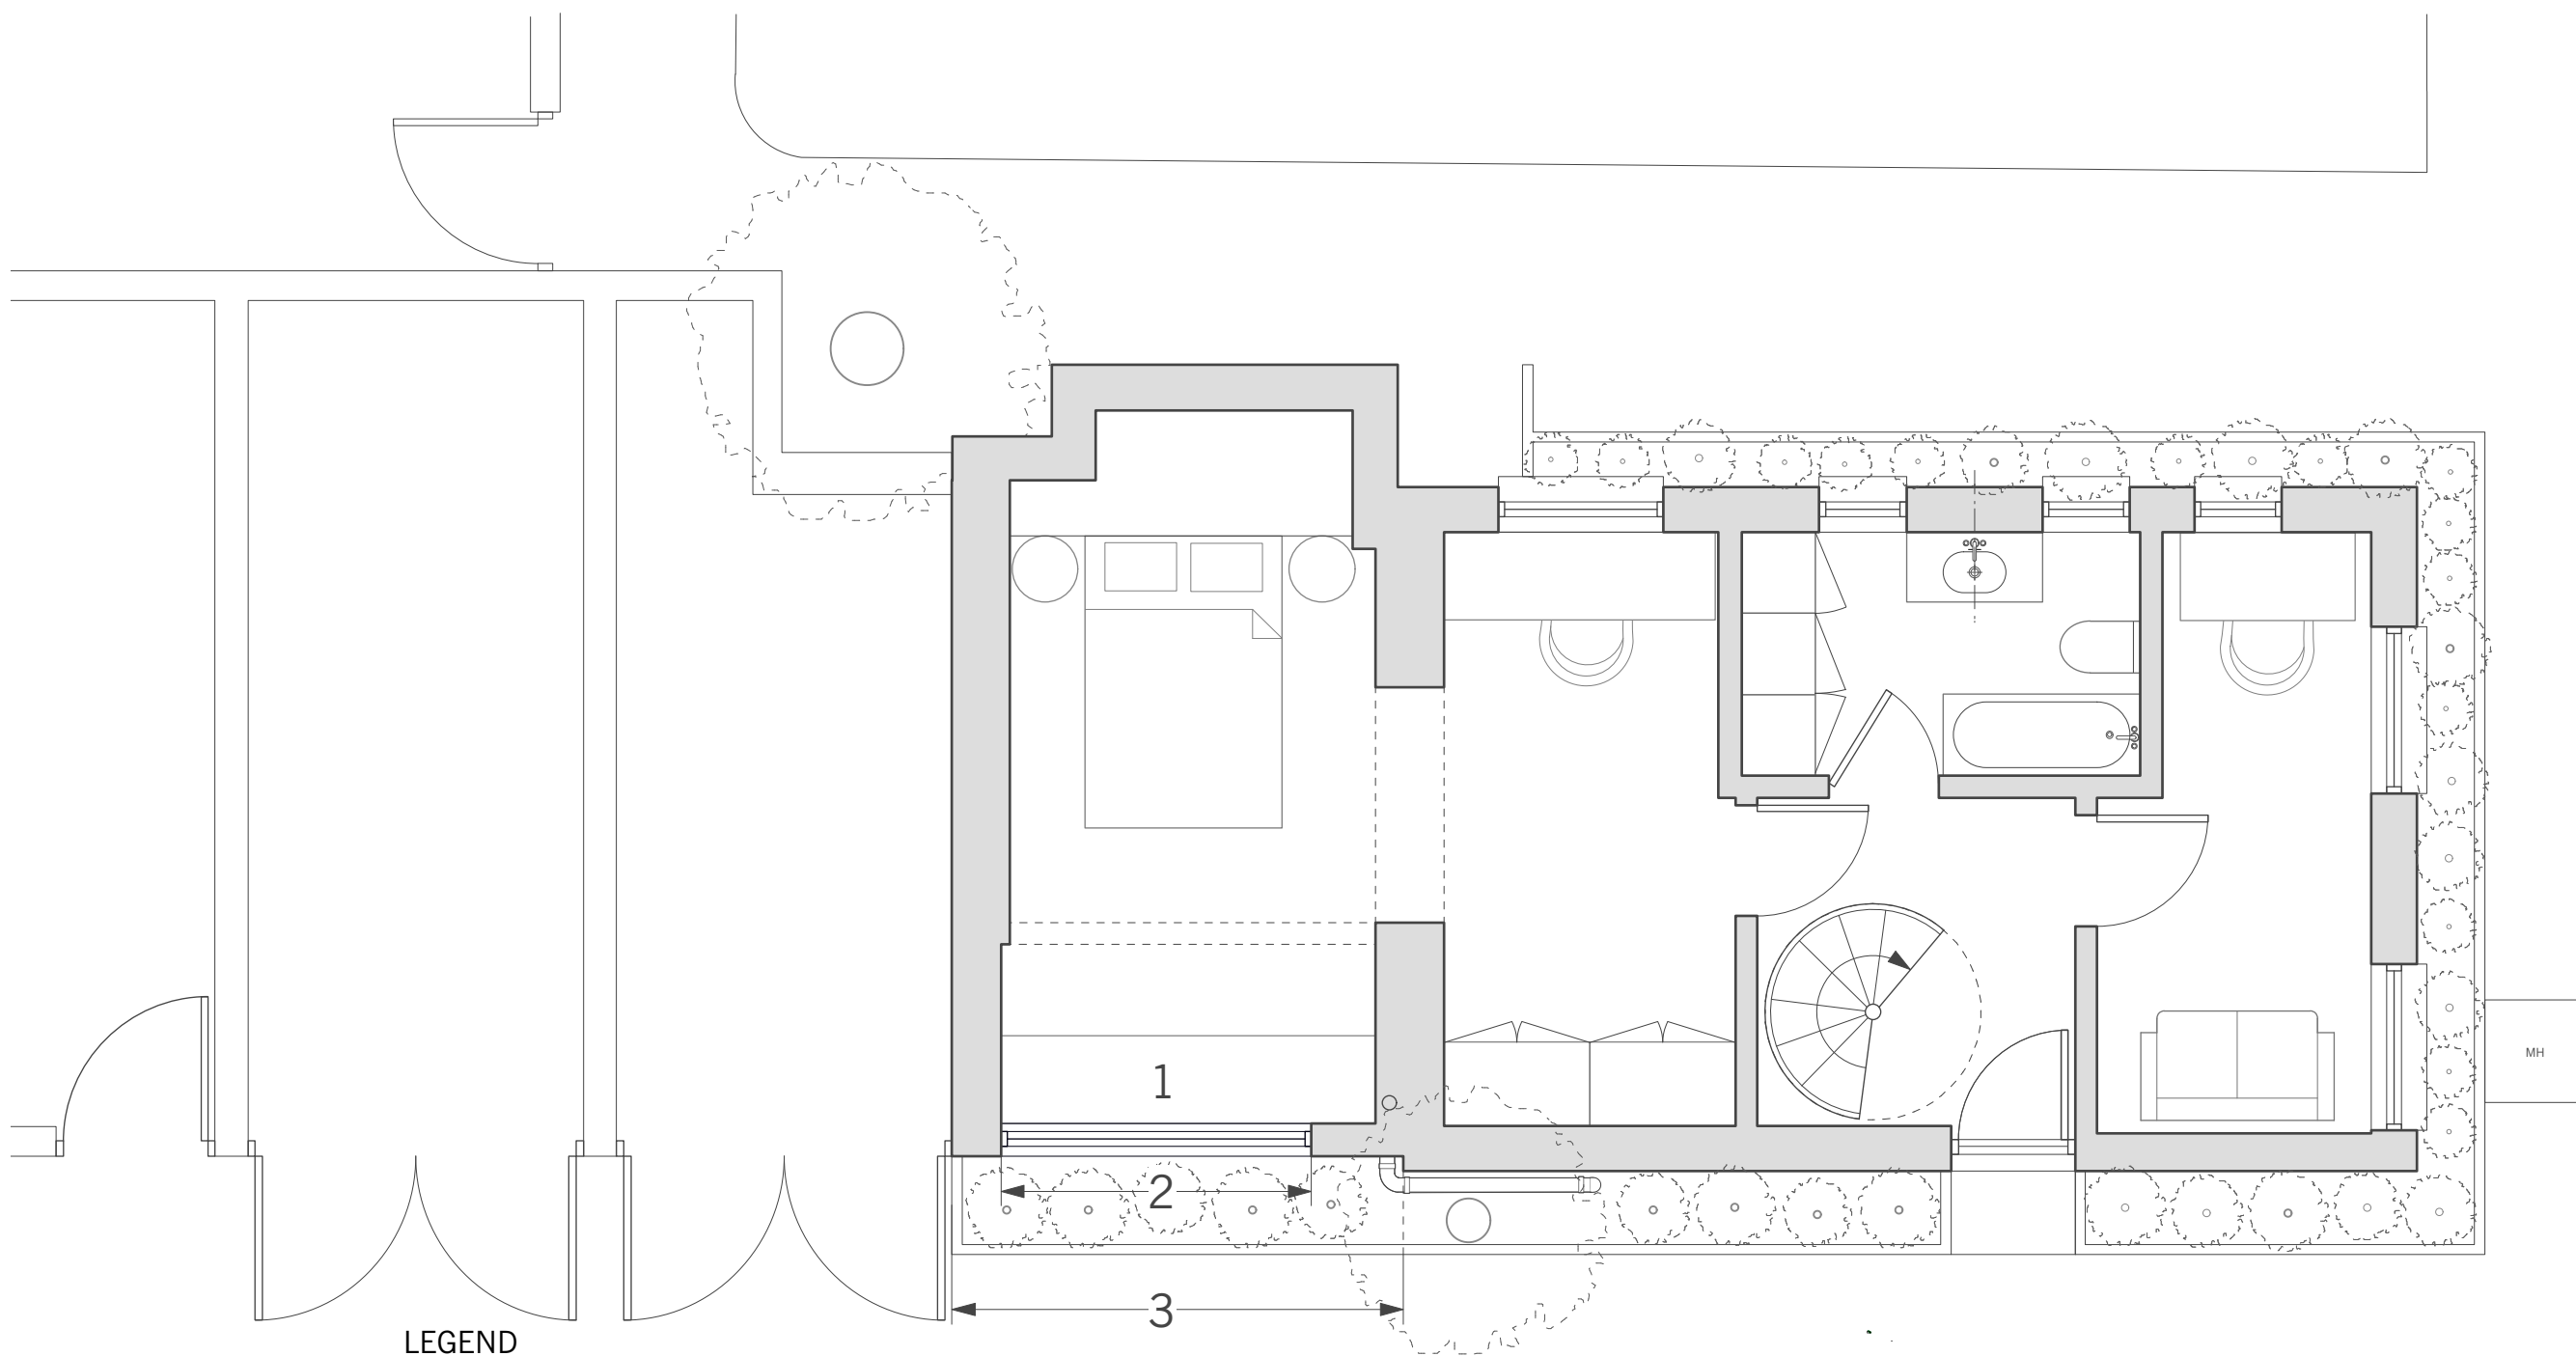

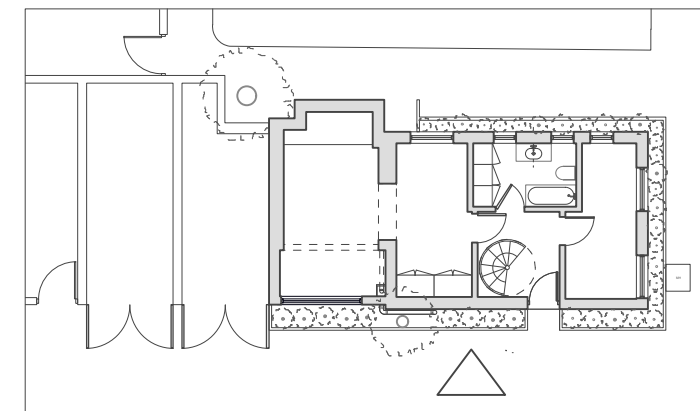

LEGEND

1. New double glazed high level window
2. Brickwork infill to match existing
3. New planting bed

3

0 1 2 3 M