
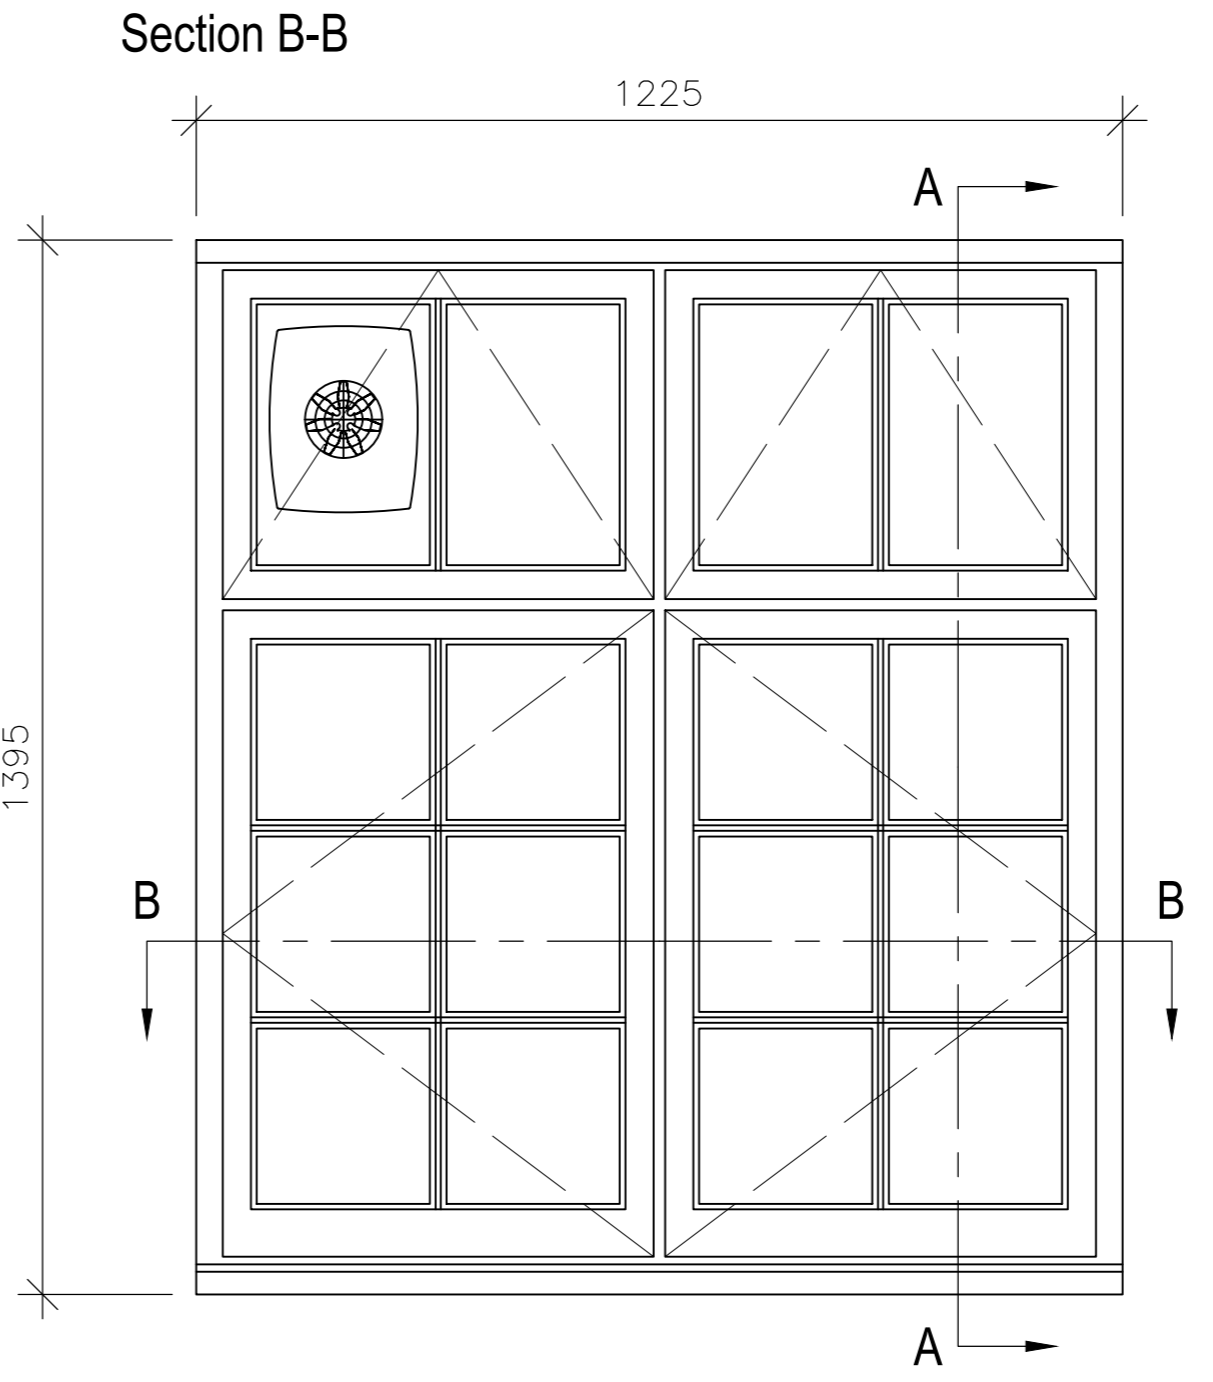



External Elevation

# Window W1

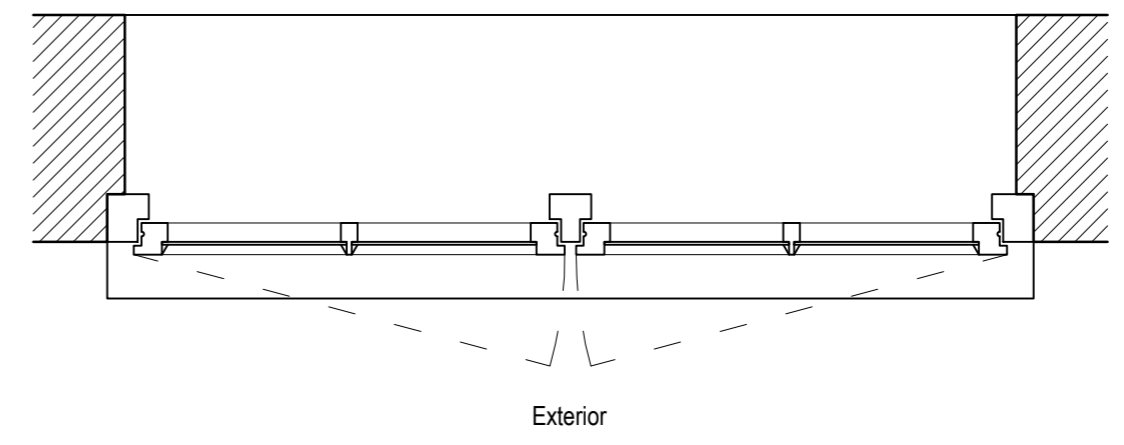


External Elevation

# Window W2

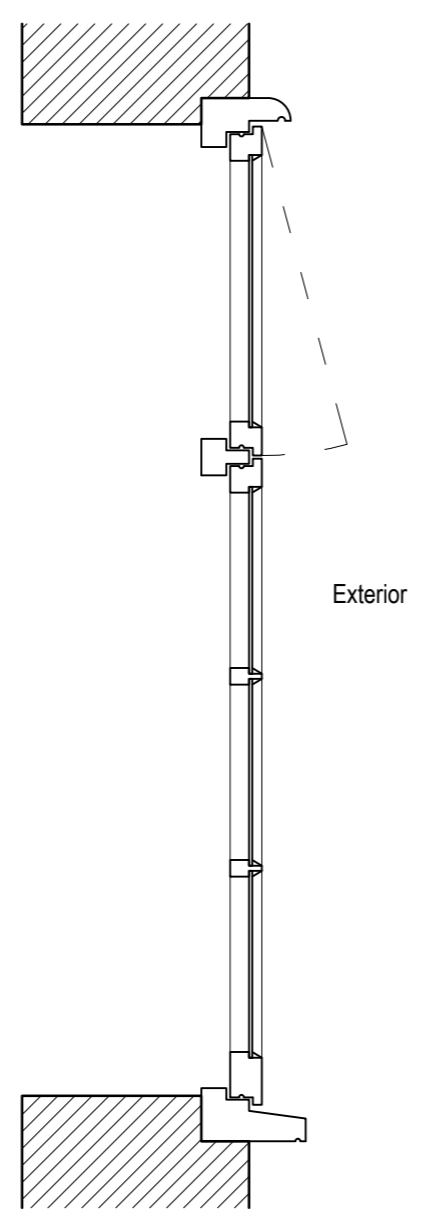

Section A-A

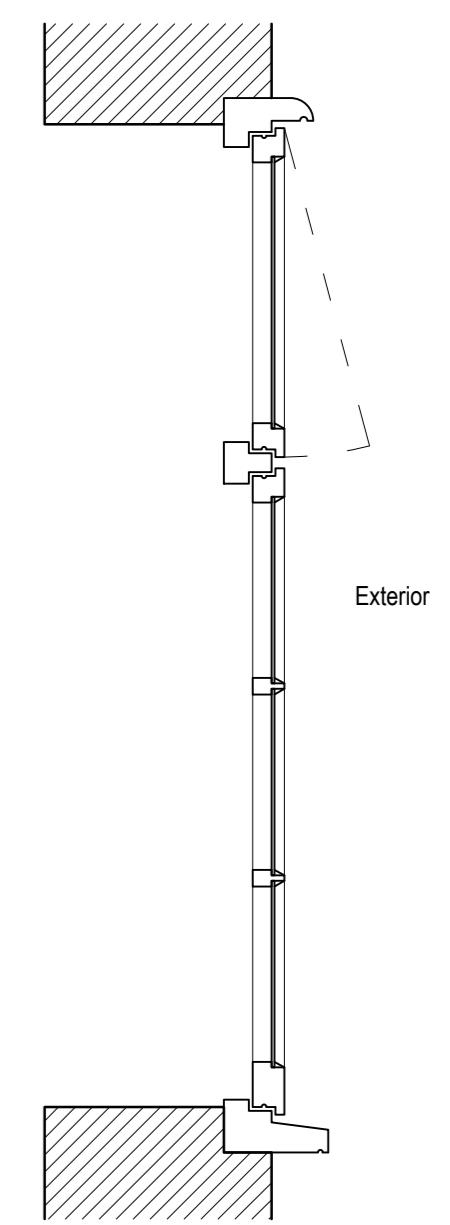

Section A-A

**NOTES:**  
 Report all discrepancies, errors and omissions  
 Do not scale from this drawing.  
 Verify all dimensions on site before commencing any work or  
 preparing shop drawings.  
 All materials, components and workmanship are to comply with  
 all the relevant British Standards, Codes of Practice, and  
 appropriate manufacturers recommendations that from time to  
 time shall apply.  
 For all specialist work, see relevant drawings.  
 This drawing and design are copyright of PELLINGS LLP

**PRELIMINARY**

Rev	Date	Description	Name
A	20/09/2021	Existing fan extractor added.	MV



Pellings LLP Northside House Mount Pleasant Barnet EN4 9EB T: 020 8441 1800 F: 020 8441 4516 www.pellings.co.uk		Architecture & Planning ■ Building Surveying ■ Project Management ■ Cost Consultancy ■ CDM Co-ordination	
CLIENT LONDON BOROUGH OF CAMDEN	PROJECT 70C MARESFIELD GARDENS, LONDON NW3 5TD.	DATE 31/08/2019	SCALE 1:10 @A2
TITLE Existing Window Details Type W1 & W2	DRAWING NO 510 038 110	DRAWN MV	CHK A