

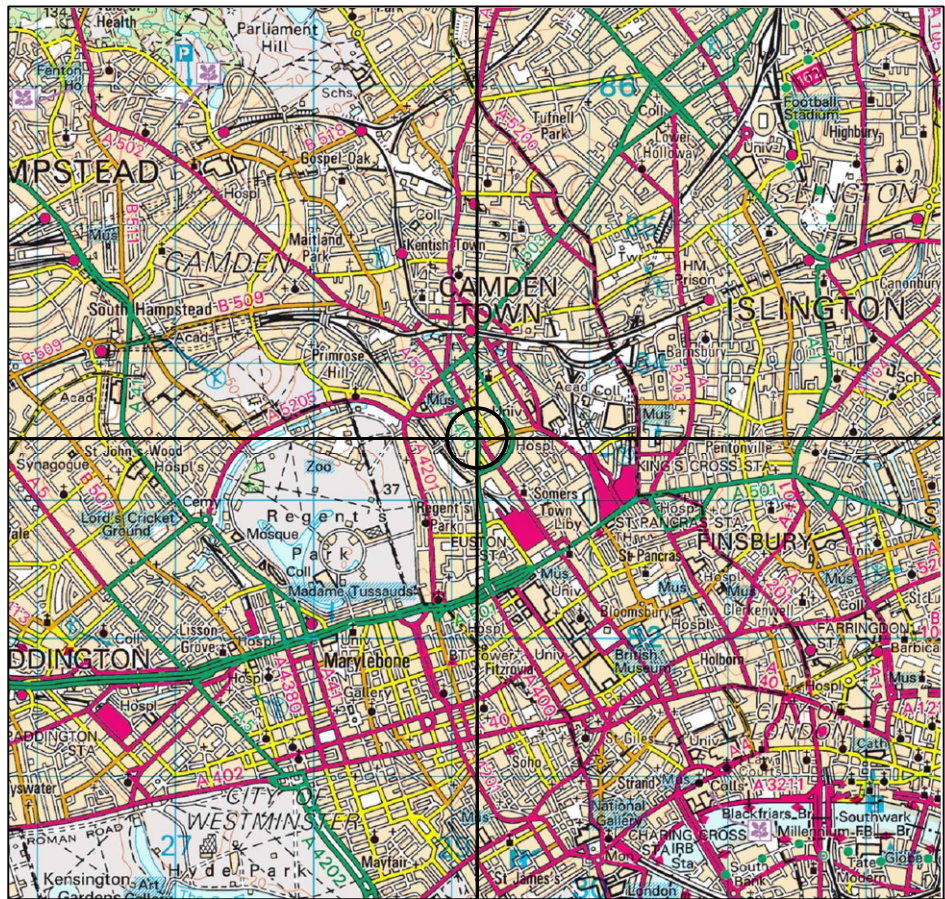


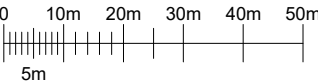

SITE LOCATION
SCALE 1:50000

Ordnance Survey map extract based upon Landranger map series with the permission of the controller of Her Majesty's Stationery Office.
Mono Consultants Limited licence no. ES100017753.
Crown copyright.

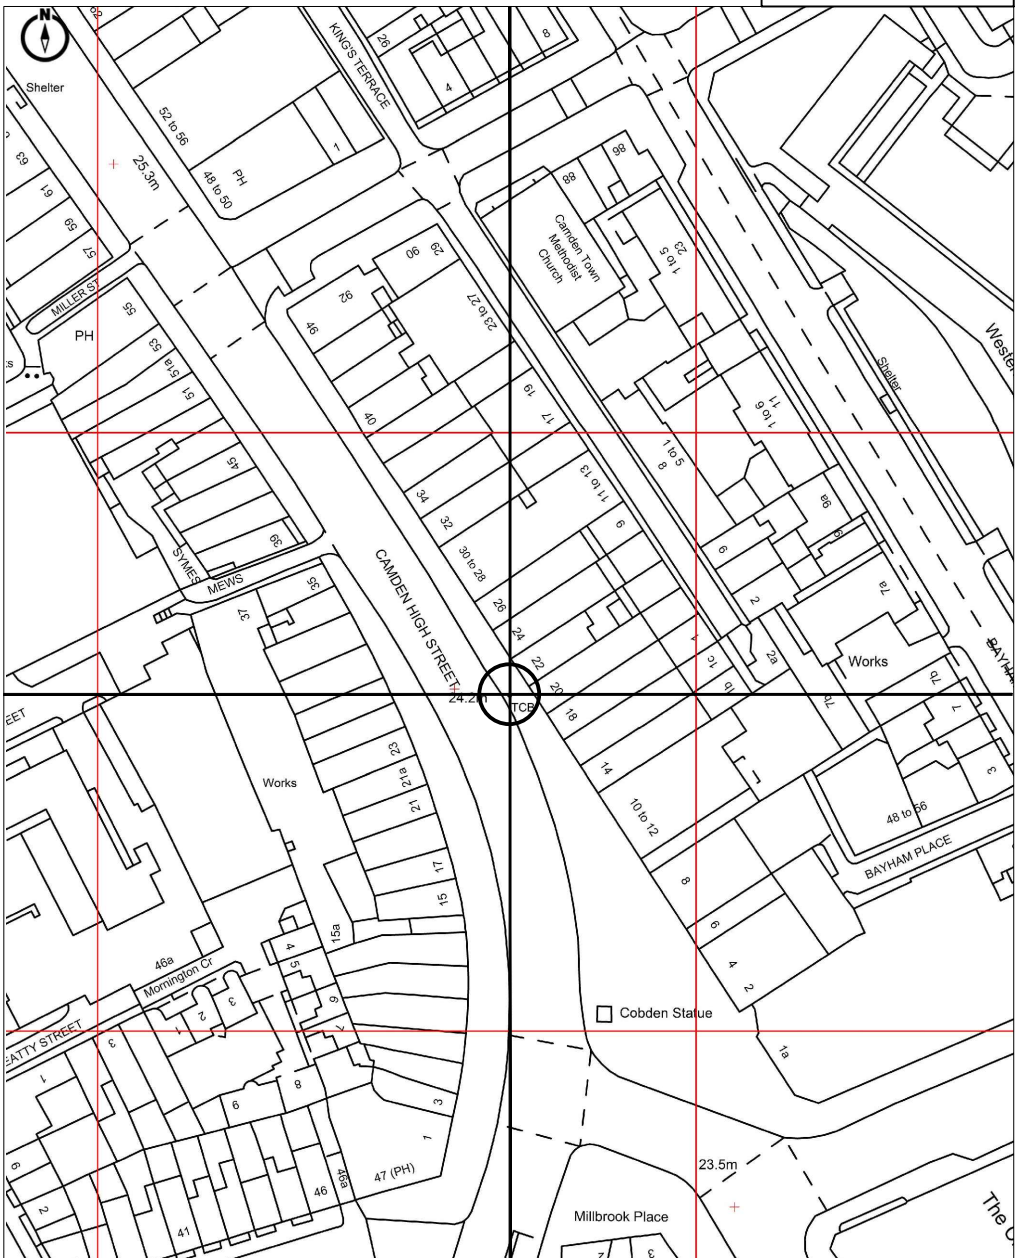

DETAILED SITE LOCATION
SCALE 1:1250

Ordnance Survey map extract based upon Landranger map series with the permission of the controller of Her Majesty's Stationery Office.
Mono Consultants Limited licence no. ES100017753.
Crown copyright.

GENERAL NOTES

Use written dimensions only, do not scale from drawing. Use latest revision of all referenced information.

LAT 51.53523 LONG -0.13905

Rev	Date	Description	Drawn	Chkd
A	13.10.21	Small Cell Structure	MD	JE

mono # MONO CONSULTANTS LIMITED
70-76 Steam Packet House
Cross Street
Manchester, M2 4JG
t. 44 (0)161 839 8839
www.monoconsultants.com



Drg Status
PLANNING

Cell No. & Name

CAM SC 2

Site Name & Address
**Telephone Kiosk o/s 20-22
Camden High Street, London
NW1 0JH**

Drawing Title
SITE LOCATION MAPS

Scale As Shown Date 13.10.2021

Drawn By MD Checked By JE

Drawing Number 001 Revision A