


ALL DIMENSIONS TO BE  
CONFIRMED ON SITE

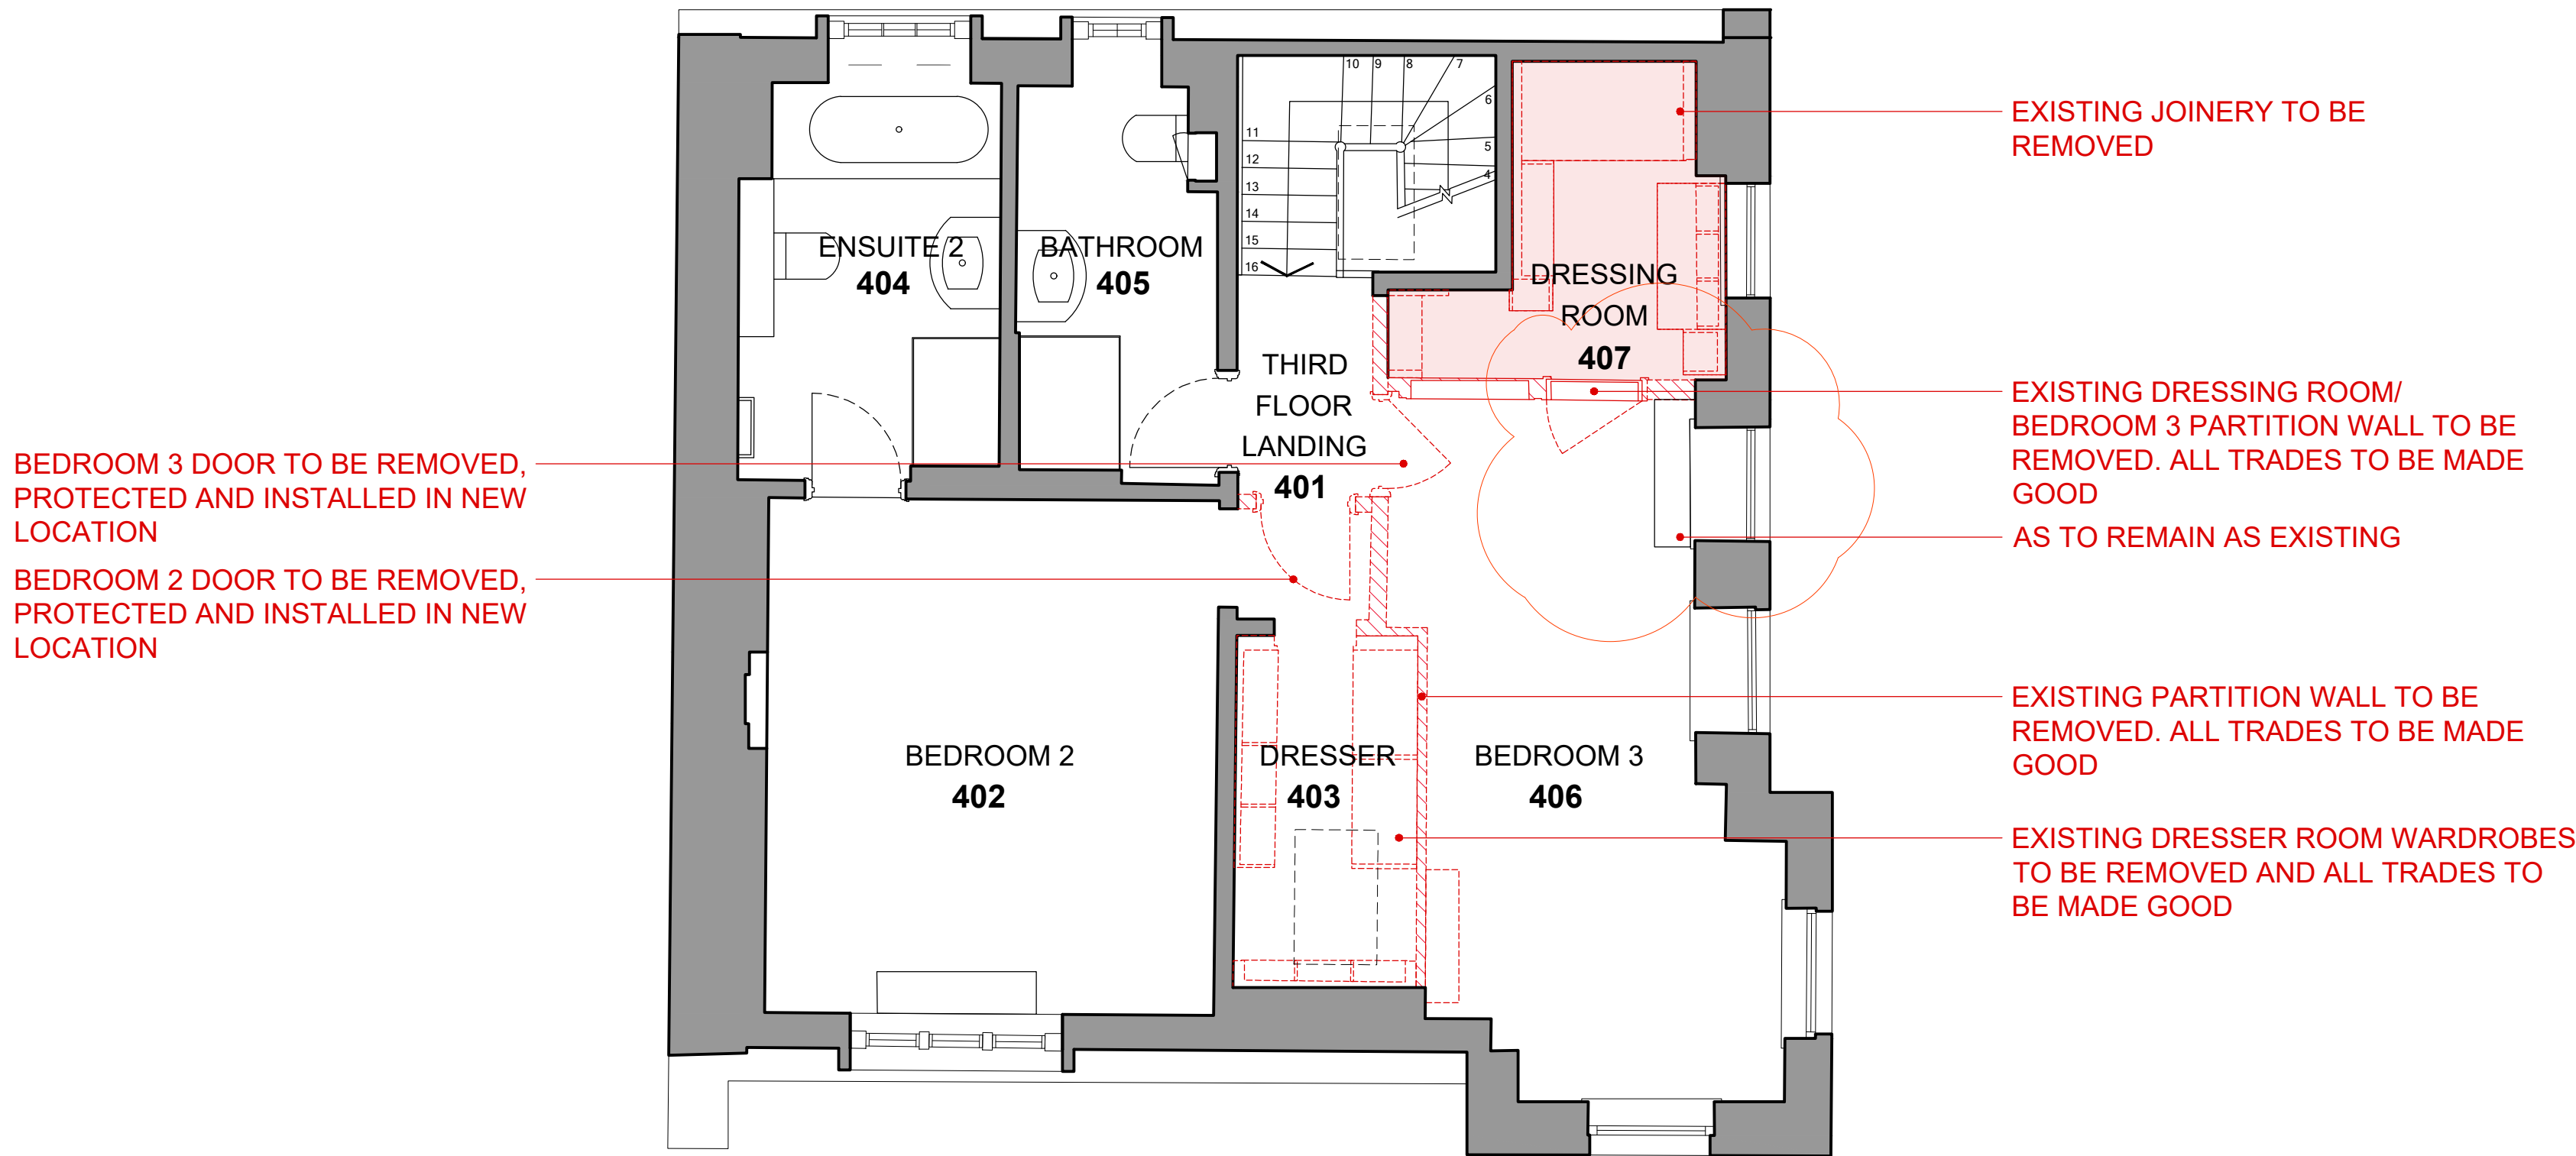

01 THIRD FLOOR PLAN  
1:50 @ A1

LEGEND

EXISTING WALLS

WALL/PARTITIONS REMOVAL

FLOOR FINISHES REMOVAL

EXISTING TO BE REMOVED

