

© Peregrine Architects Limited

Do not scale from this drawing.
Dimensions are to be verified on site prior to construction

Ordnance Survey Data reproduced by permission of Ordnance Survey*, on behalf of Her Majesty's Stationery Office. © Crown Copyright. All rights reserved.

Notes

New window / opening doors to kitchen:
Outward opening pair of doors with fixed light over all made in painted hardwood timber with sealed double glazed units

A 16/11/21 mp Issued for information

Rev Date Approval Description

peregrinearchitects
11 Hearne Road London W4 3NJ 020 8742 1258

Client
Mr & Mrs Marque


Project
13 Belsize Mews
London NW3 5AT

Drawing Title
Window details:
Kitchen window elevations & section


Drawing Status
For Information
Date 16/11/21 Scale 1:20 @ A3
Drawing Number Revision

2101-C-020



A

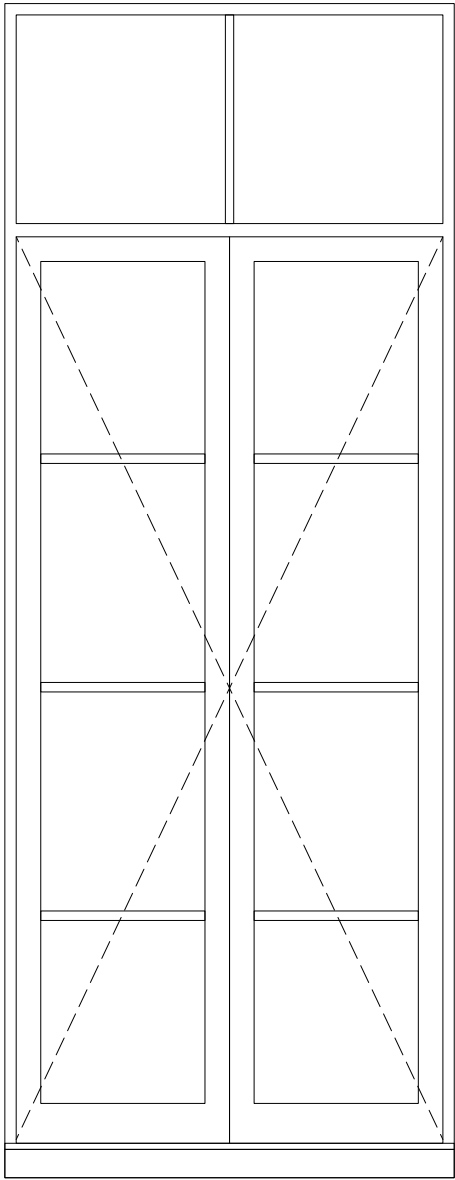

External Elevation

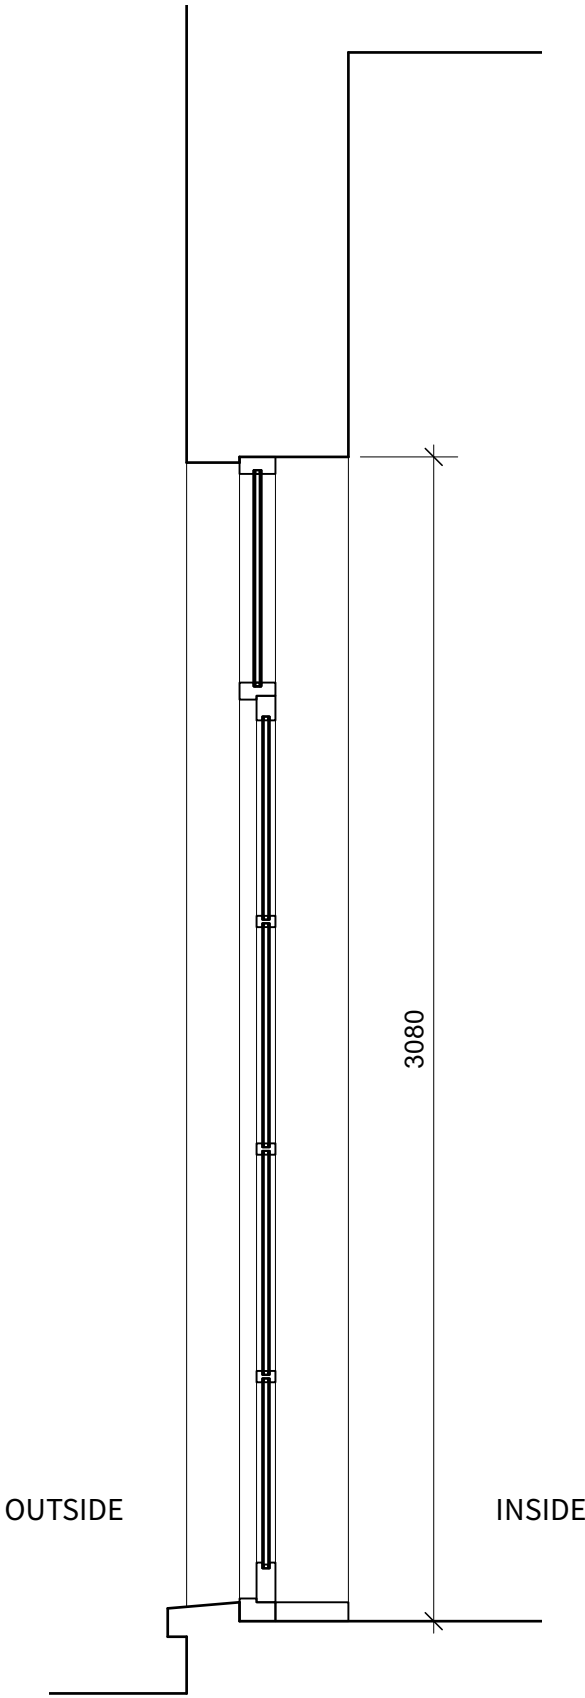

Section

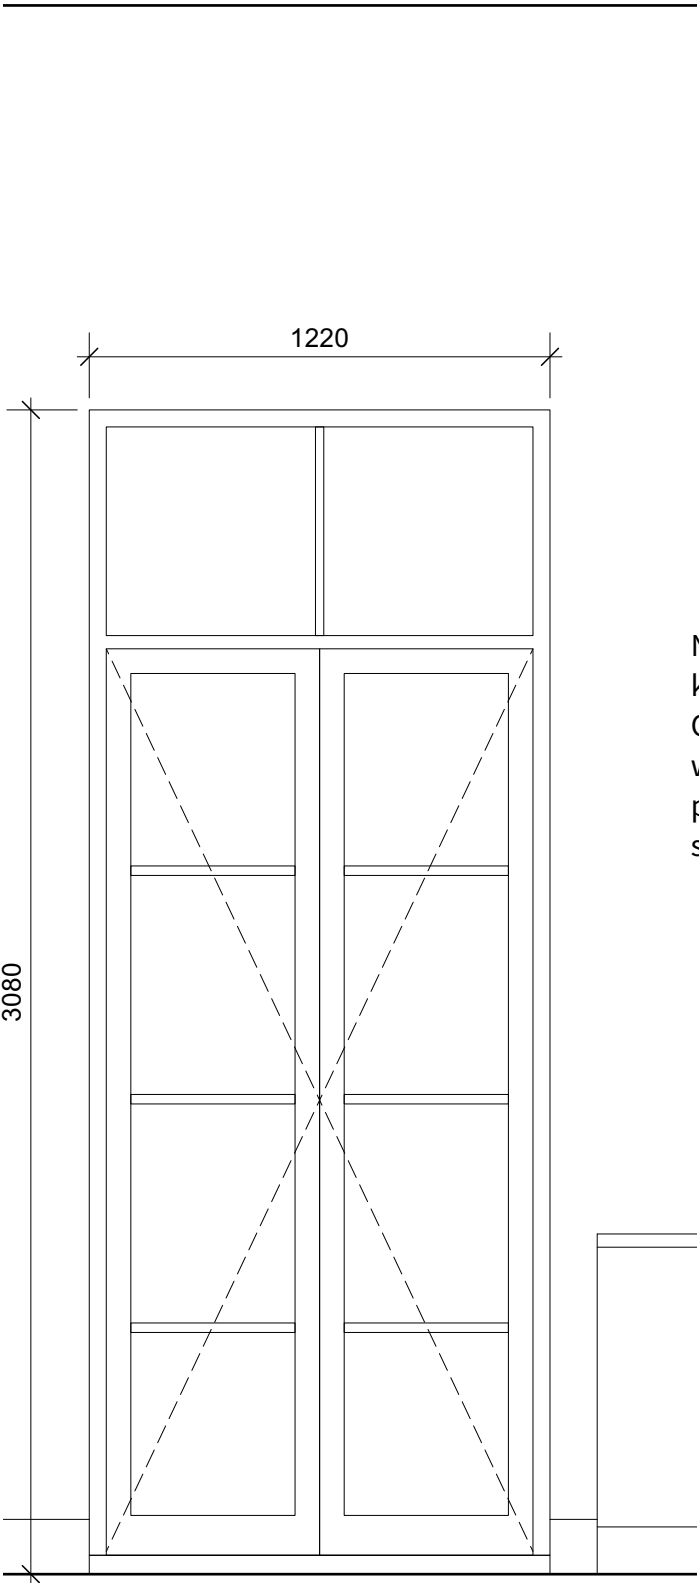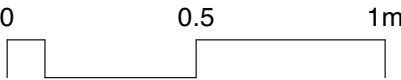

Internal Elevation