




ALL DIMENSIONS TO BE
CONFIRMED ON SITE

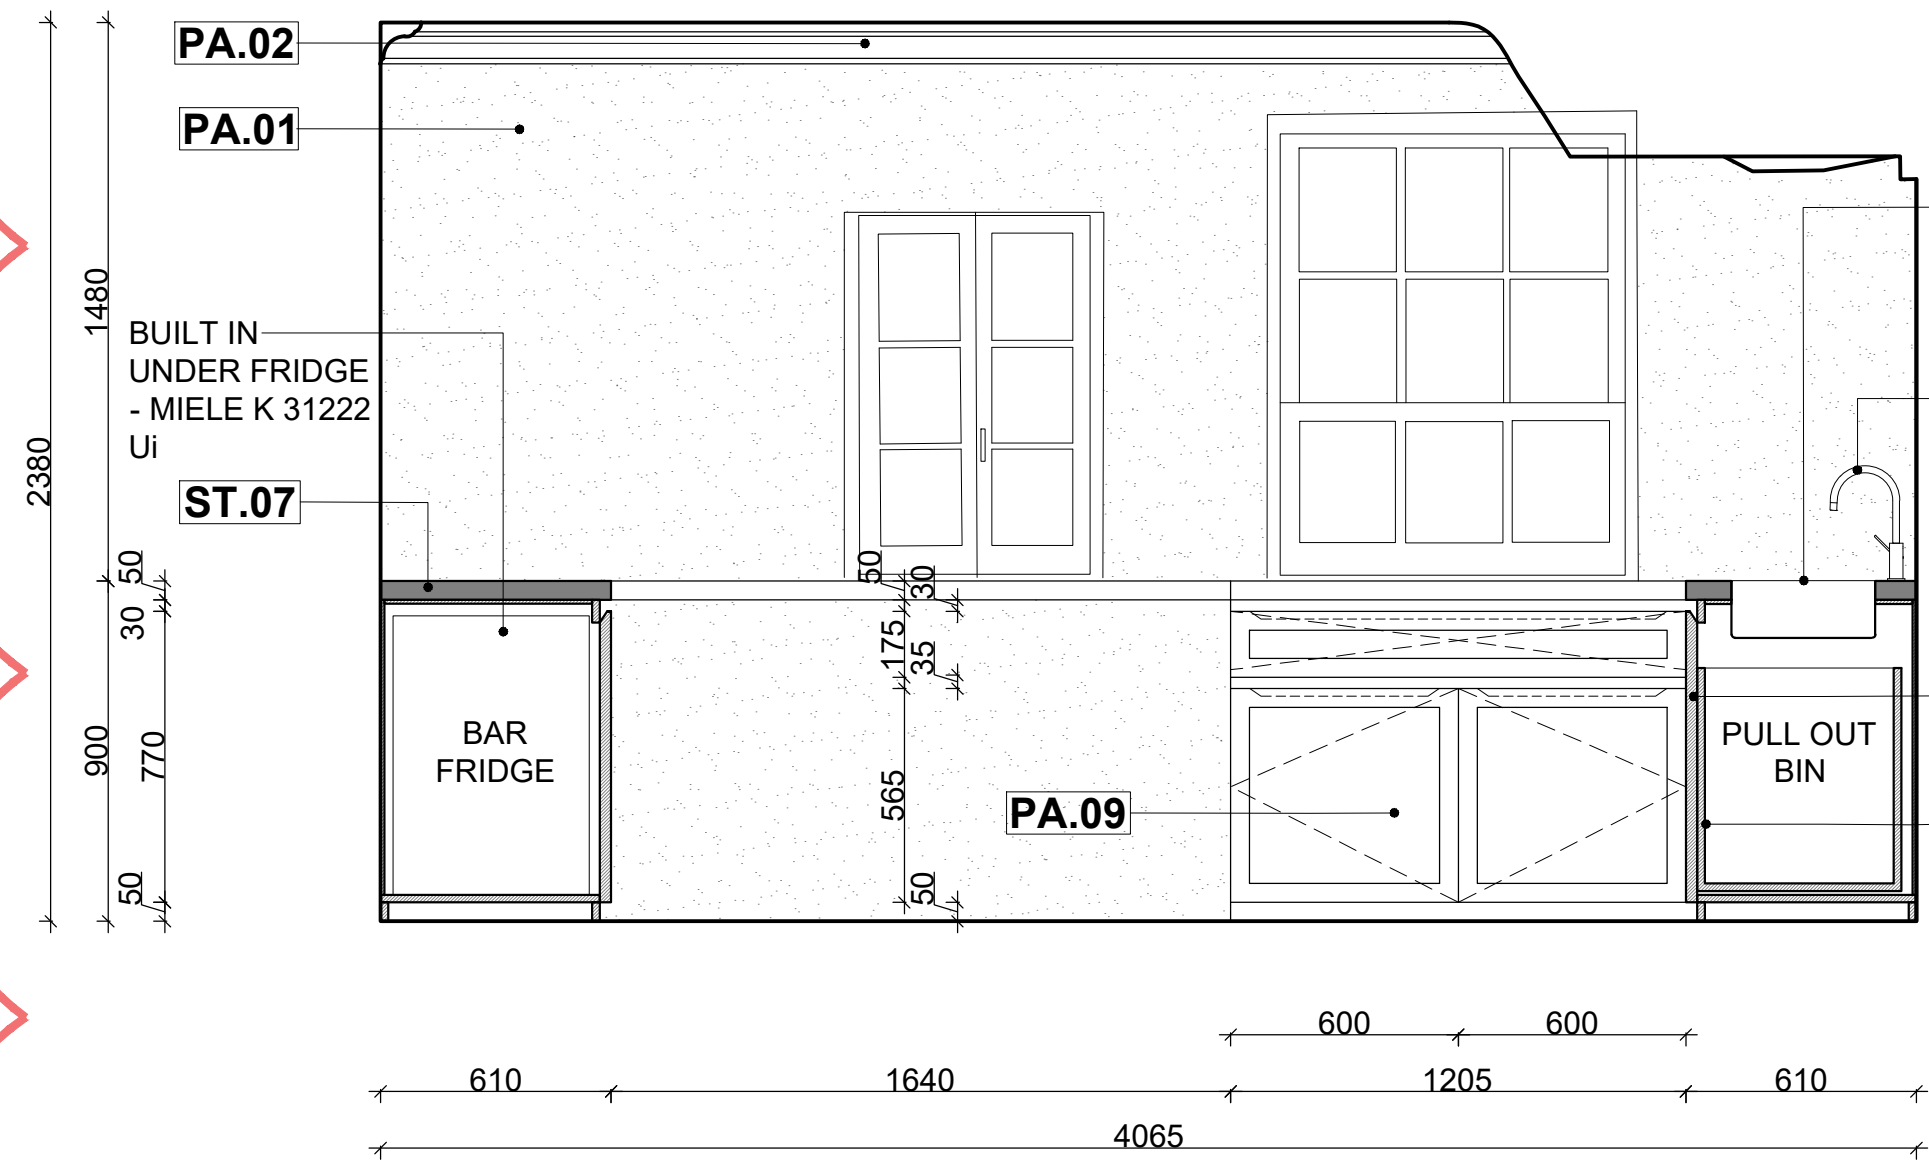


03 SECTION A
1:20 @ A1

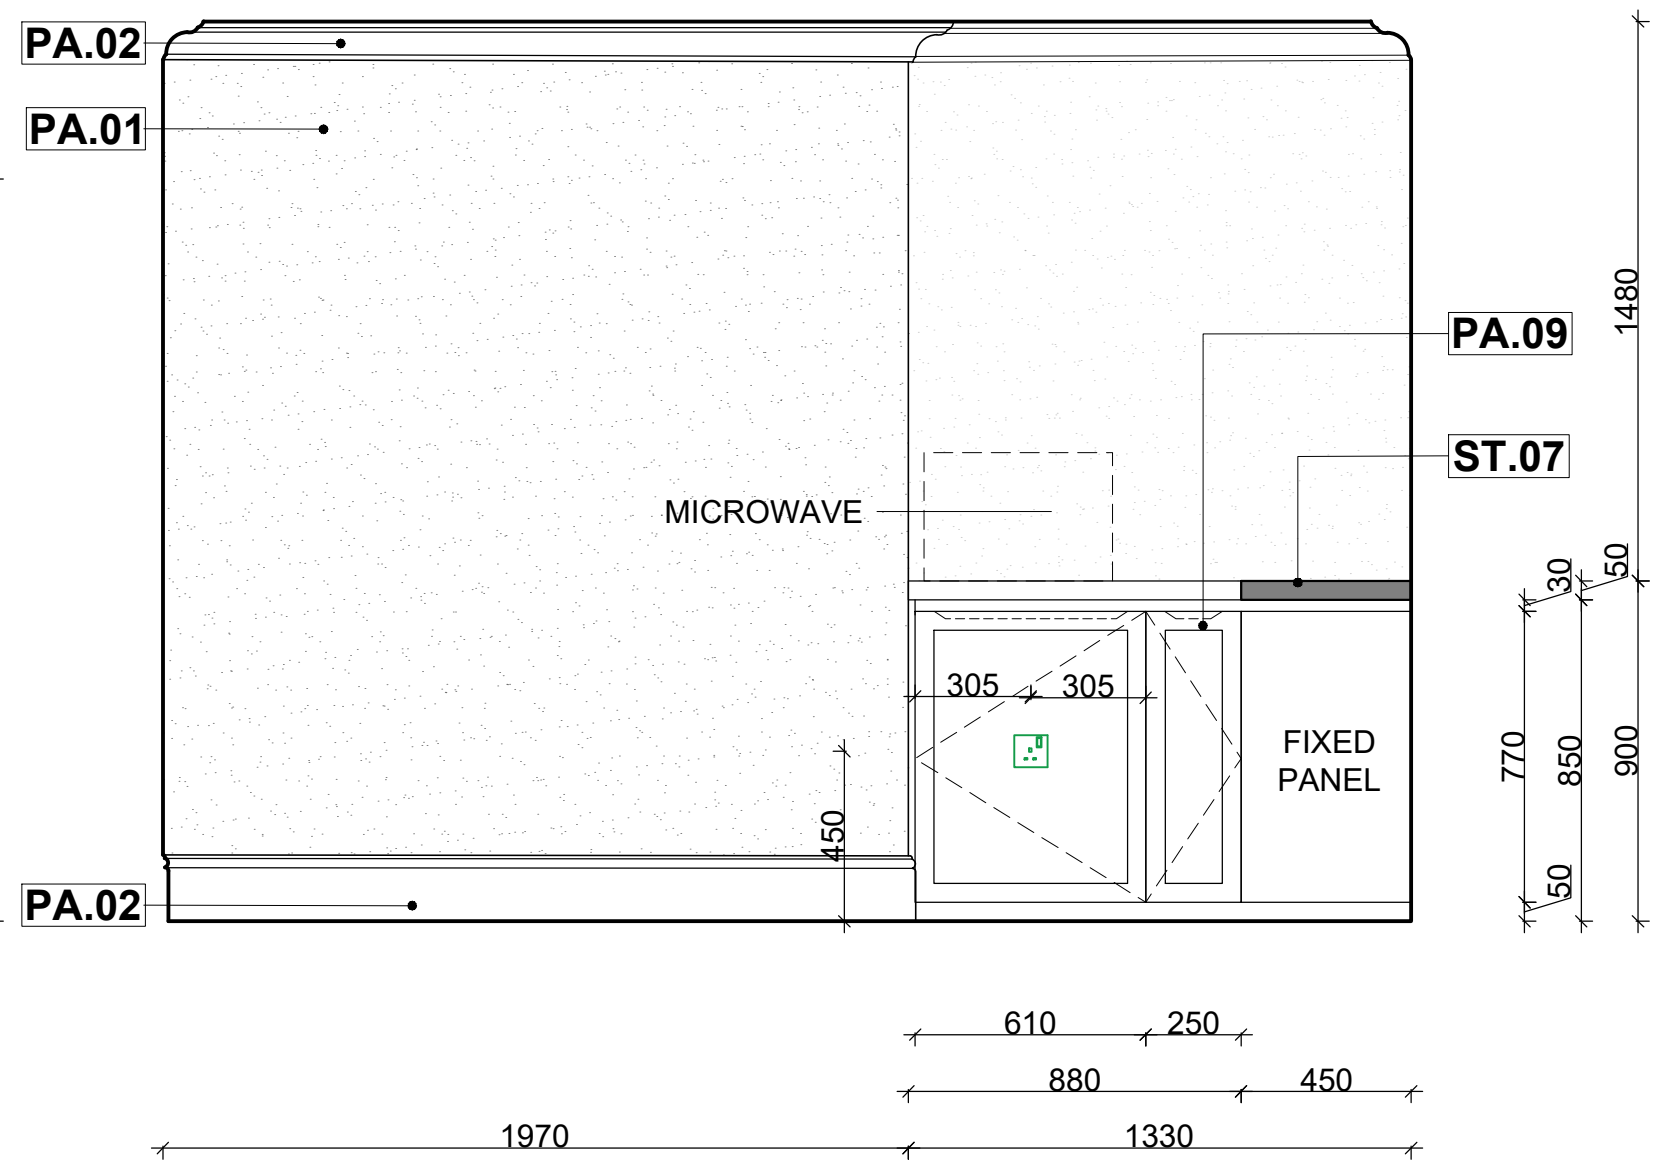


04 SECTION B
1:20 @ A1

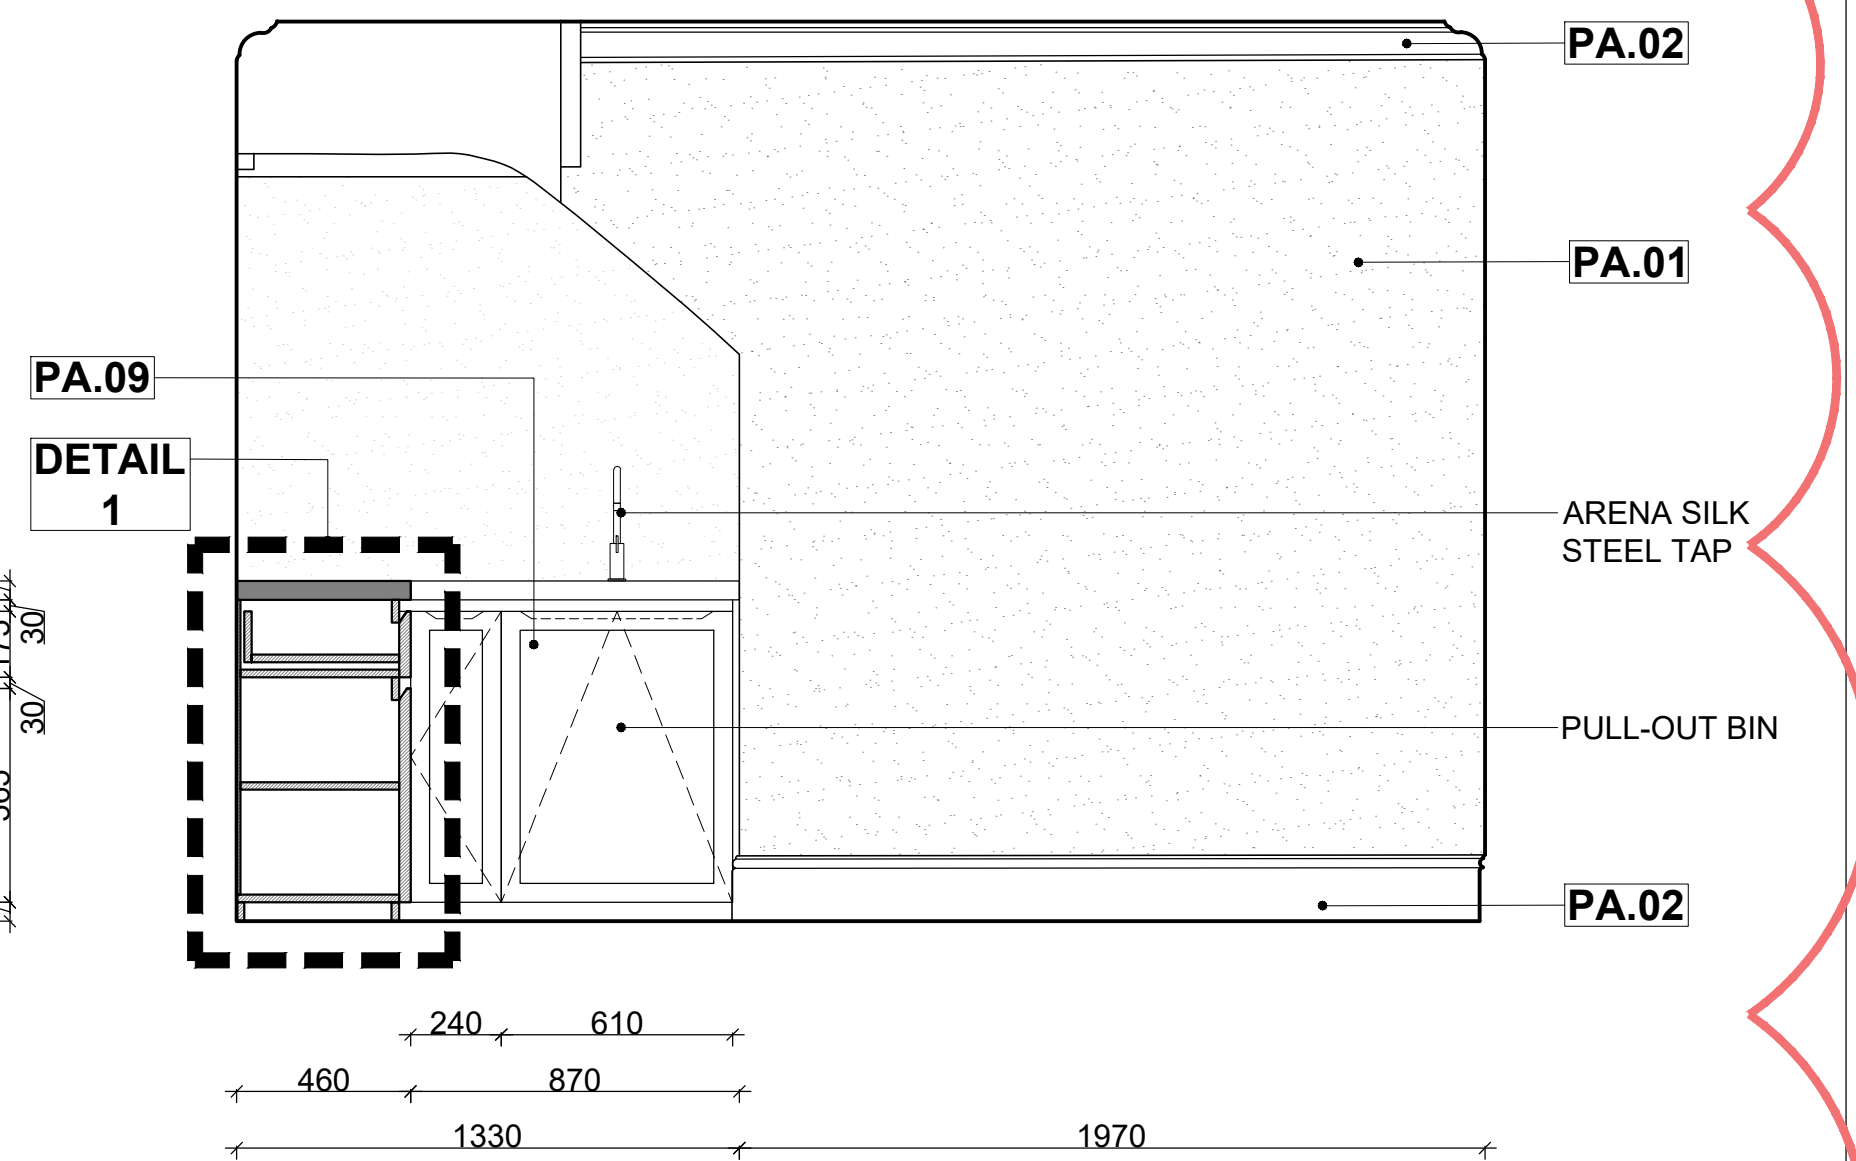


05 SECTION C
1:20 @ A1

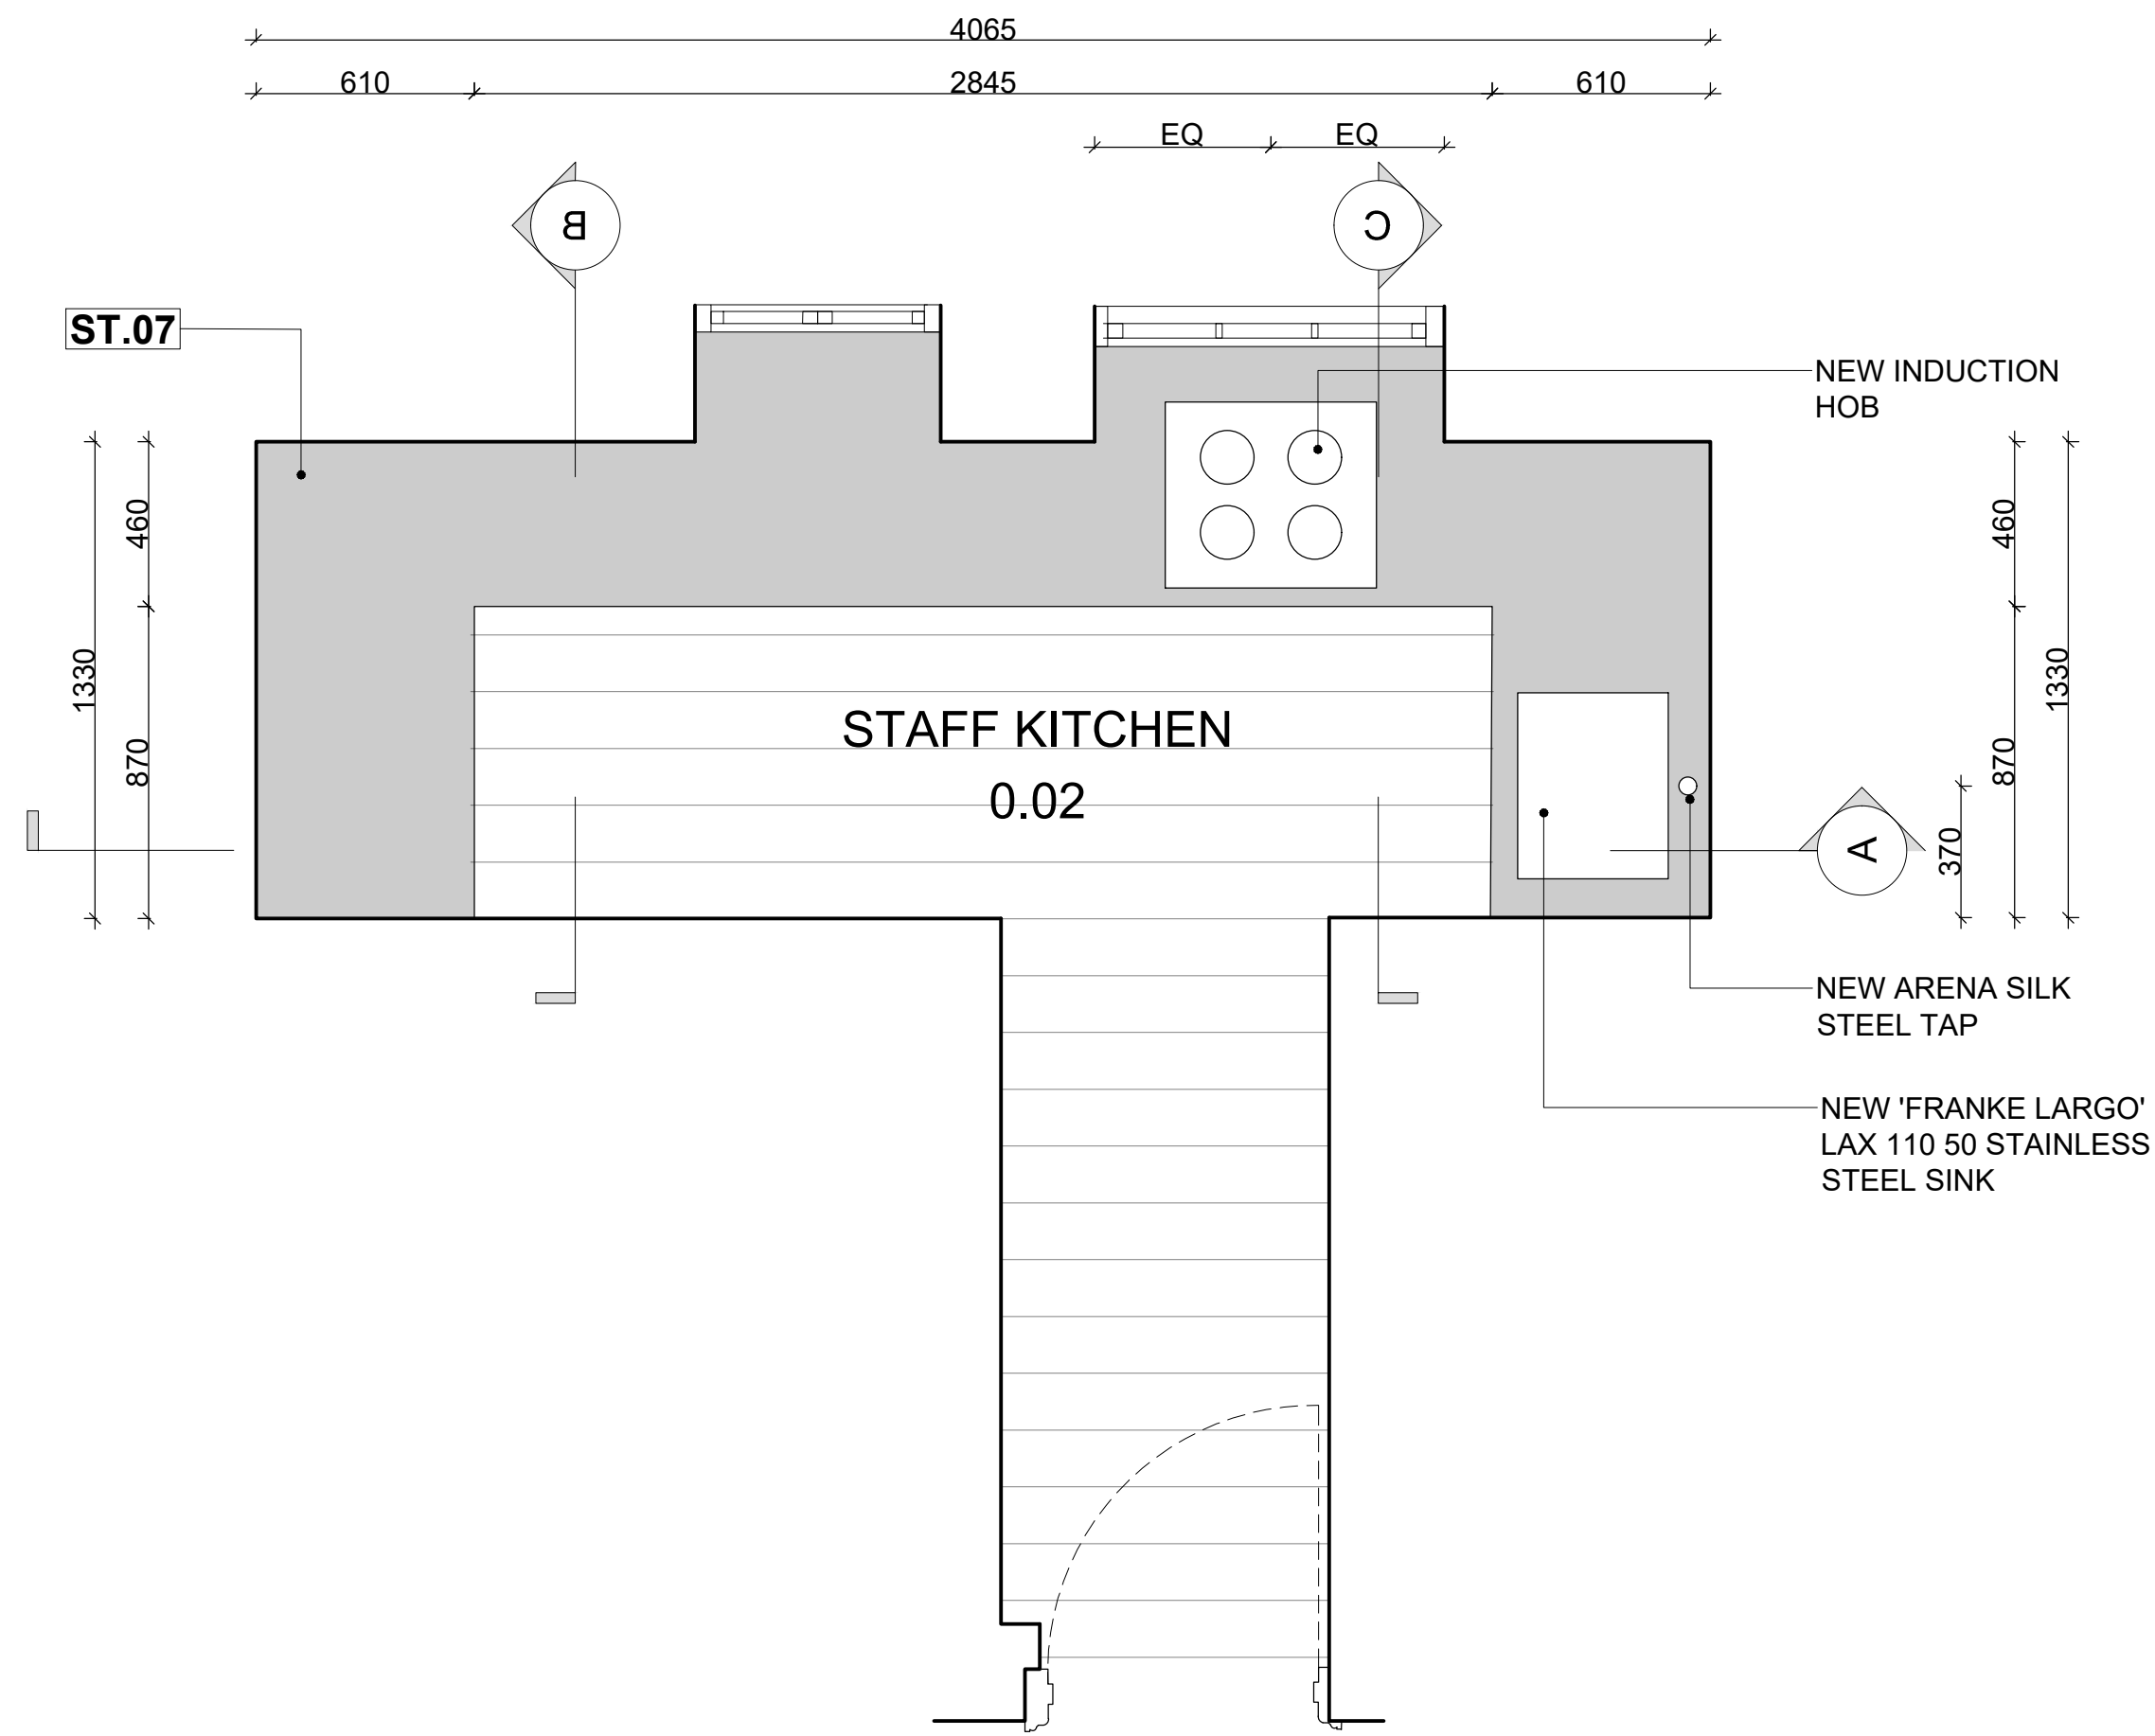

01 PLAN
1:20 @ A1

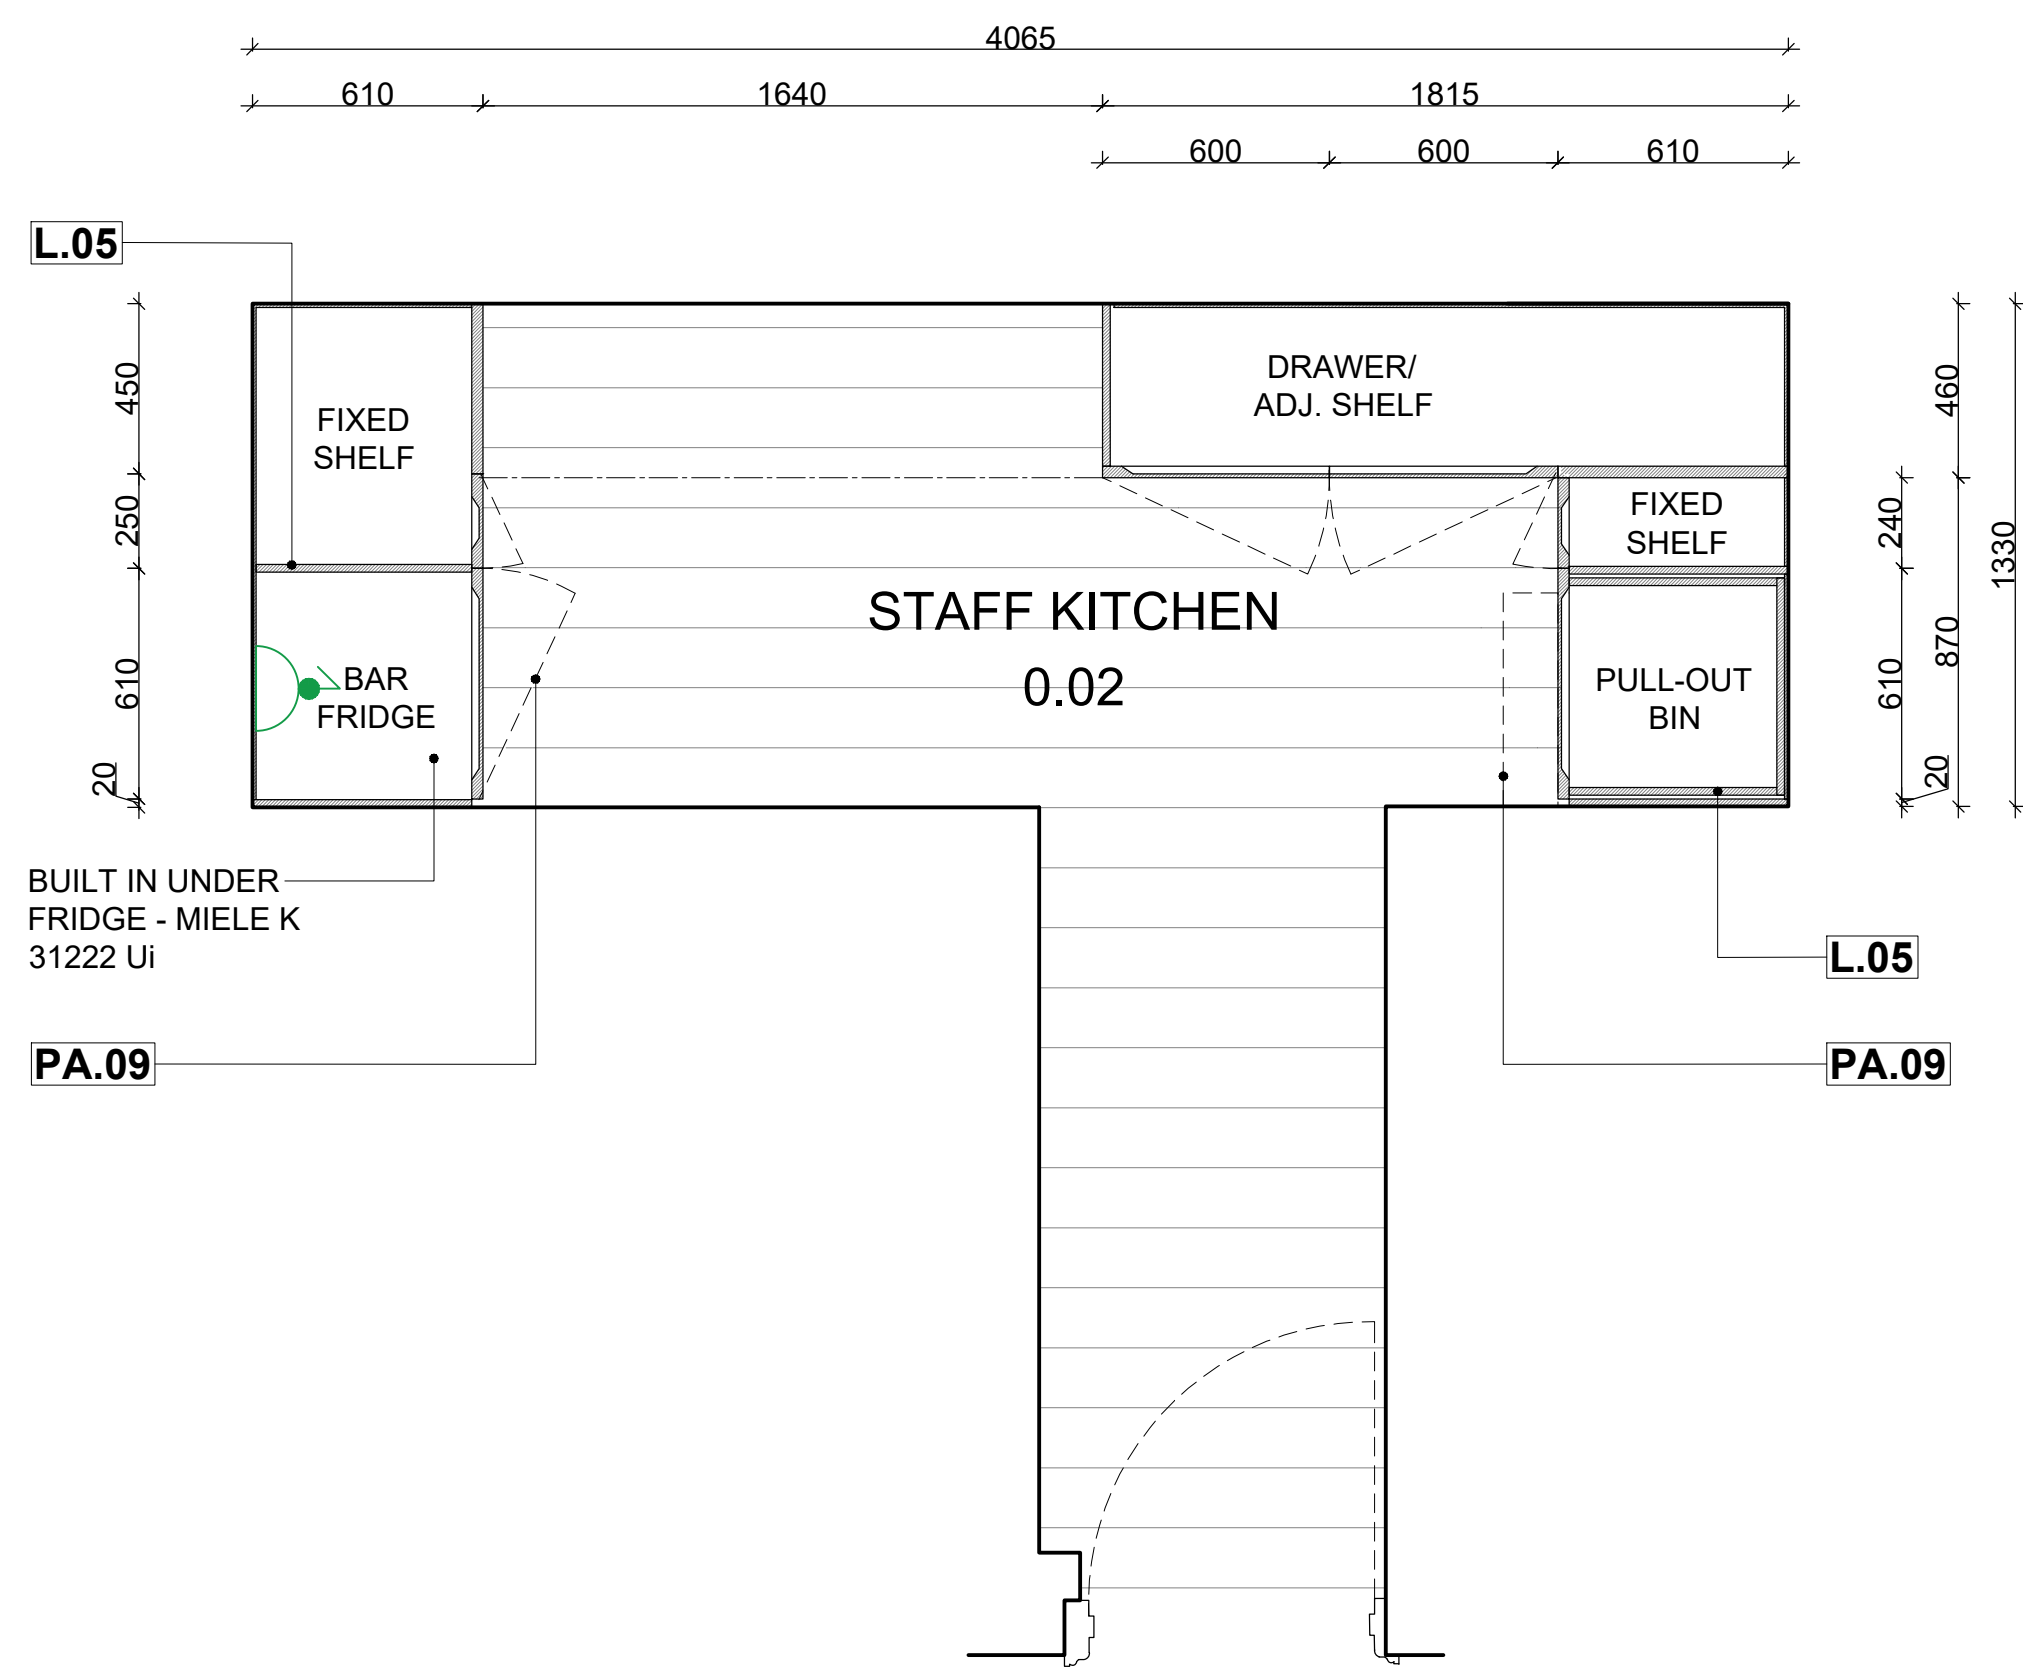

02 JOINERY PLAN
1:20 @ A1

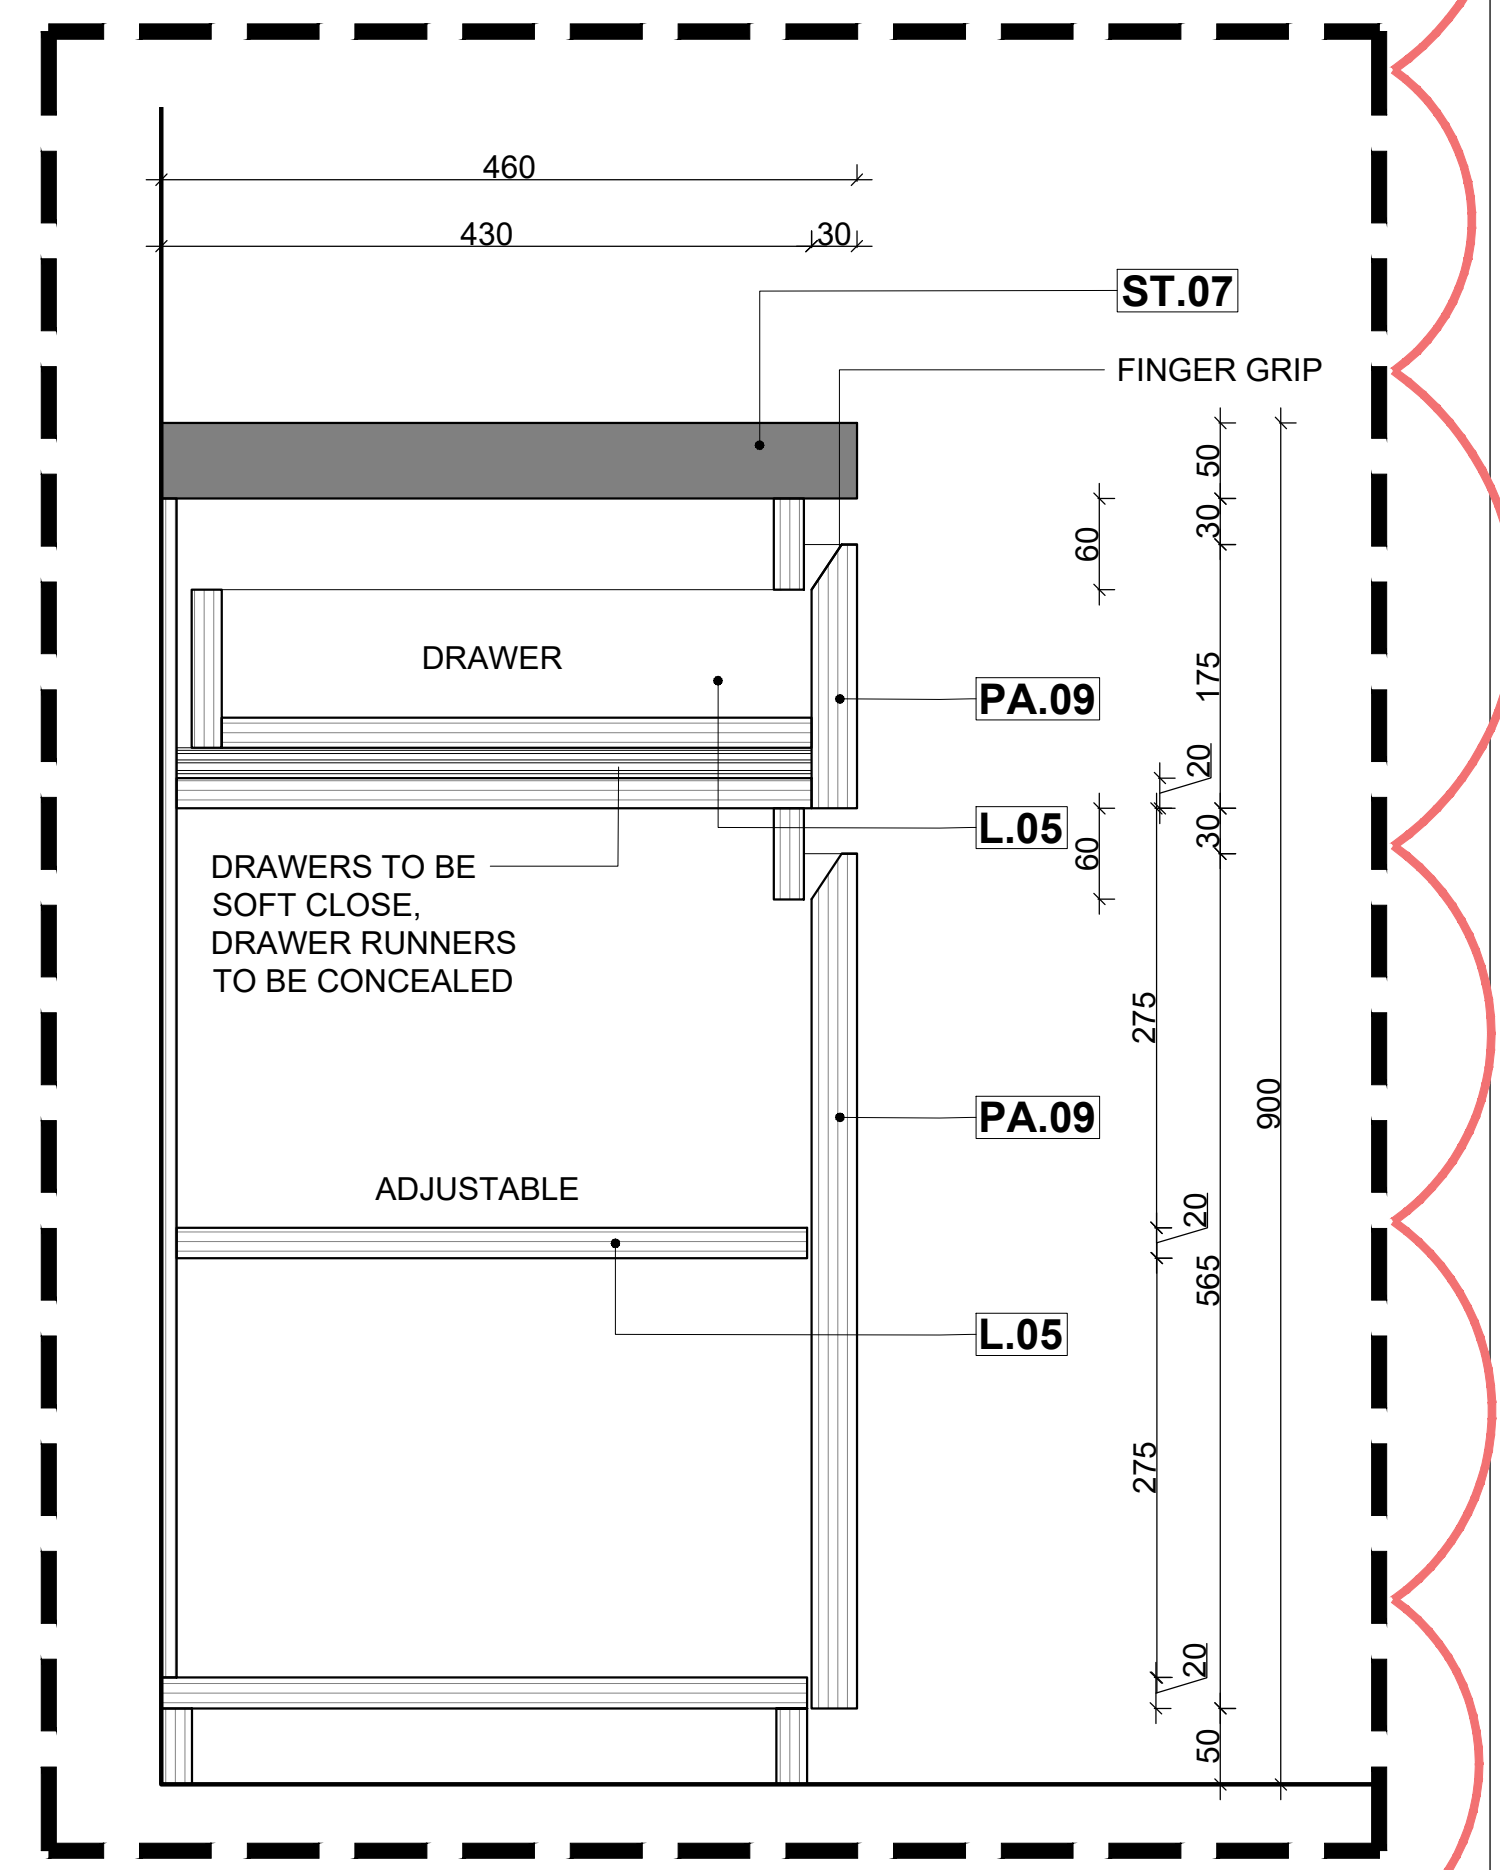

06 DETAIL 1
1:5 @ A1



PROJECT TITLE: 6 PRINCE ALBERT ROAD REGENTS PARK NW1	PROJECT CODE: 761		REV:	BY:	DATE:	DESCRIPTION:
	DRAWN BY: MA	CHECKED BY: KH	A	MA	01.10.21	ISSUED FOR TENDER
DRAWING TITLE: STAFF KITCHEN JO.11 AS PROPOSED	ISSUED FOR TENDER		B	MA	29.10.21	ISSUED FOR TENDER
	SCALE: 1:20 / 1:5 @ A1	DATE: 13.09.2021				
	DRAWING NO: 761_400_002_003	REVISION: B				

DISCLAIMER:
In accordance with our duties under the Misrepresentation Act 1967 and the Mis-description Act 1991, these details have been prepared in good faith but are not intended to constitute part of an offer of contract or create any contractual relationship. No description or information of any kind provided by Elicyon or its Agents, whether written or verbal, contained in these Particulars or elsewhere ("Information") may be relied upon as a statement of representation, warranty or fact. Neither Elicyon nor its Agents have any authority to make any representation or warranty and accordingly any information is given entirely without responsibility on the part of Elicyon, its Agents or the seller. Any plans, photos, and computer generated images shown are indicative and cannot be guaranteed to represent the complete interiors/exterior of a scheme. Any Areas, measurements or distances given are approximate only. Any products and materials shown or indicated are indicative only and may be subject to variations or change. It is not possible to scale from these drawings. Any reference to alterations to or use of any part of the property is not a statement that any necessary planning, building regulations or other consent has been obtained. These matters must be verified by any buyer/lessee. Any buyer/lessee must satisfy himself by inspection or otherwise as to the correctness of any information given.
© All rights reserved to Elicyon London.

Elicyon Limited
First Floor, Avon House,
Avonmore Road, Kensington Village
London W14 8TS
Tel: +44 (0)203 772 0011
Web: www.elicyon.com
E-mail: studio@elicyon.com

ELICYON