



01 SECTION A 1:10 @ A1

PROJECT TITLE: 6 PRINCE ALBERT ROAD REGENTS PARK NW1	PROJECT CODE: 761		REV:	BY:	DATE:	DESCRIPTION:
			A	MA	29.10.21	ISSUED FOR TENDER
	DRAWN BY: MA	CHECKED BY: KH				
	ISSUED FOR:					
DRAWING TITLE: DAUGHTERS BEDROOM JOINERY 02 DETAILS AS PROPOSED	scale: 1:10 / 1:5 @ A1	DATE: 13.09.2021				
	DRAWING NO: 761_400_003_006	REVISION: A				

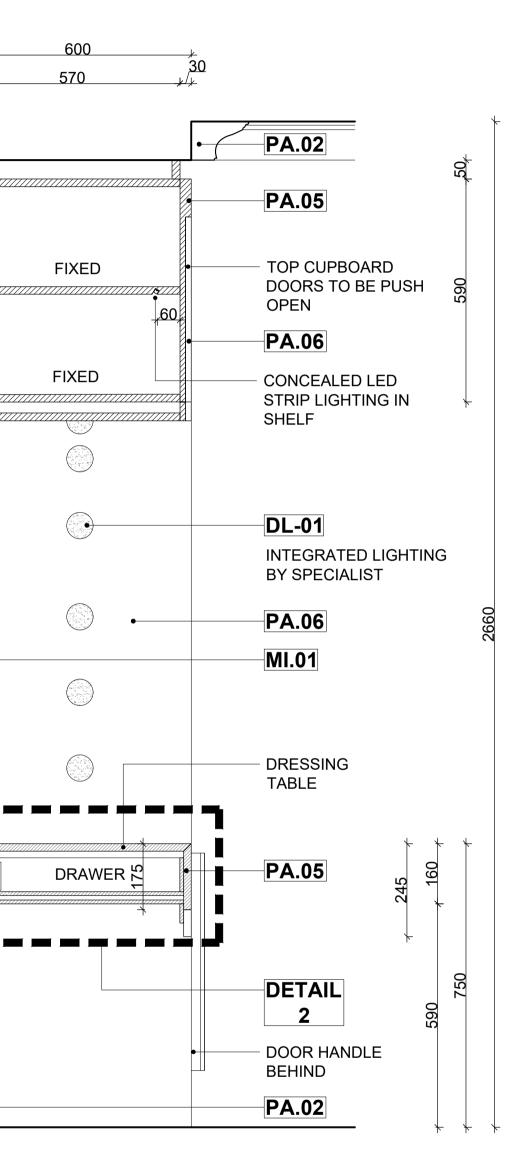

02 SECTION B 1:10 @ A1

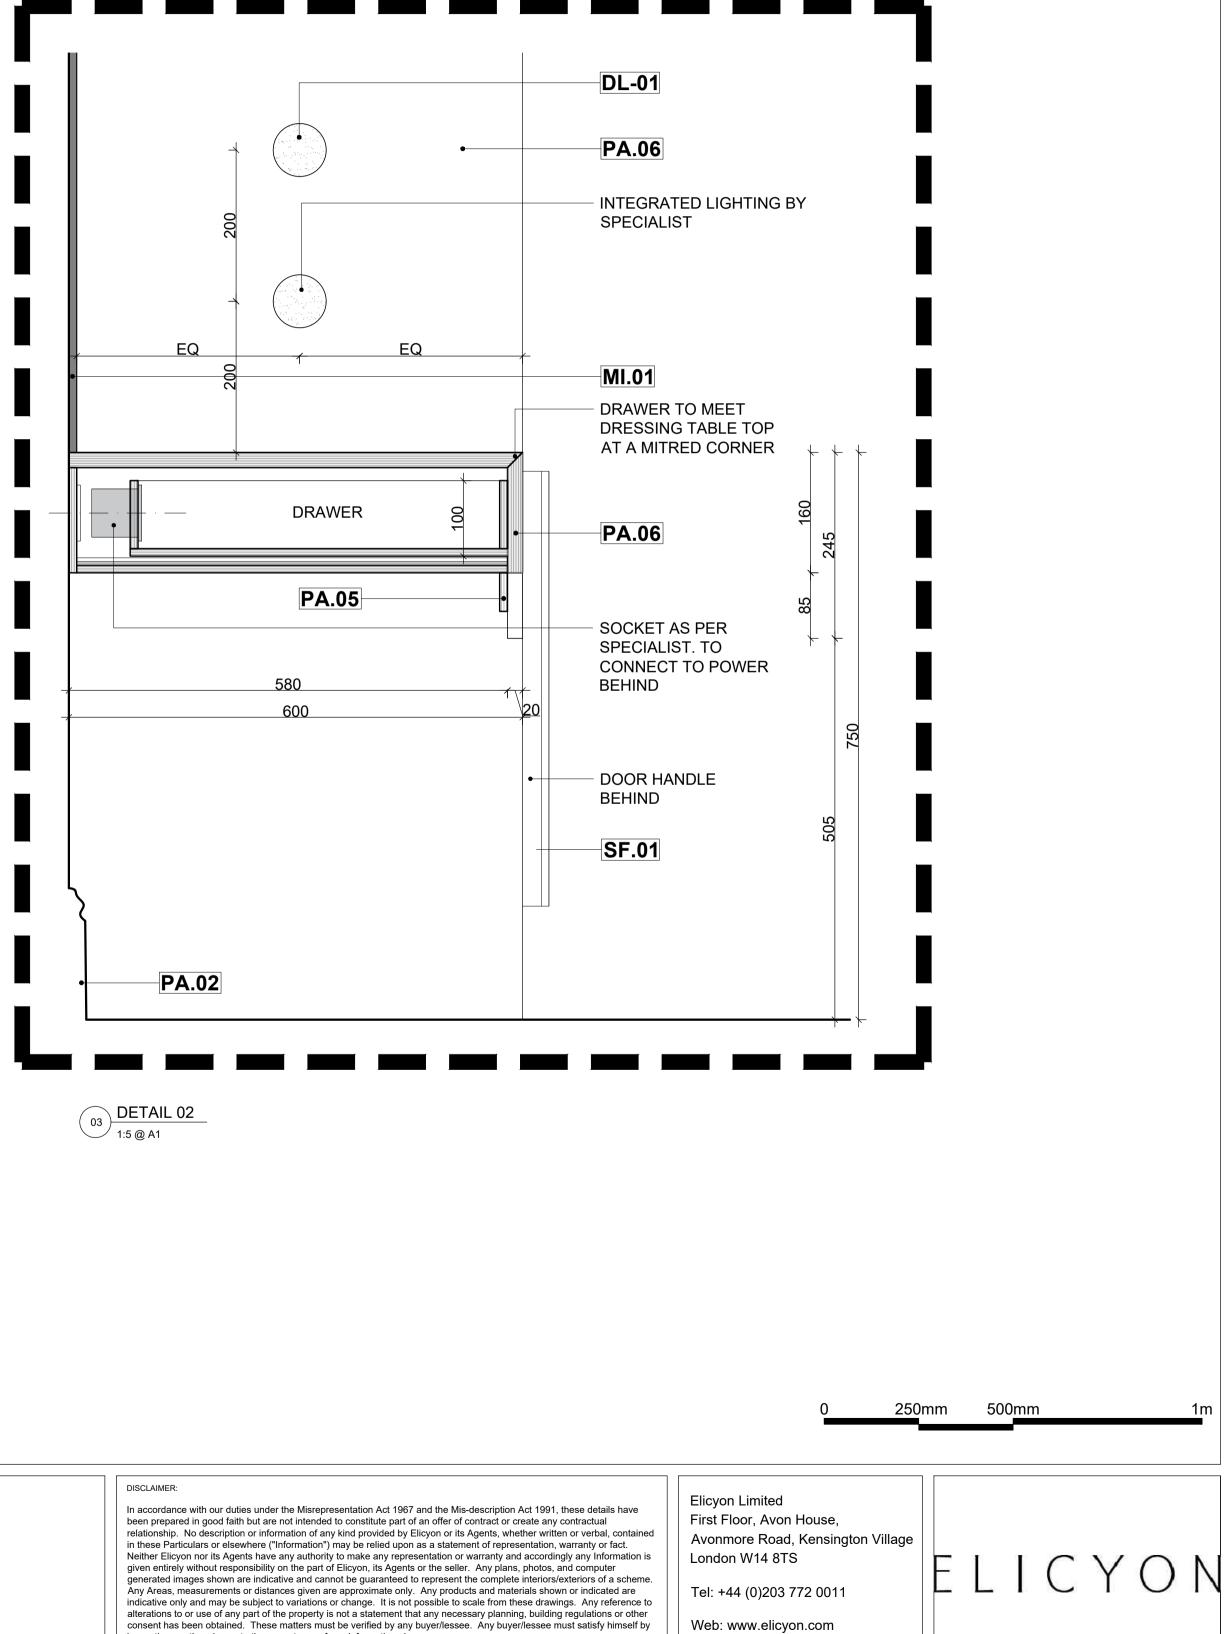

E-mail: studio@elicyon.com

alterations to or use of any part of the property is not a statement that any necessary planning, building regulations or other consent has been obtained. These matters must be verified by any buyer/lessee. Any buyer/lessee must satisfy himself by inspection or otherwise as to the correctness of any Information given. © All rights reserved to Elicyon London.

## ALL DIMENSIONS TO BE CONFIRMED ON SITE

1m