


# 16 HIGHFIELDS GROVE N6 6HN

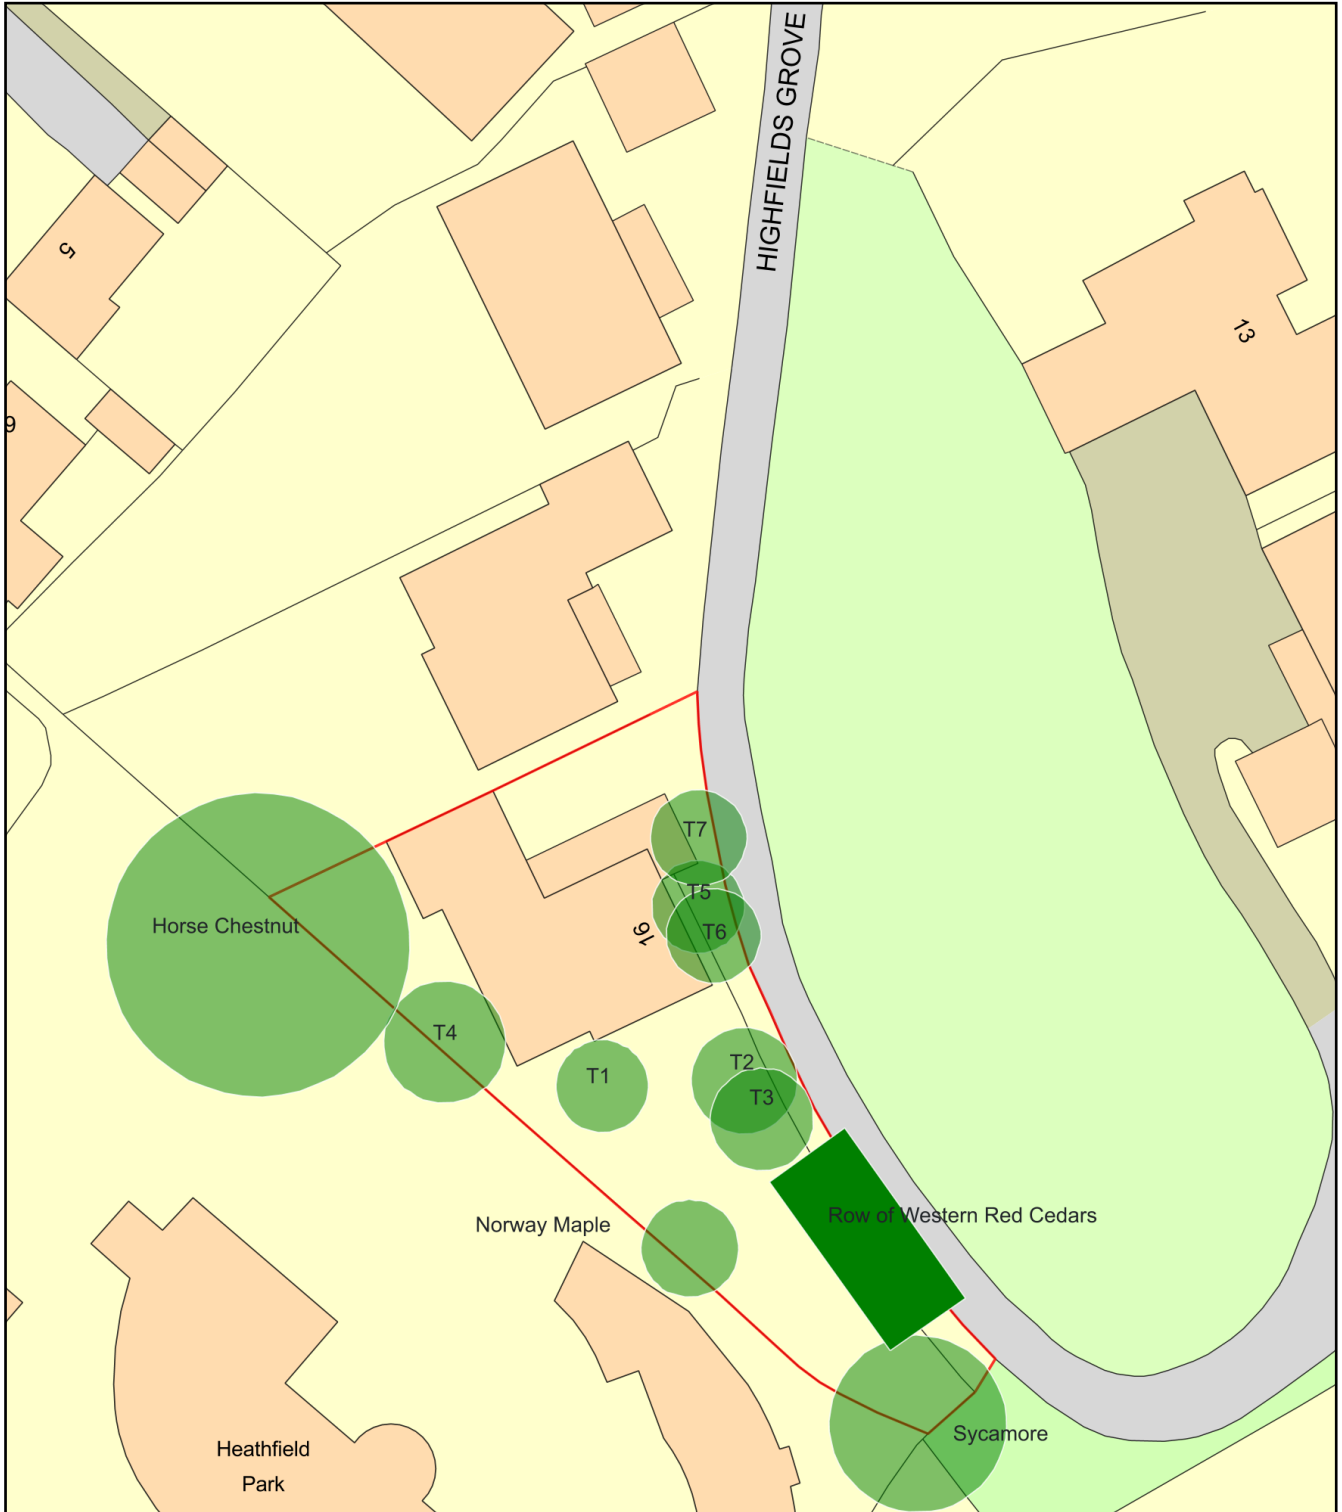

Plan Produced for: L.B.CAMDEN

Date Produced: 10 Nov 2021

Plan Reference Number: TQRQM21314102106320

Scale: 1:500 @ A4