

ARCHITECTS

**SILO ARCHITECTURE**



Lee Loeffler Ltd.  
Studio 4, 5 Thurloe Square  
London SW7 2TA  
T: +44 (0)20 3290 7809  
M: +44 (0)79 8647 9374

**NOTES**


Check all relevant dimensions, lines and levels on site before proceeding with the work. Take site dimensions for fabrication of joinery and other fittings. Prefer larger scale drawings. Refer all discrepancies to the Architect for decision before putting work in hand. Copyright of this drawing and in all work executed from it remains the property of Lee Loeffler Ltd.

**REVISION**

REV	DATE	DESCRIPTION	BY
01	2021/11/16	External Paving Information/DK	

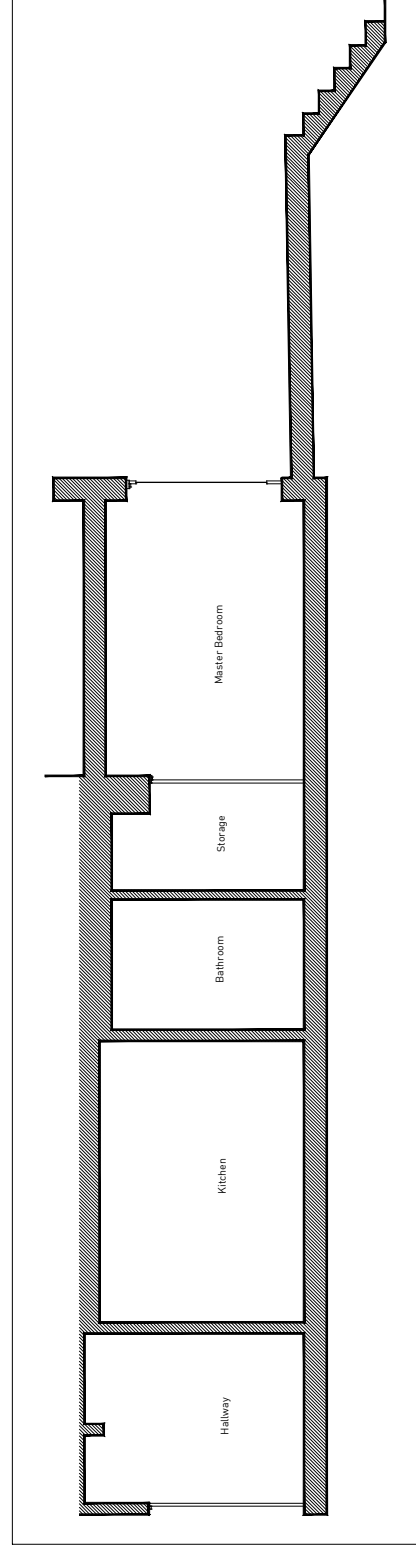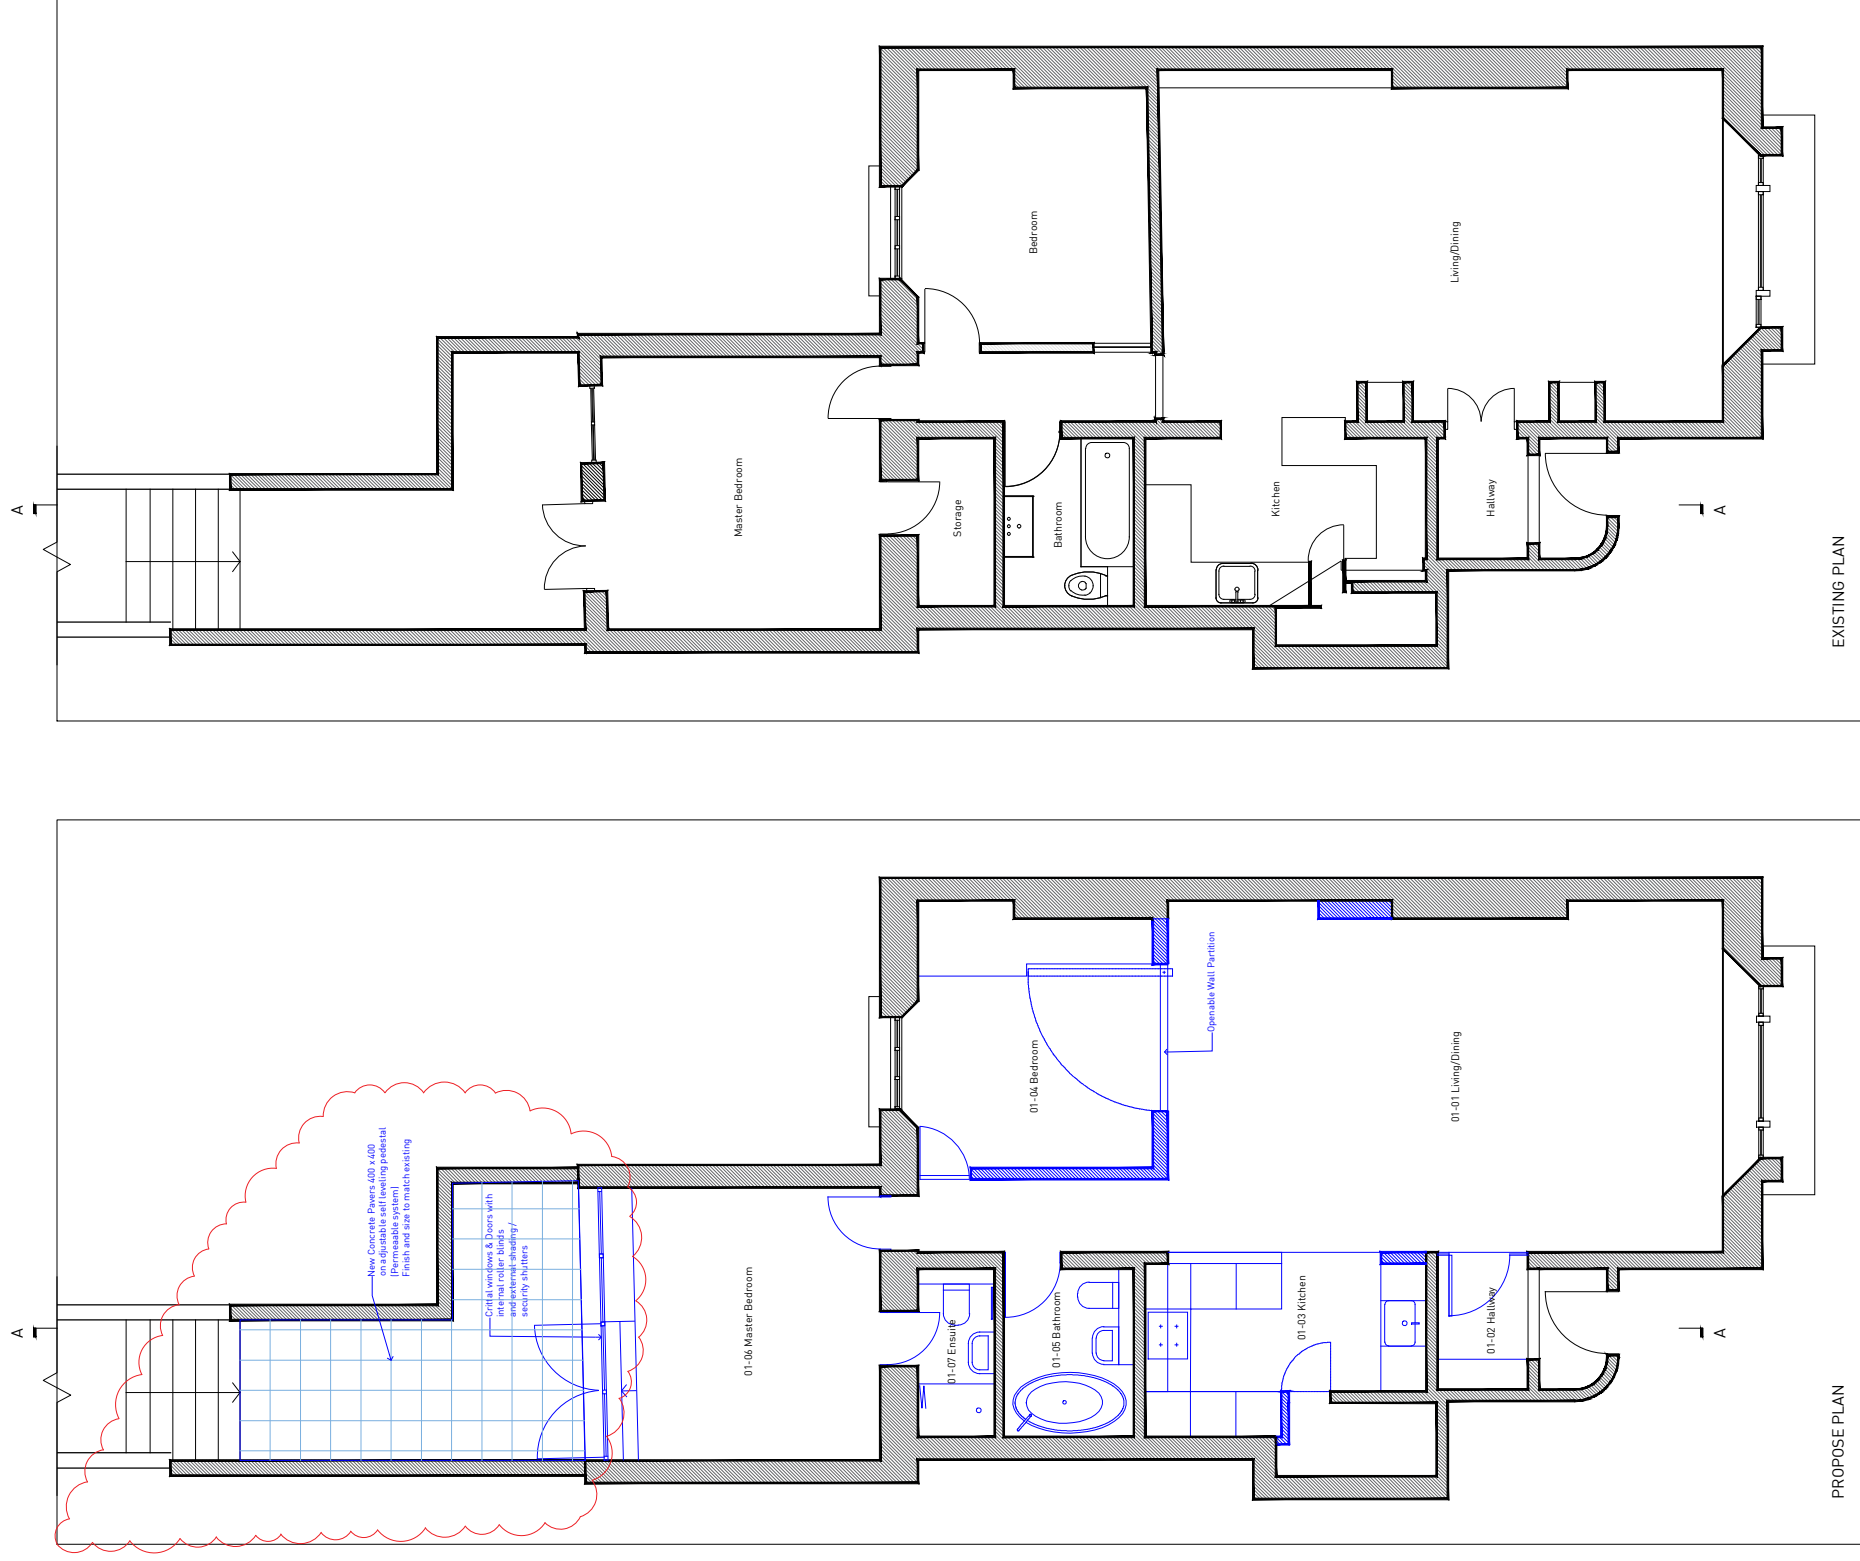


EXISTING LONGITUDINAL SECTION AA

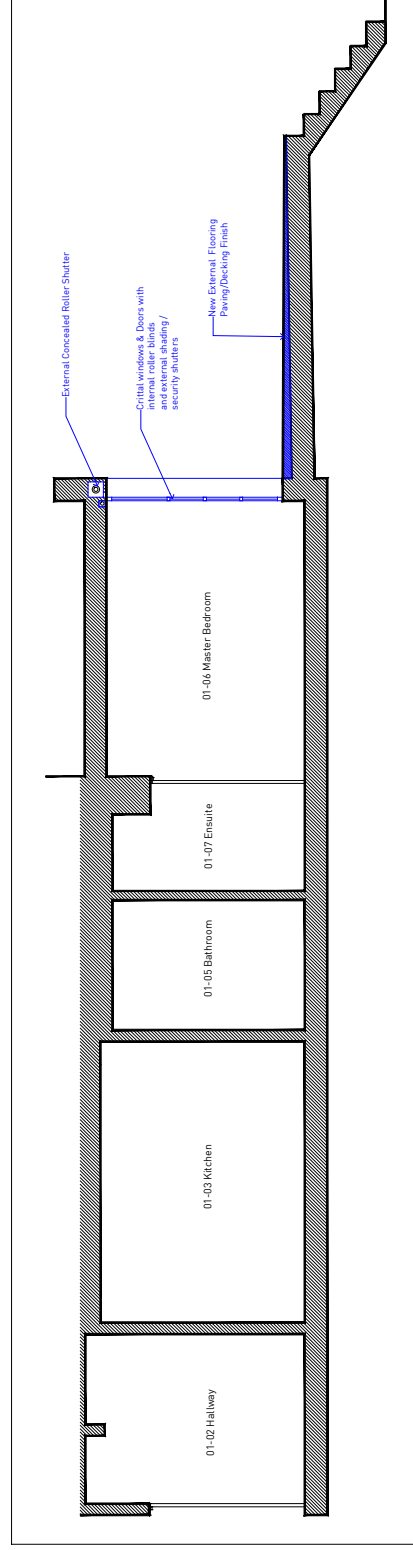

PROPOSED LONGITUDINAL SECTION AA

**KEY**

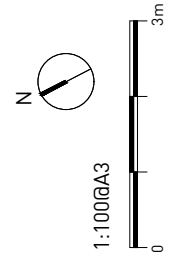

**PROJECT**

No. 579 Name HAVERSTOCK HILL

**DRAWING STATUS**

**PLANNING**

**DRAWING TITLE**

**EXISTING/PROPOSED PLAN & SECTION**

**DRAWING NUMBER**

579\_01-100

**DATE**

23/09/2021