




5 ENTRANCE ELEVATION SIGNAGE SECTION  
1 : 50

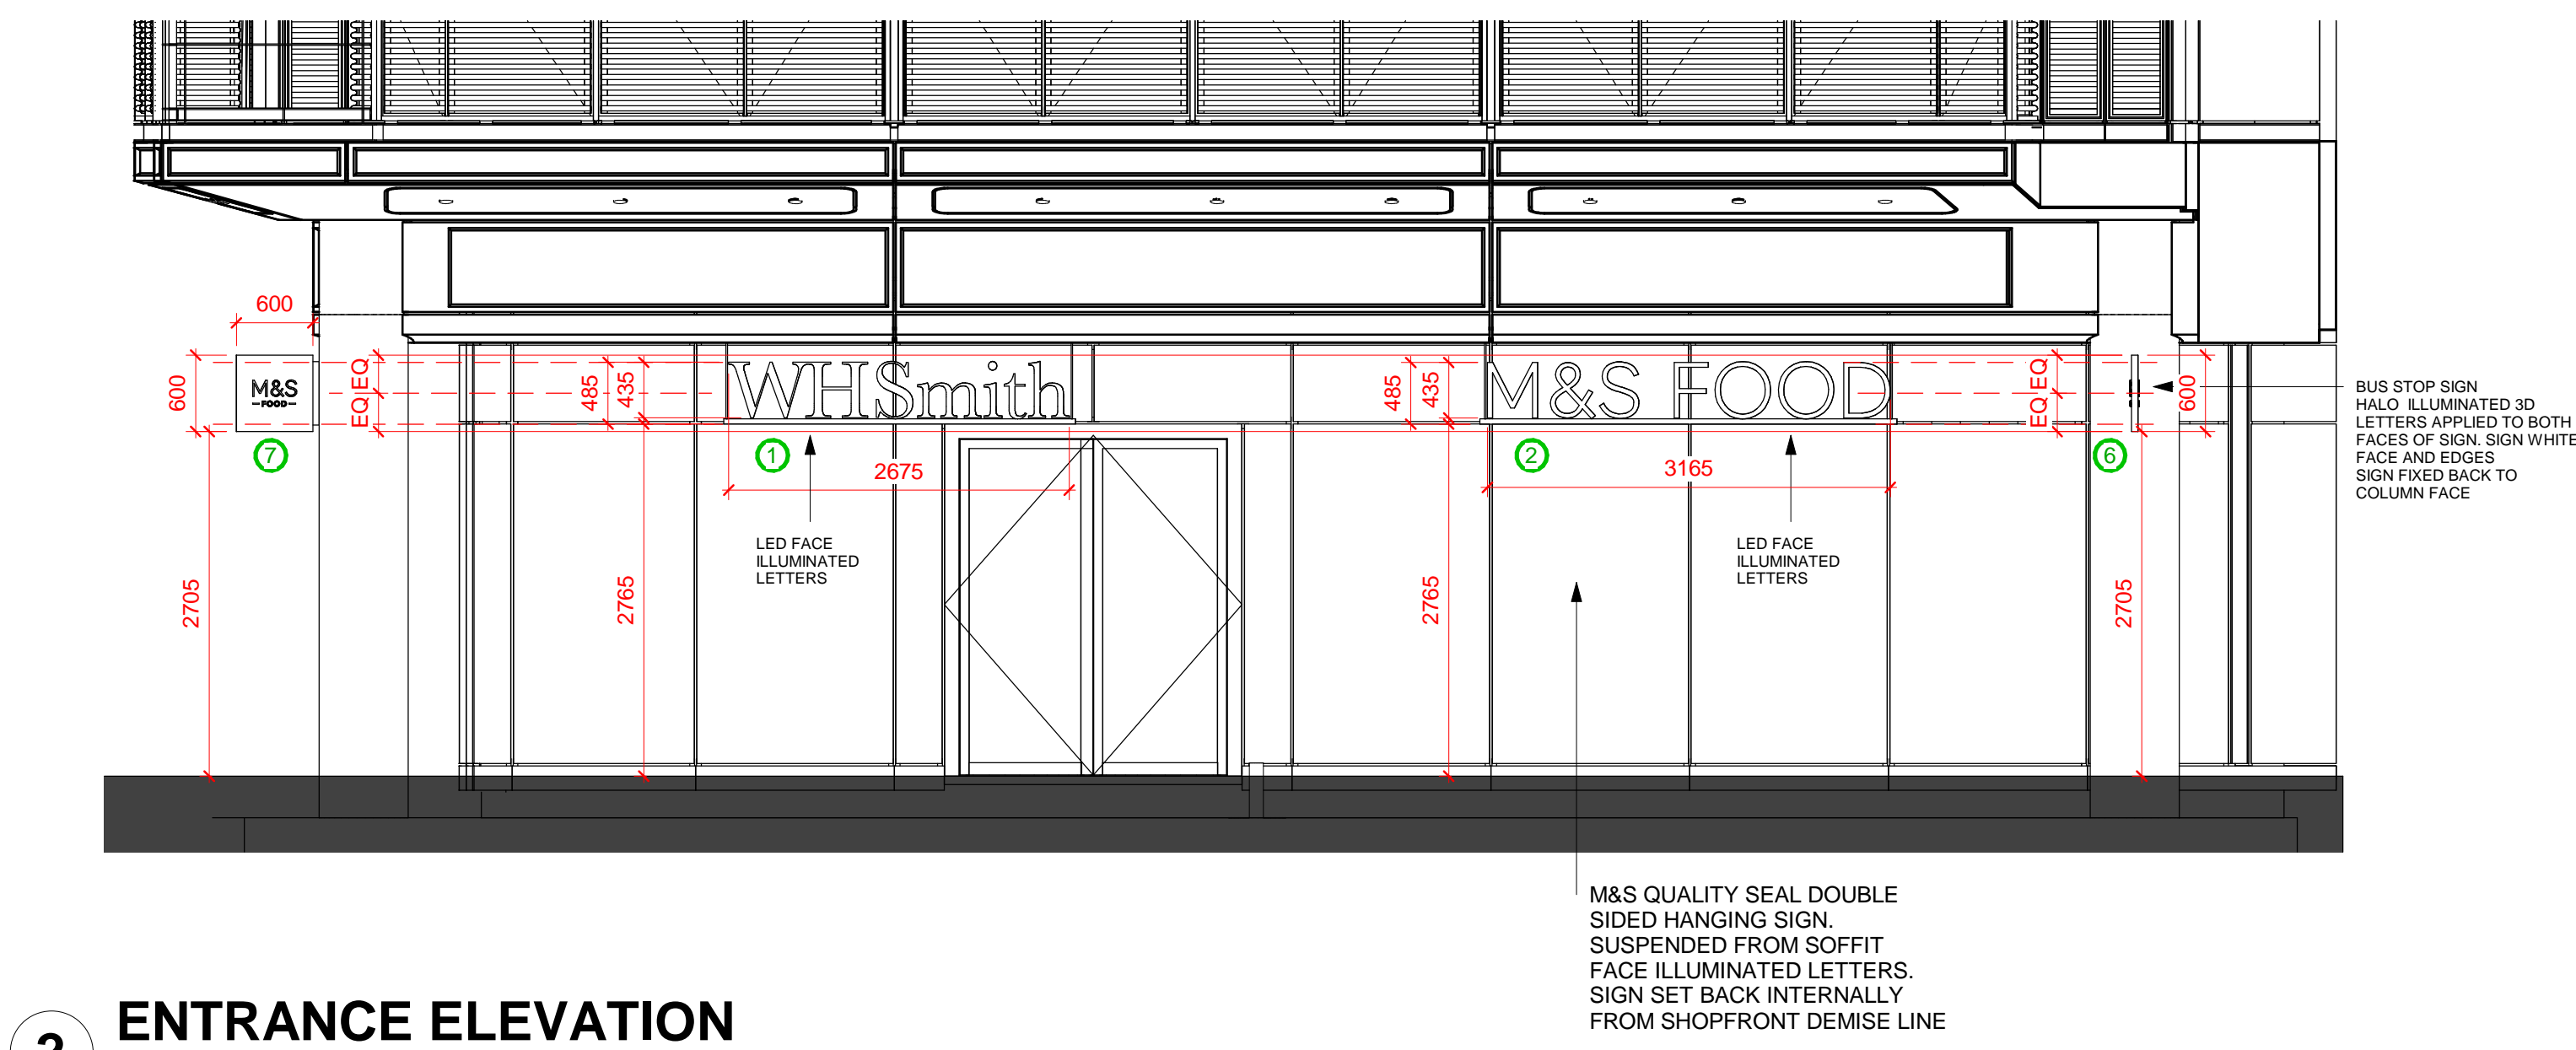


2 ENTRANCE ELEVATION  
1 : 50

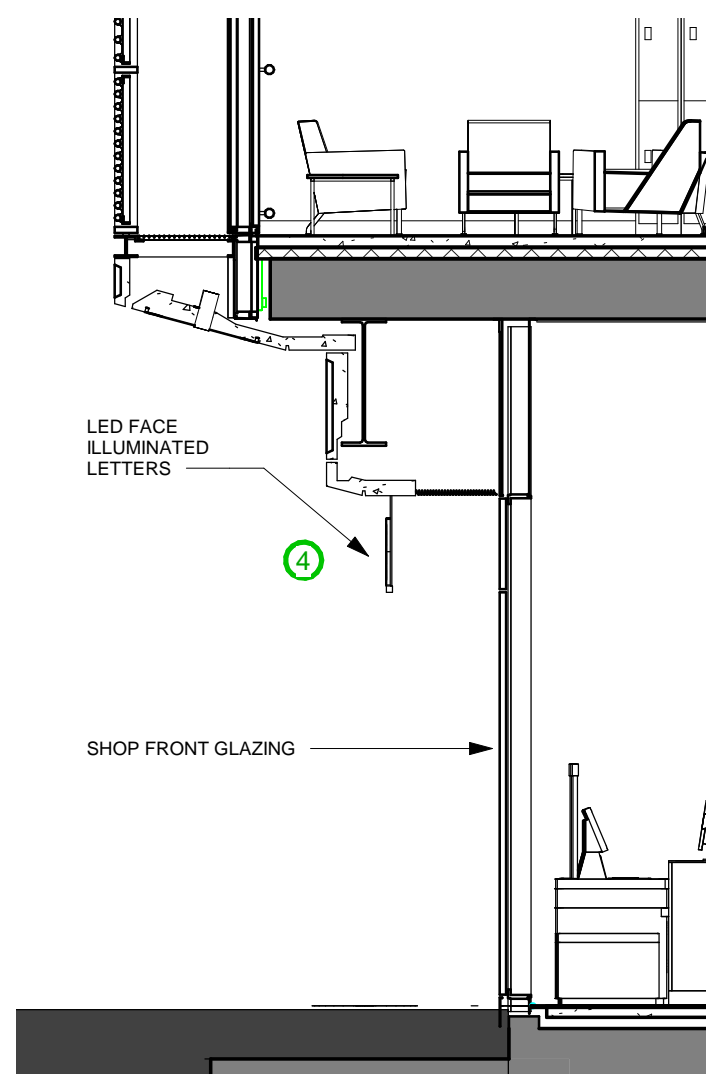


3 SIDE ELEVATION SIGNAGE SECTION  
1 : 50

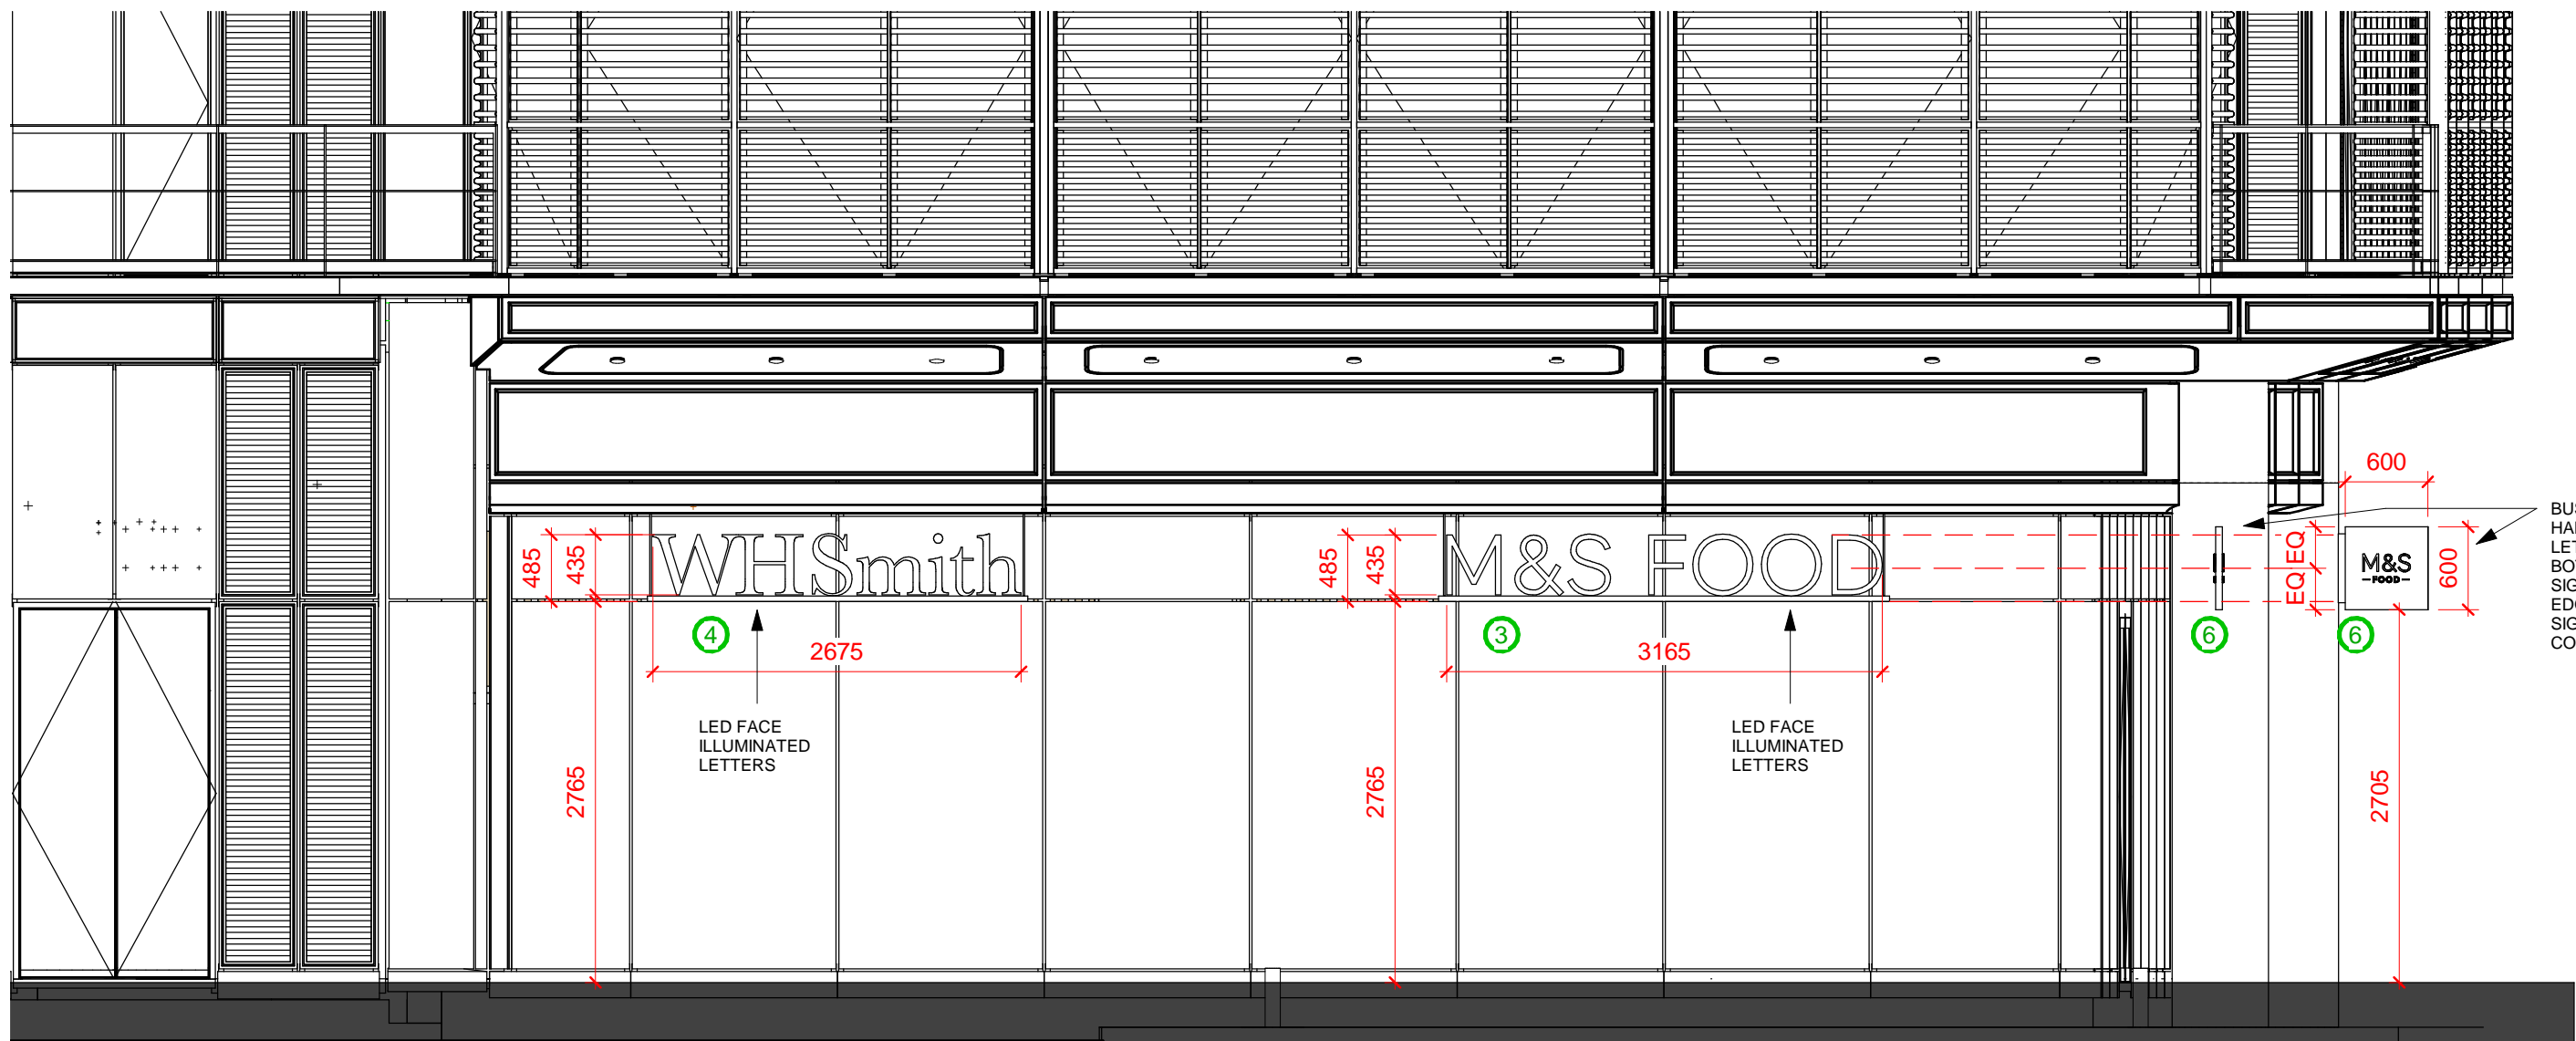


4 SIDE ELEVATION  
1 : 50

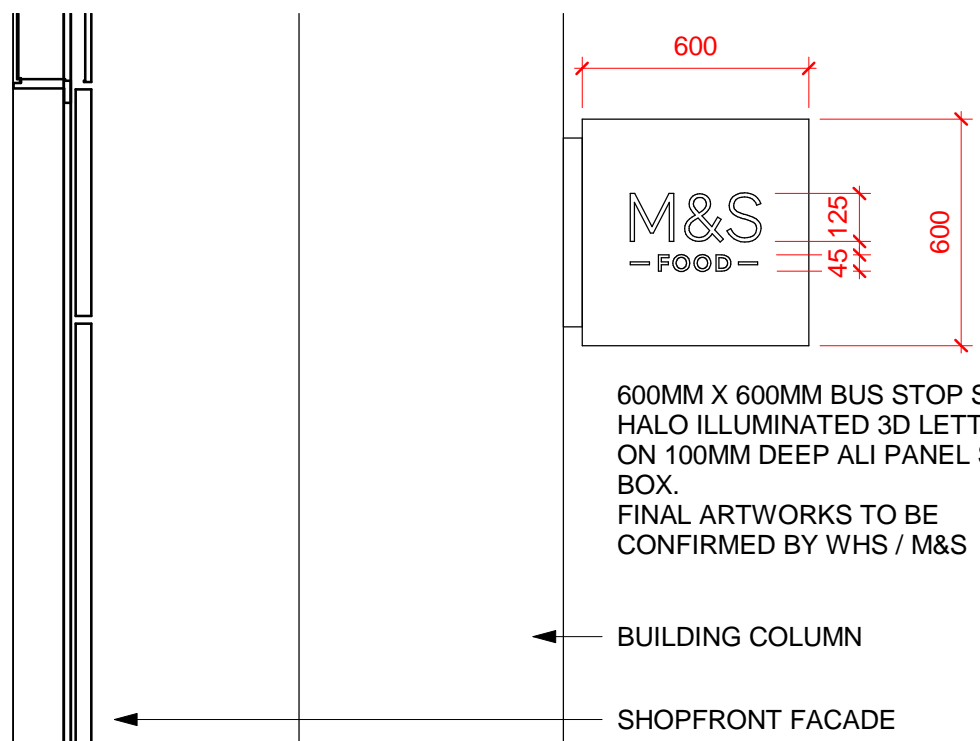

6 SIGN 6 PROJECTION  
1 : 20

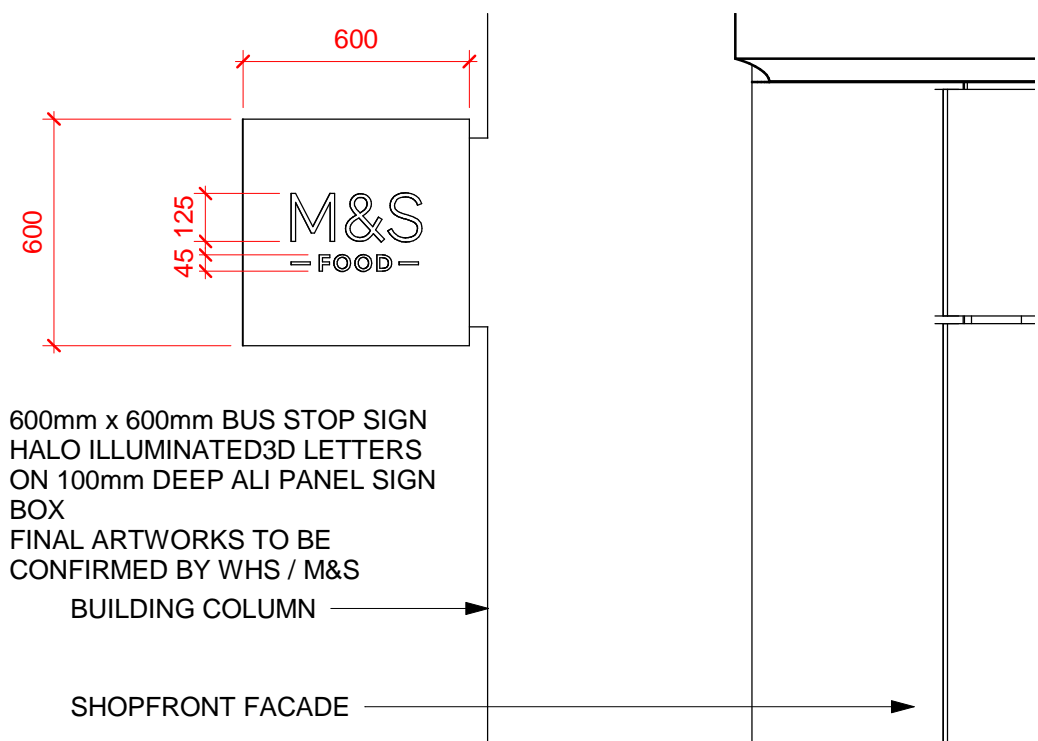

7 SIGN 7 PROJECTION  
1 : 20

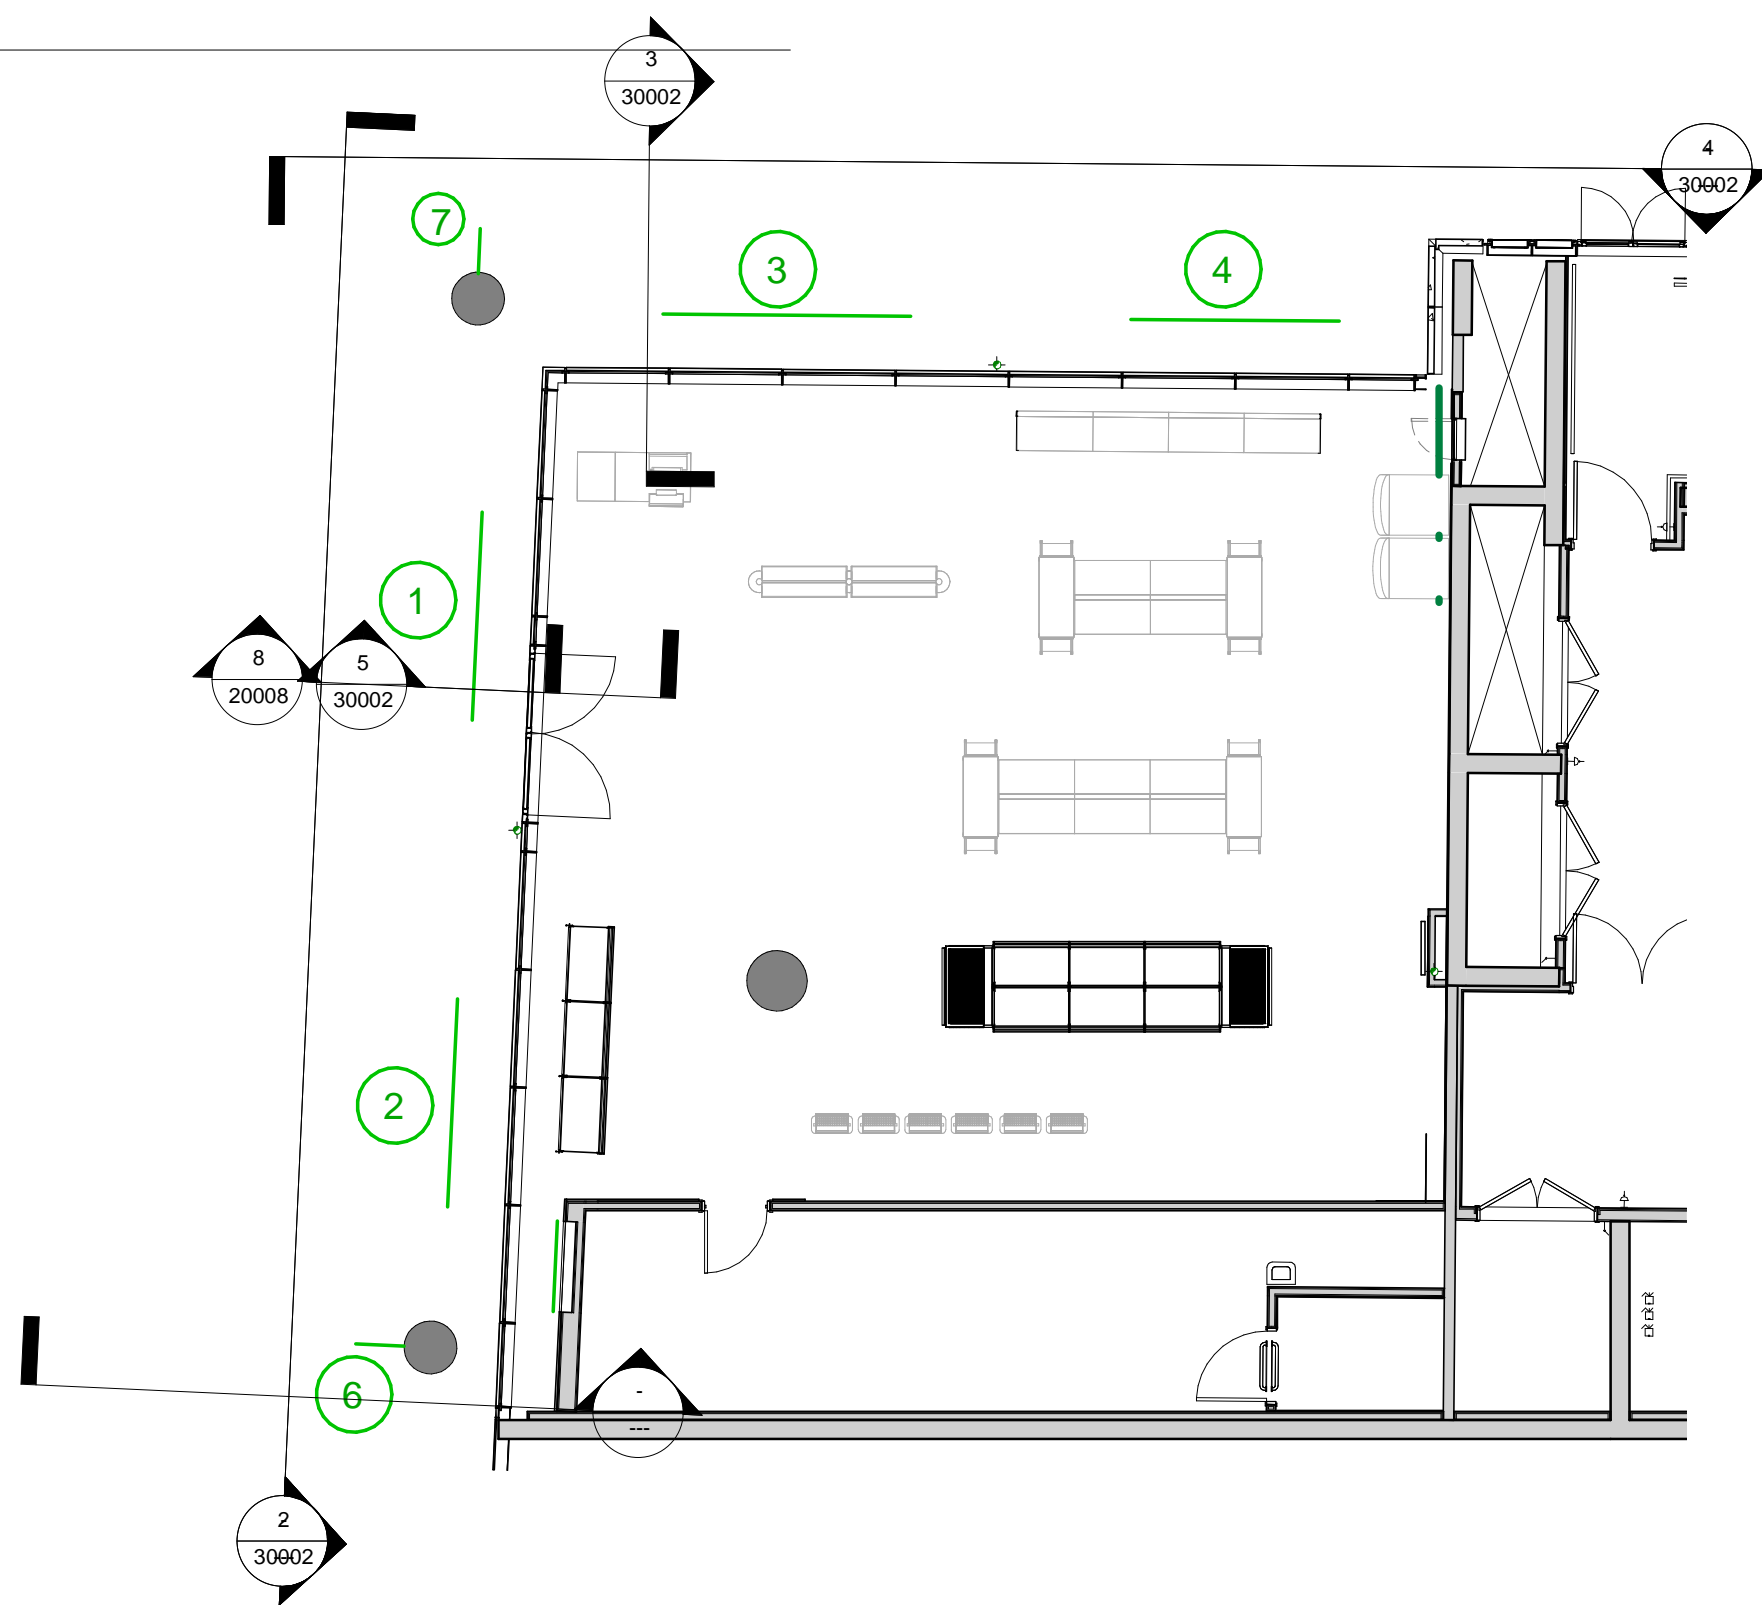

## NOTES

THIS DRAWING IS COPYRIGHT OF BROOKER FLYNN ARCHITECTS LTD AND MAY NOT BE REPRODUCED IN ANY FORM NOR TRANSFERRED TO OTHER PARTIES BY ELECTRONIC MEANS WITHOUT PRIOR WRITTEN CONSENT. NO DIMENSIONS TO BE SCALED FROM THIS DRAWING.

ALL UCL SOFFIT HEIGHTS TO BE CHECKED ON SITE AT EARLIEST CONVENIENCE. UCL SOFFIT HEIGHT WILL EFFECT SKIRTING HEIGHTS AT BASE OF DIGITAL SCREENS.

### SINAGE DETAILS

30mm HOGGED OUT PERSPEX 1T77 OPAL LETTERS, 5mm ALI BACK TRAYS. BLOCK OUT VINYL TO THE RETURNS REF TBC. LED FOR FACE ILLUMINATION. LETTERS TO HAVE A 3m FOLDED ALI SUPPORT WITH 90 DEGREE FOLD TO MOUNT TO EXISTING PLYNTH. 3mm BACKERS COATED TO RAL 9005 MATT BLACK. ALL ON 40MM SHS BAR PPC COATED TO RAL 9005. HUNG FROM SUITABLE POINT IN LINE WITH SE DETAILS, ON M10 THREADED ROD WIH RAL 9005 SHEATHING

LETTERS TO BE SUPPLIED WITH 3M OF CABLE ALL CABLE TO BE LOW SMOKE AND FUME

BUS STOP SIGN. SIGN TO BE WHITE FACE AND EDGES, DEPTH 100MM, HALO ILLUMINATED BLACK LETTERS-10M BLACK ACRYLIC- POLISHED EDGES, 3MM OPAL 030 PERSPEX ON 3MM 030 PERSPEX BACKING DEPTH 100MM, LETERS LAZER CUT PUSHED THROUGH, 14 GUAGE ALI PANELS FINISHED WHITE RAL 9003 40% GLOSS MATT WHITE INTERNAL FINISH INTERNAL MILD STEEL BOX SECTION FRAME

(ILLUMINATION STATIC INTERNAL NOT MORE THAN 450Cd/M2)

02	17-11-21	SIGN 6&7 ELEVATION ADDED	RJT
01	25-10-21	ISSUED FOR DISPLAY OF ADVERTS CONSENT	RJT

REV	DATE	DESCRIPTION	DRAWN	CHECKED
-----	------	-------------	-------	---------



STORE NAME  
WHS-M&S-UCLH  
COUNTRY  
UK

PROJECT  
UCLH-WHS-M&S-SHOP-IN-SHOP

DRAWING  
SHOPFRONT  
ELEVATIONS AND SIGNAGE  
DETAILS

CONSULTANT  
BROOKER FLYNN ARCHITECTS  
DISCIPLINE DESCRIPTION  
ARCHITECTURE  
CONSULTANT LOGO

BROOKERFLYNN  
architects

SCALE	PAPER SIZE	DATE	DRAWN	CHECKED
As indicated	A1	OCT '21	RJTGB	
STORE NUMBER	PROJECT No	DISCIPLINE CODE	DRAWING No	
TBC		A	30002	
CONSULTANT PROJECT No		STATUS	REV	
21.1085		DD	02	

DETAILED DESIGN