
BAILISS





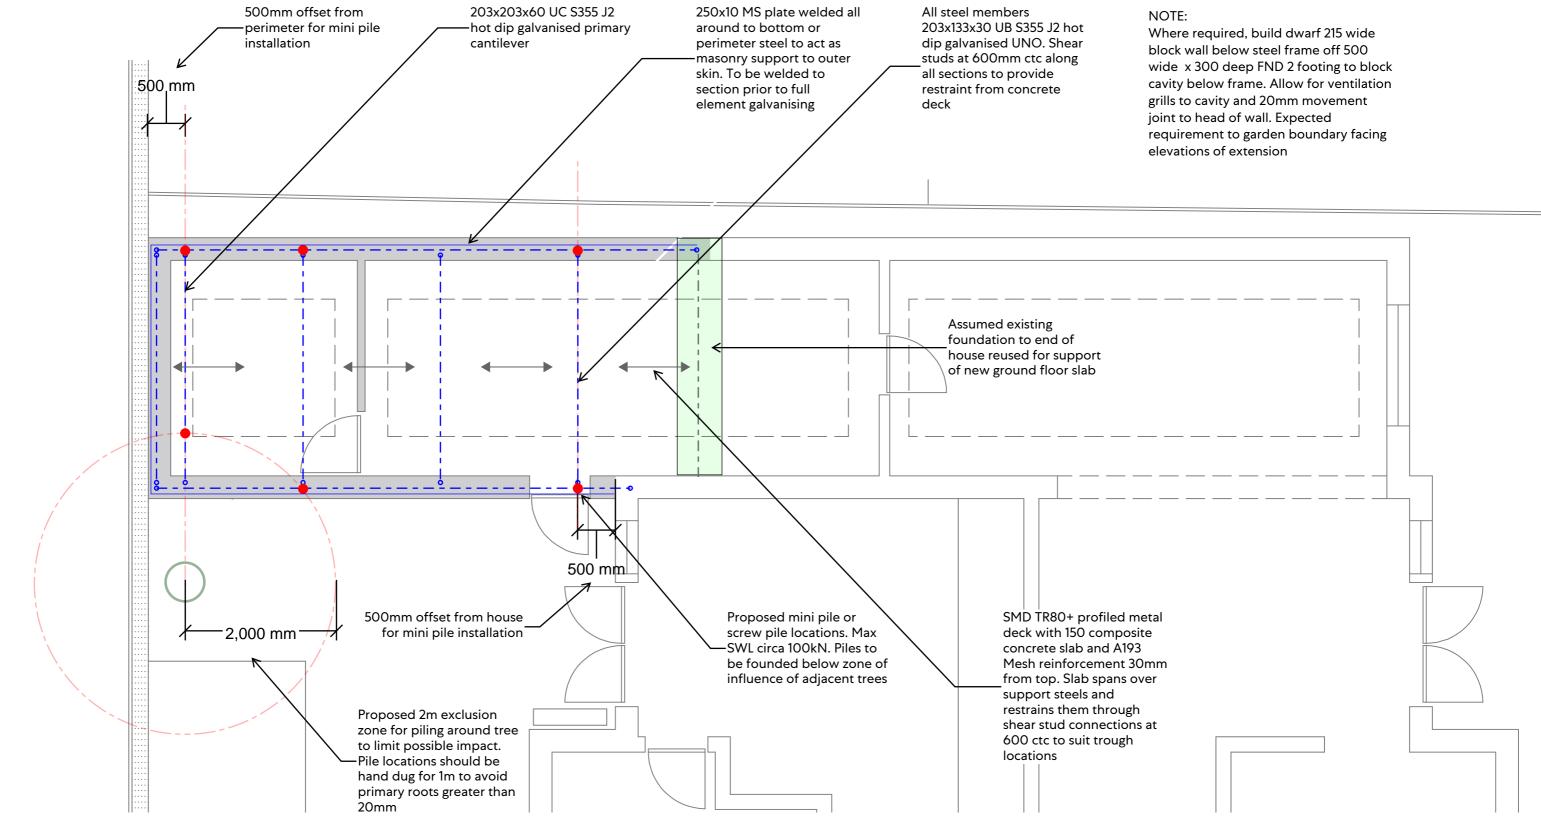

NOTE: Preliminary design - to be checked and coordinated with sub-contractors and specialists. NOT FOR CONSTRUCTION

Proposed Ground Slab / Foundation Level GA

Project Name P

Eldon House, NW3


Project 095 Sheet No.

Date

S_005

12.11.21 JB

BAILISS

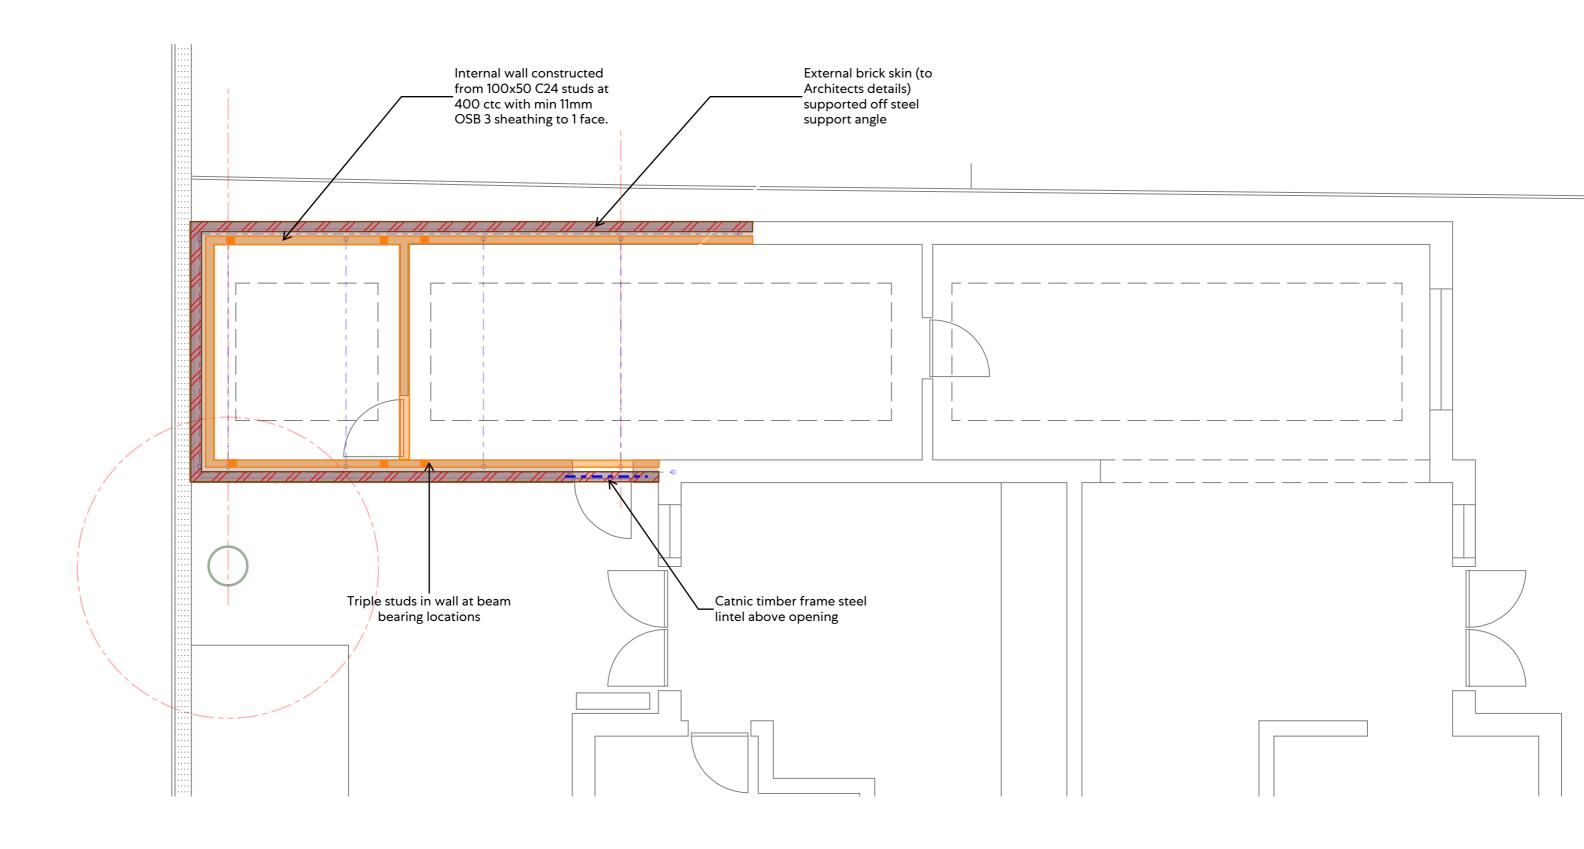



NOTE: Preliminary design - to be checked and coordinated with sub-contractors and specialists. NOT FOR CONSTRUCTION


Proposed Ground Floor Superstructure GA

Project Name Project
Eldon House, NW3 095

Shee

Sheet No. Date By S_010 12.11.21 JB

BAILISS

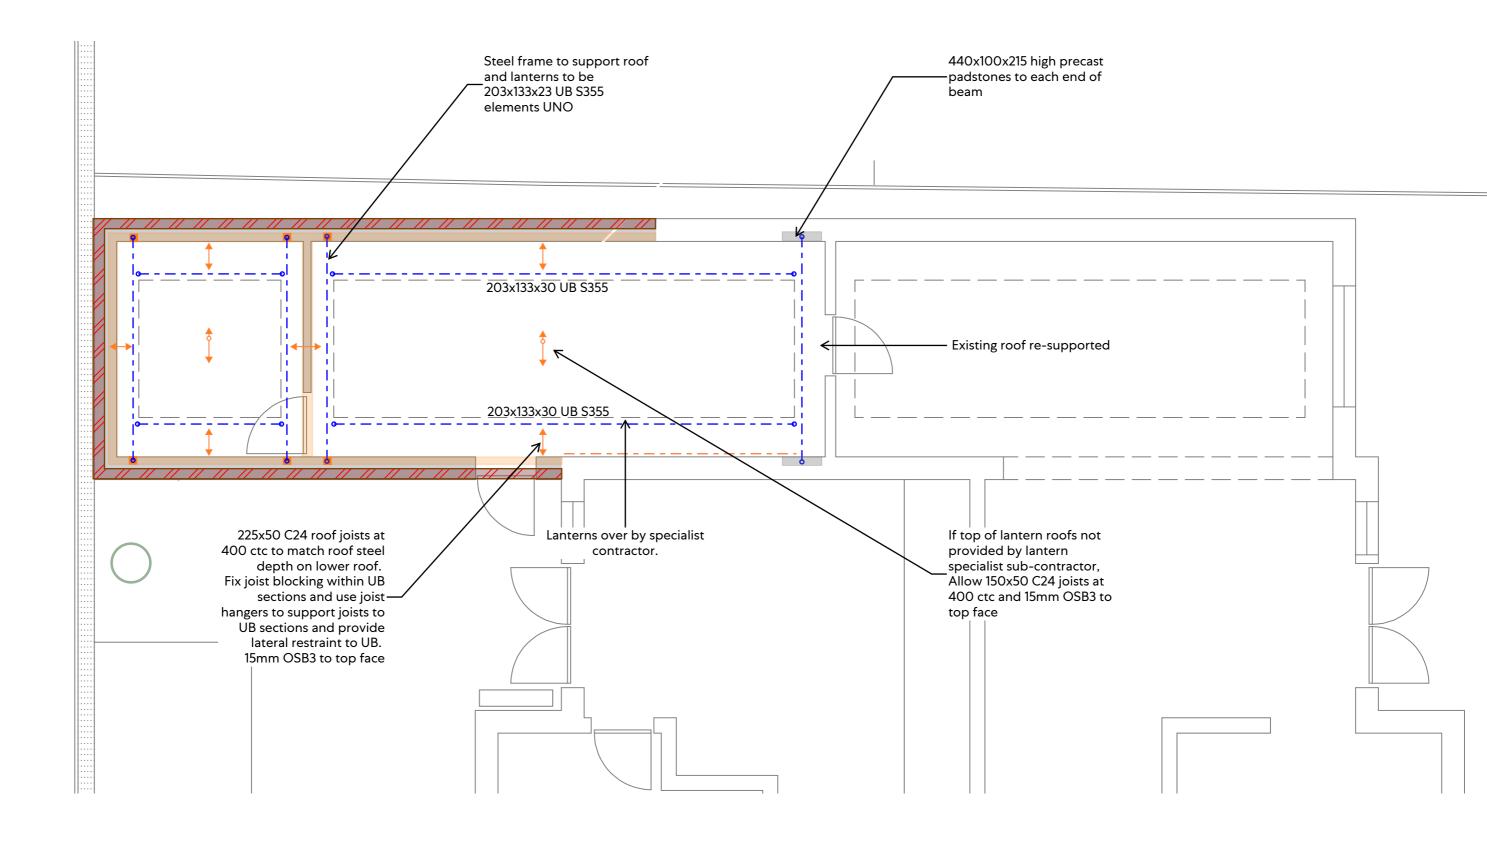



NOTE: Preliminary design - to be checked and coordinated with sub-contractors and specialists. NOT FOR CONSTRUCTION

Proposed Roof Level GA

Project Name Eldon House, NW3

Project 095 Sheet No. S_020