




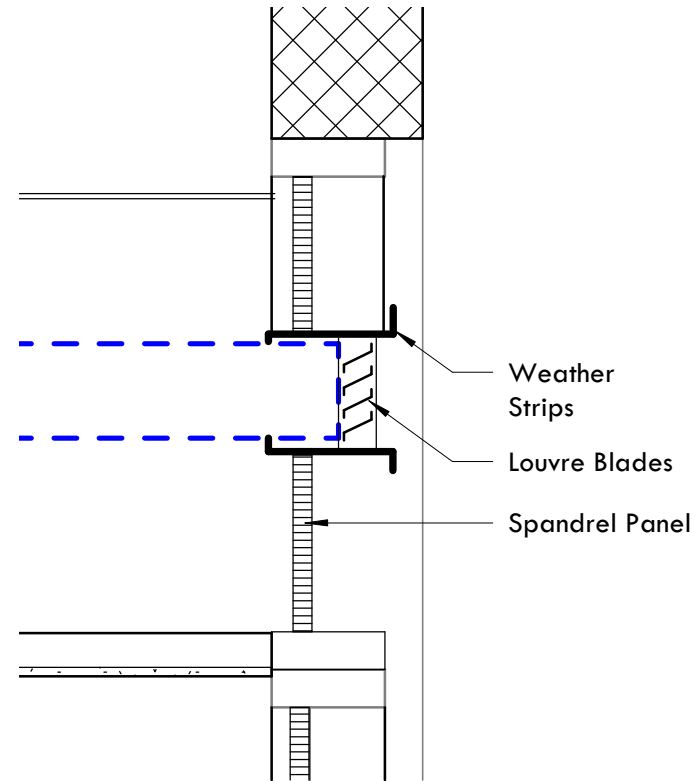

Detail Section
1 : 10

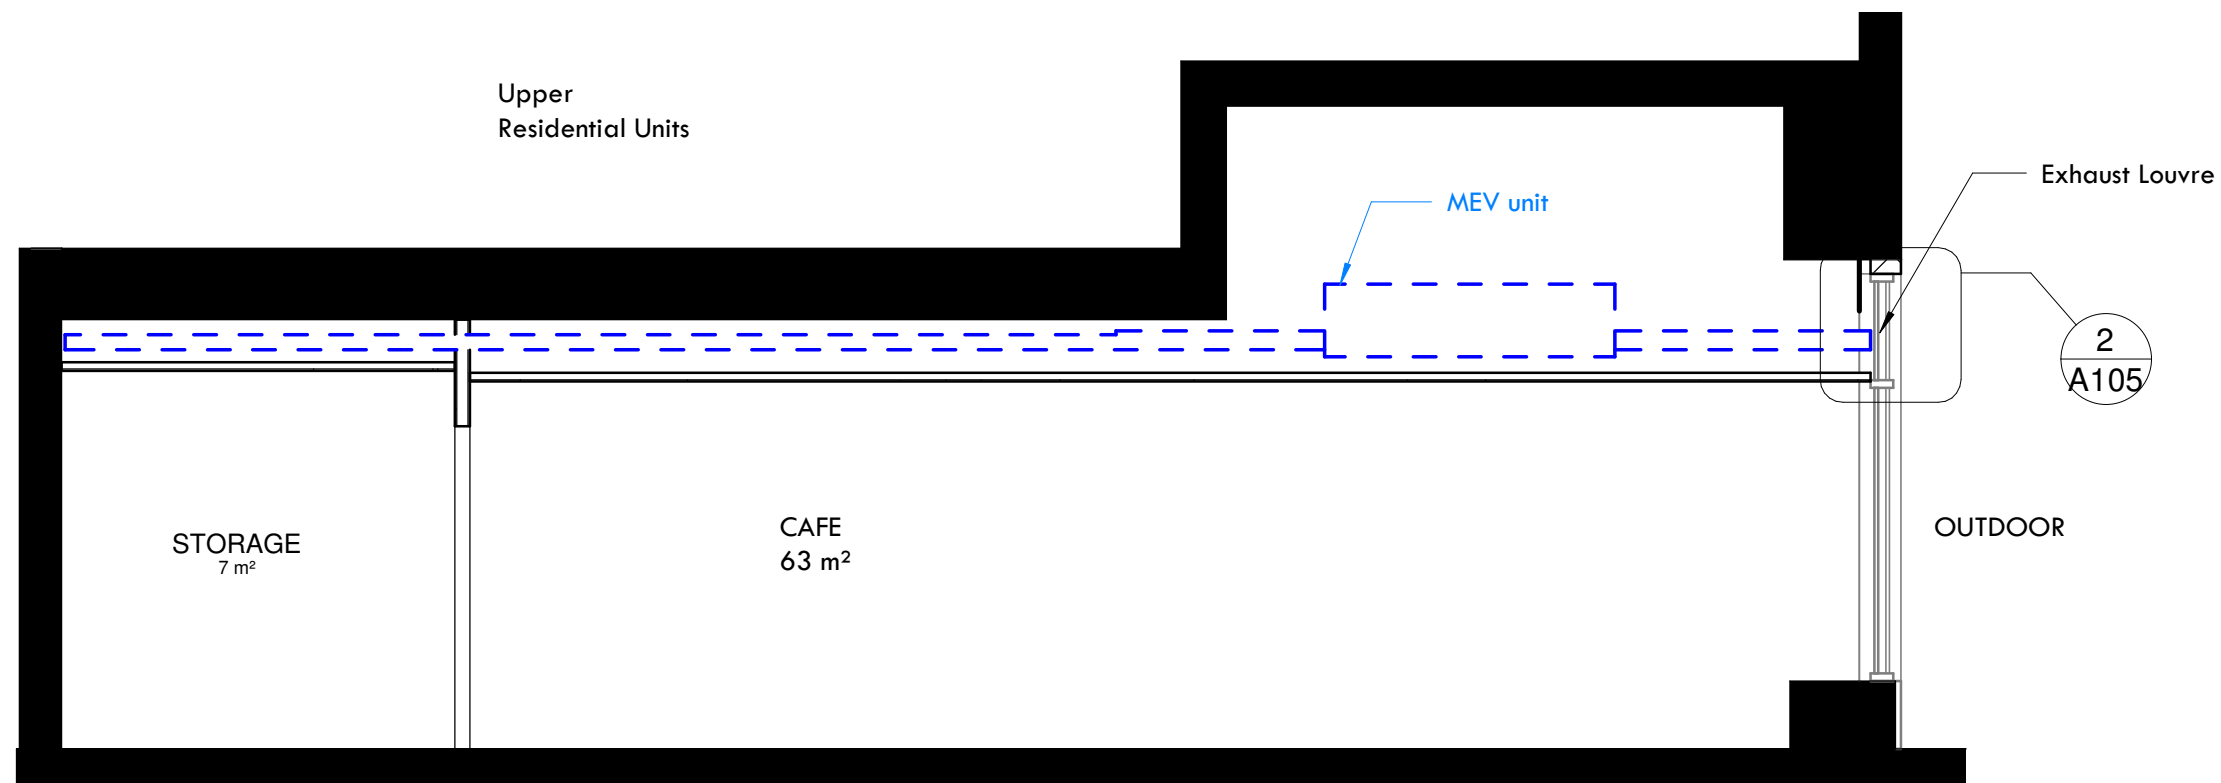

General Section
1 : 50

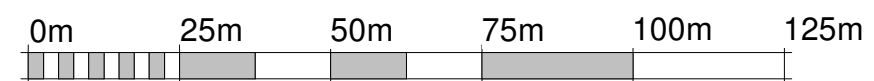

VISUAL SCALE 1:1250 @ A3

CAFE SHOP
2 AGAR GROVE NW1 0RJ

A105 SECTION

DATE 17/11/21 SCALE As indicated FORMAT A3

bè be studio
architecture & interiors

88 Union Street London SE1 0NW

www.be-studio.co.uk contact@be-studio.co.uk +44 (0) 7578 603970