


Project:	12 Church Row NW3
Drawing Title:	Rear Terrace - Existing Alteration to retaining wall
Scale:	1:50 @ A3
Date:	28th October 2021
Drawn By:	MC
Drawing Number:	BN090-04
Revisions:	

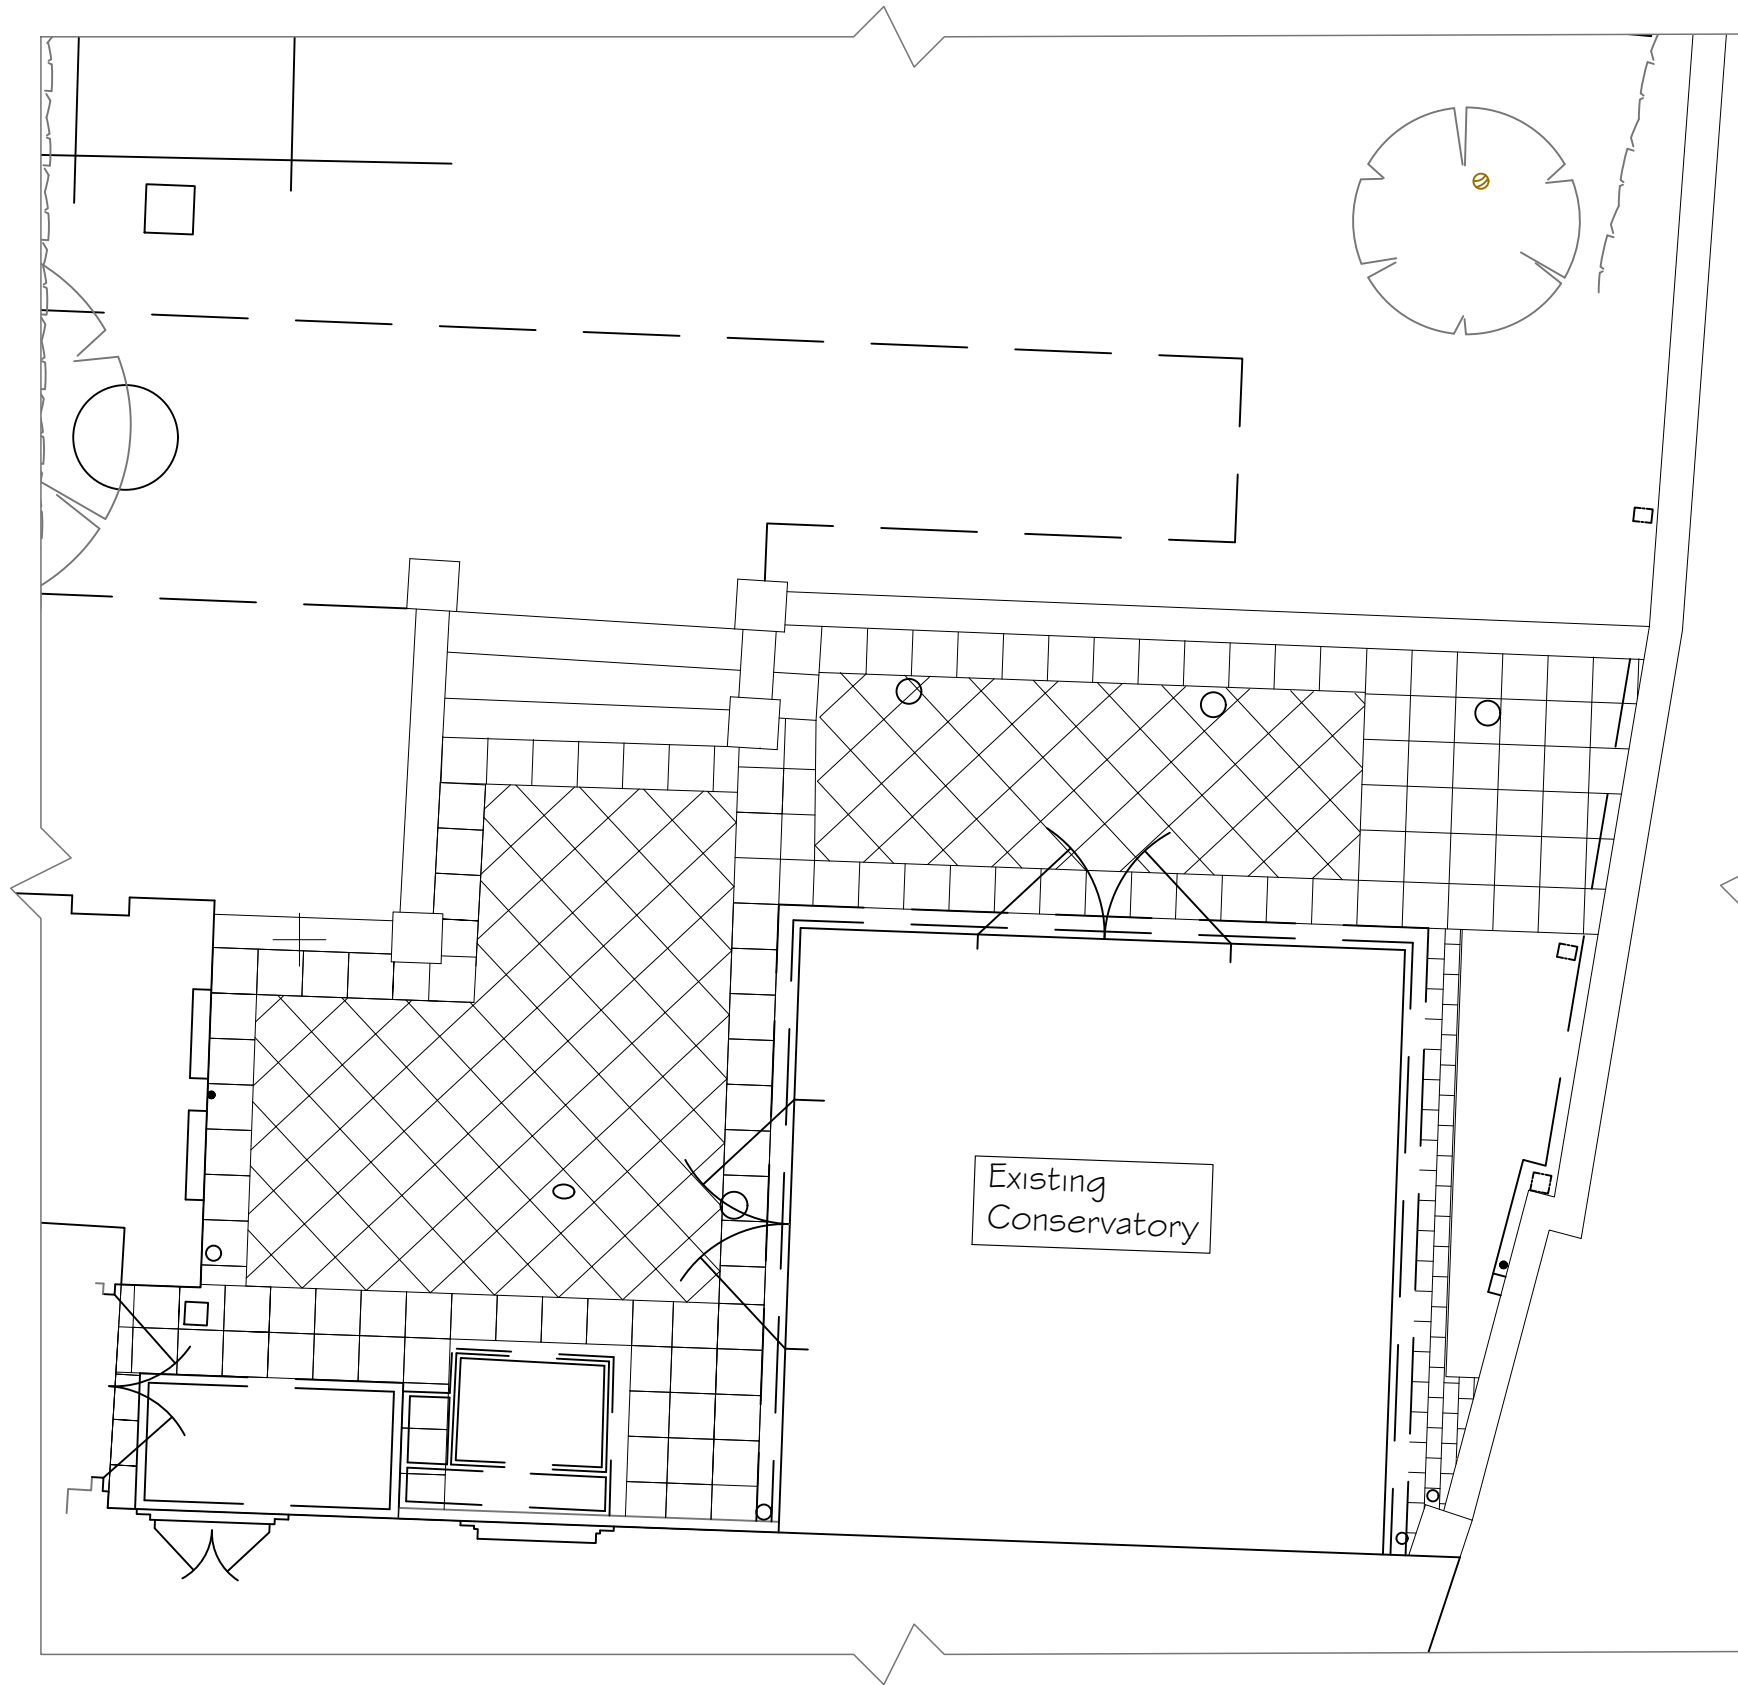

### Plan

Scale 1 : 50 @ A3

SCALE



ALL DIMENSIONS TO BE CHECKED  
DRAWING NOT TO BE SCALED.  
ALL DISCREPANCIES TO BE REPORTED TO THE DESIGNERS.  
SAMPLES OF ALL MATERIALS TO BE SUBMITTED AND APPROVED PRIOR TO MANUFACTURE.  
SIBYL COLEFAX AND JOHN FOWLER ARE NOT RESPONSIBLE FOR DIMENSIONS SUPPLIED BY OTHERS.