

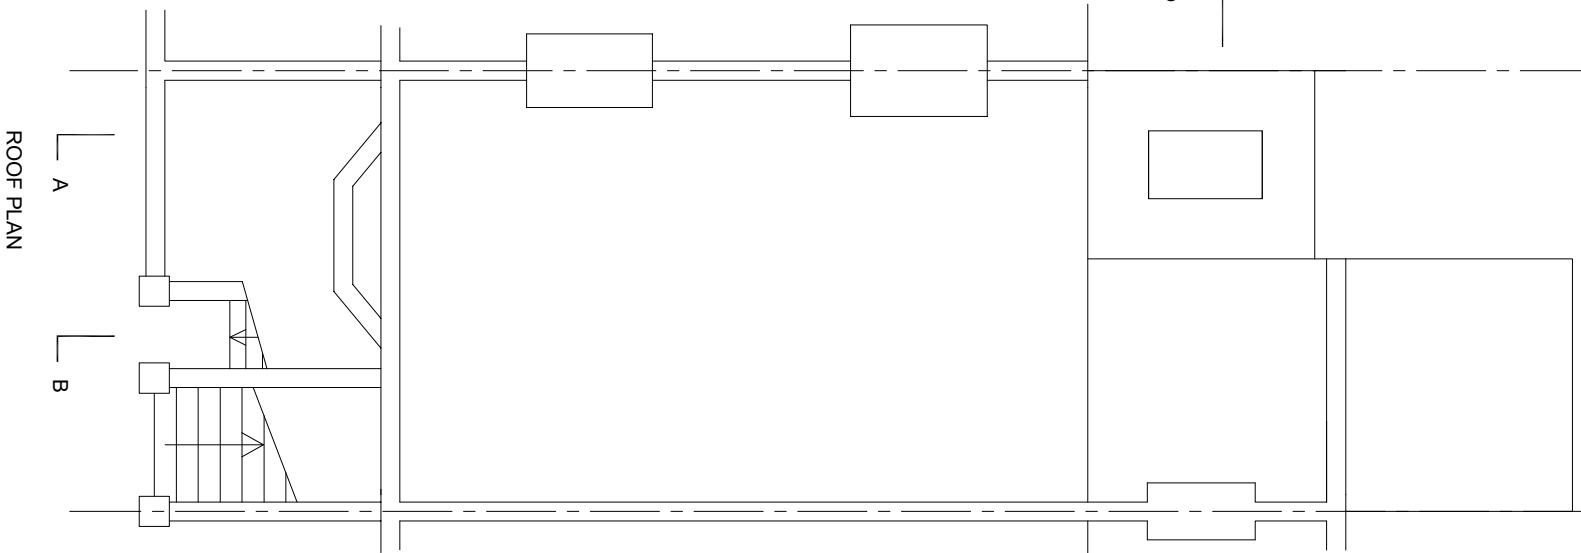
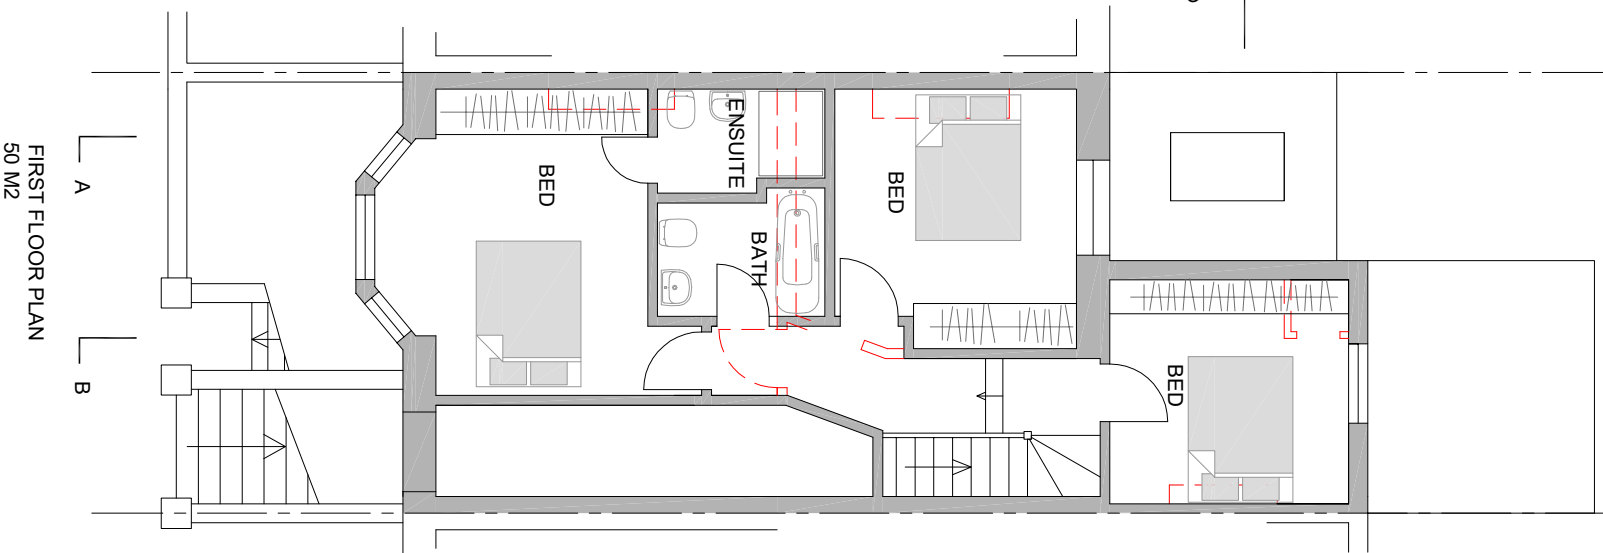
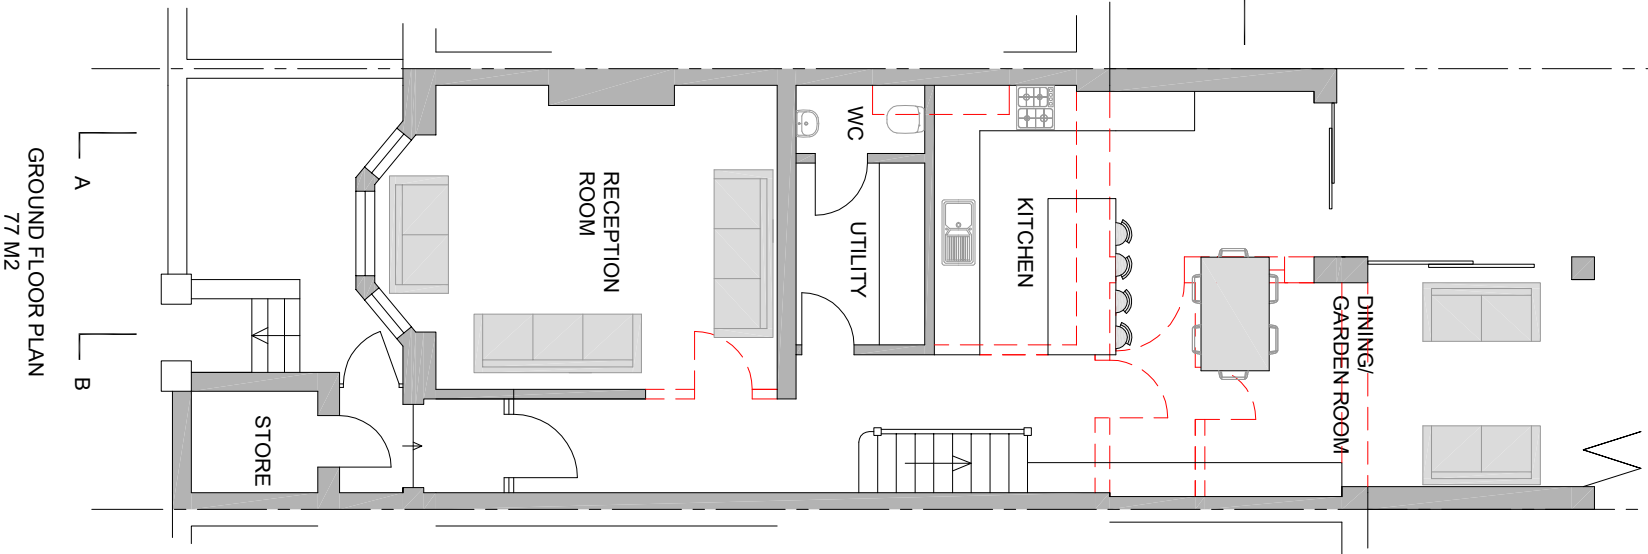


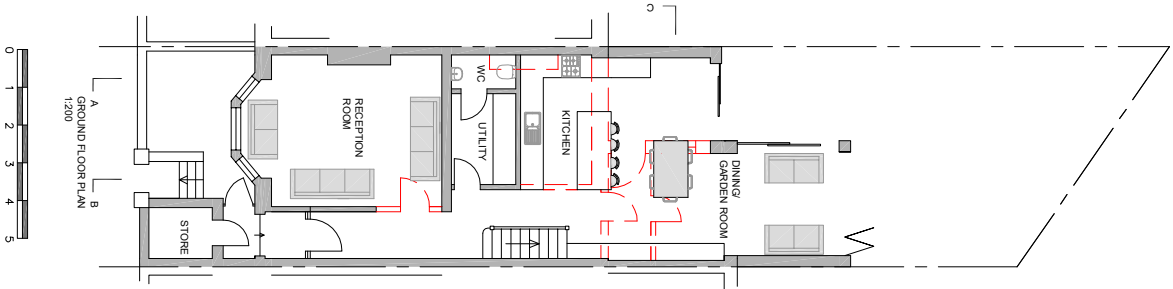

scheme 2

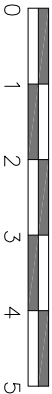

TITLE PROPOSED DRAWINGS ADDRESS LOWER FLAT, 6 MAYGROVE ROAD LONDON NW6

CLIENT Mr. SCALE 1:100 @ A3 DATE NOV 2021

DRAWING NO. 211110/08 REV.