


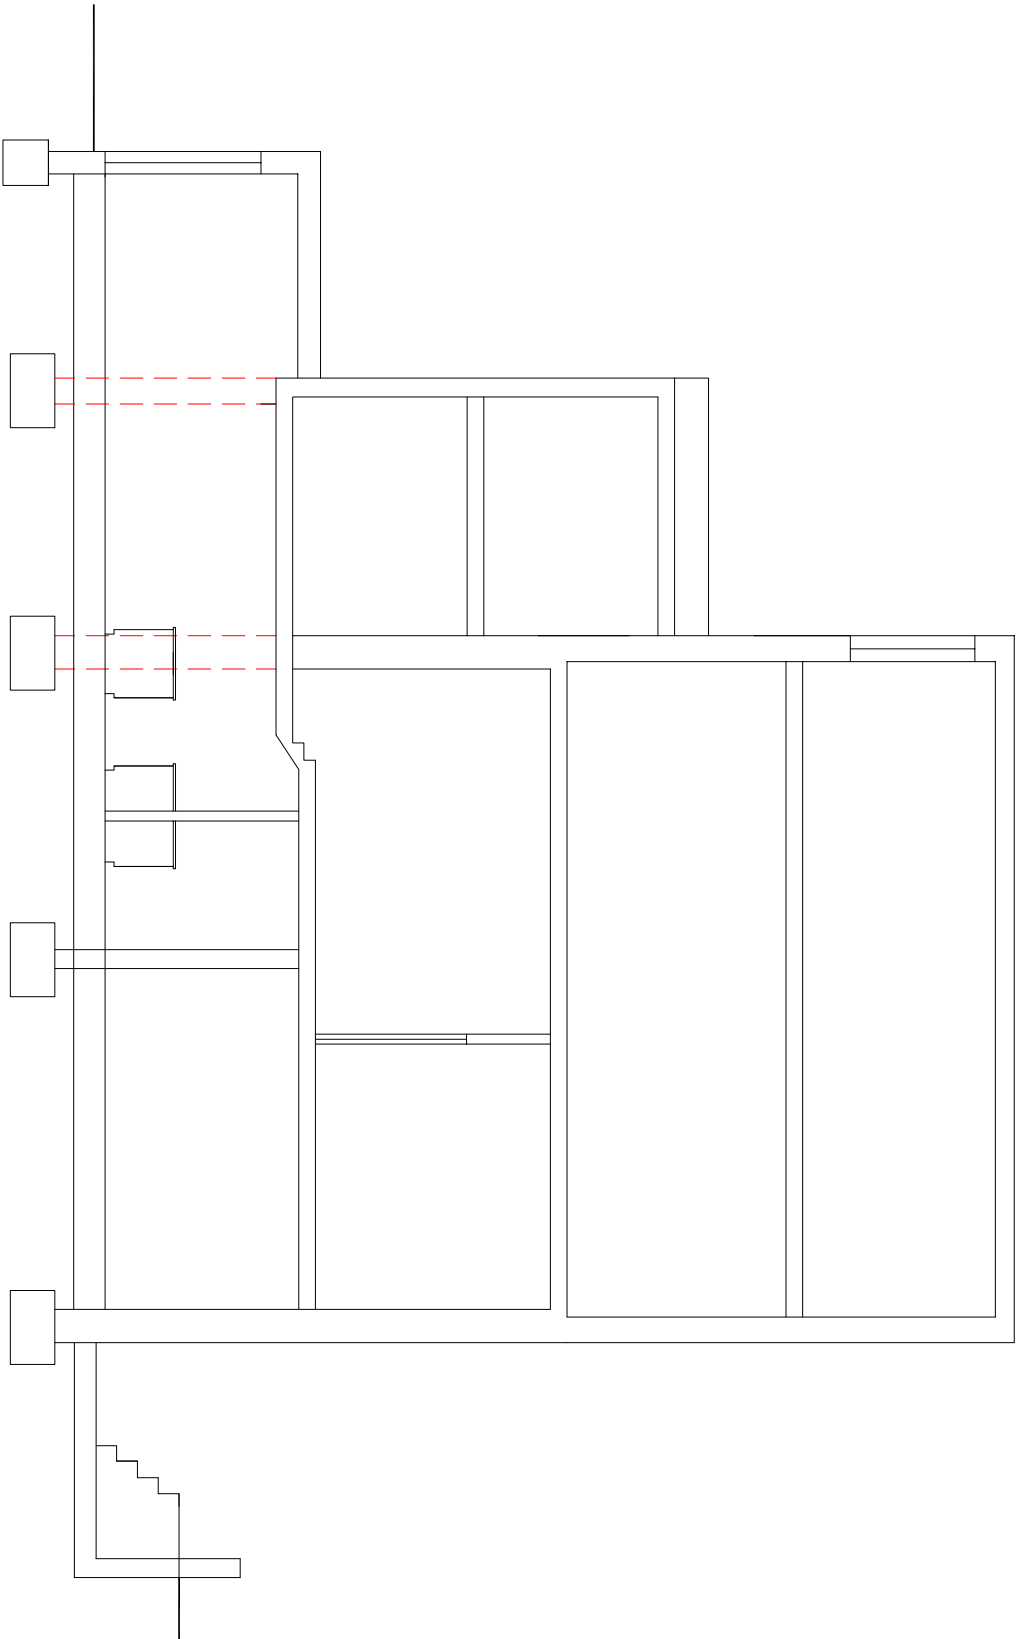

SECTION B

scheme 2

