


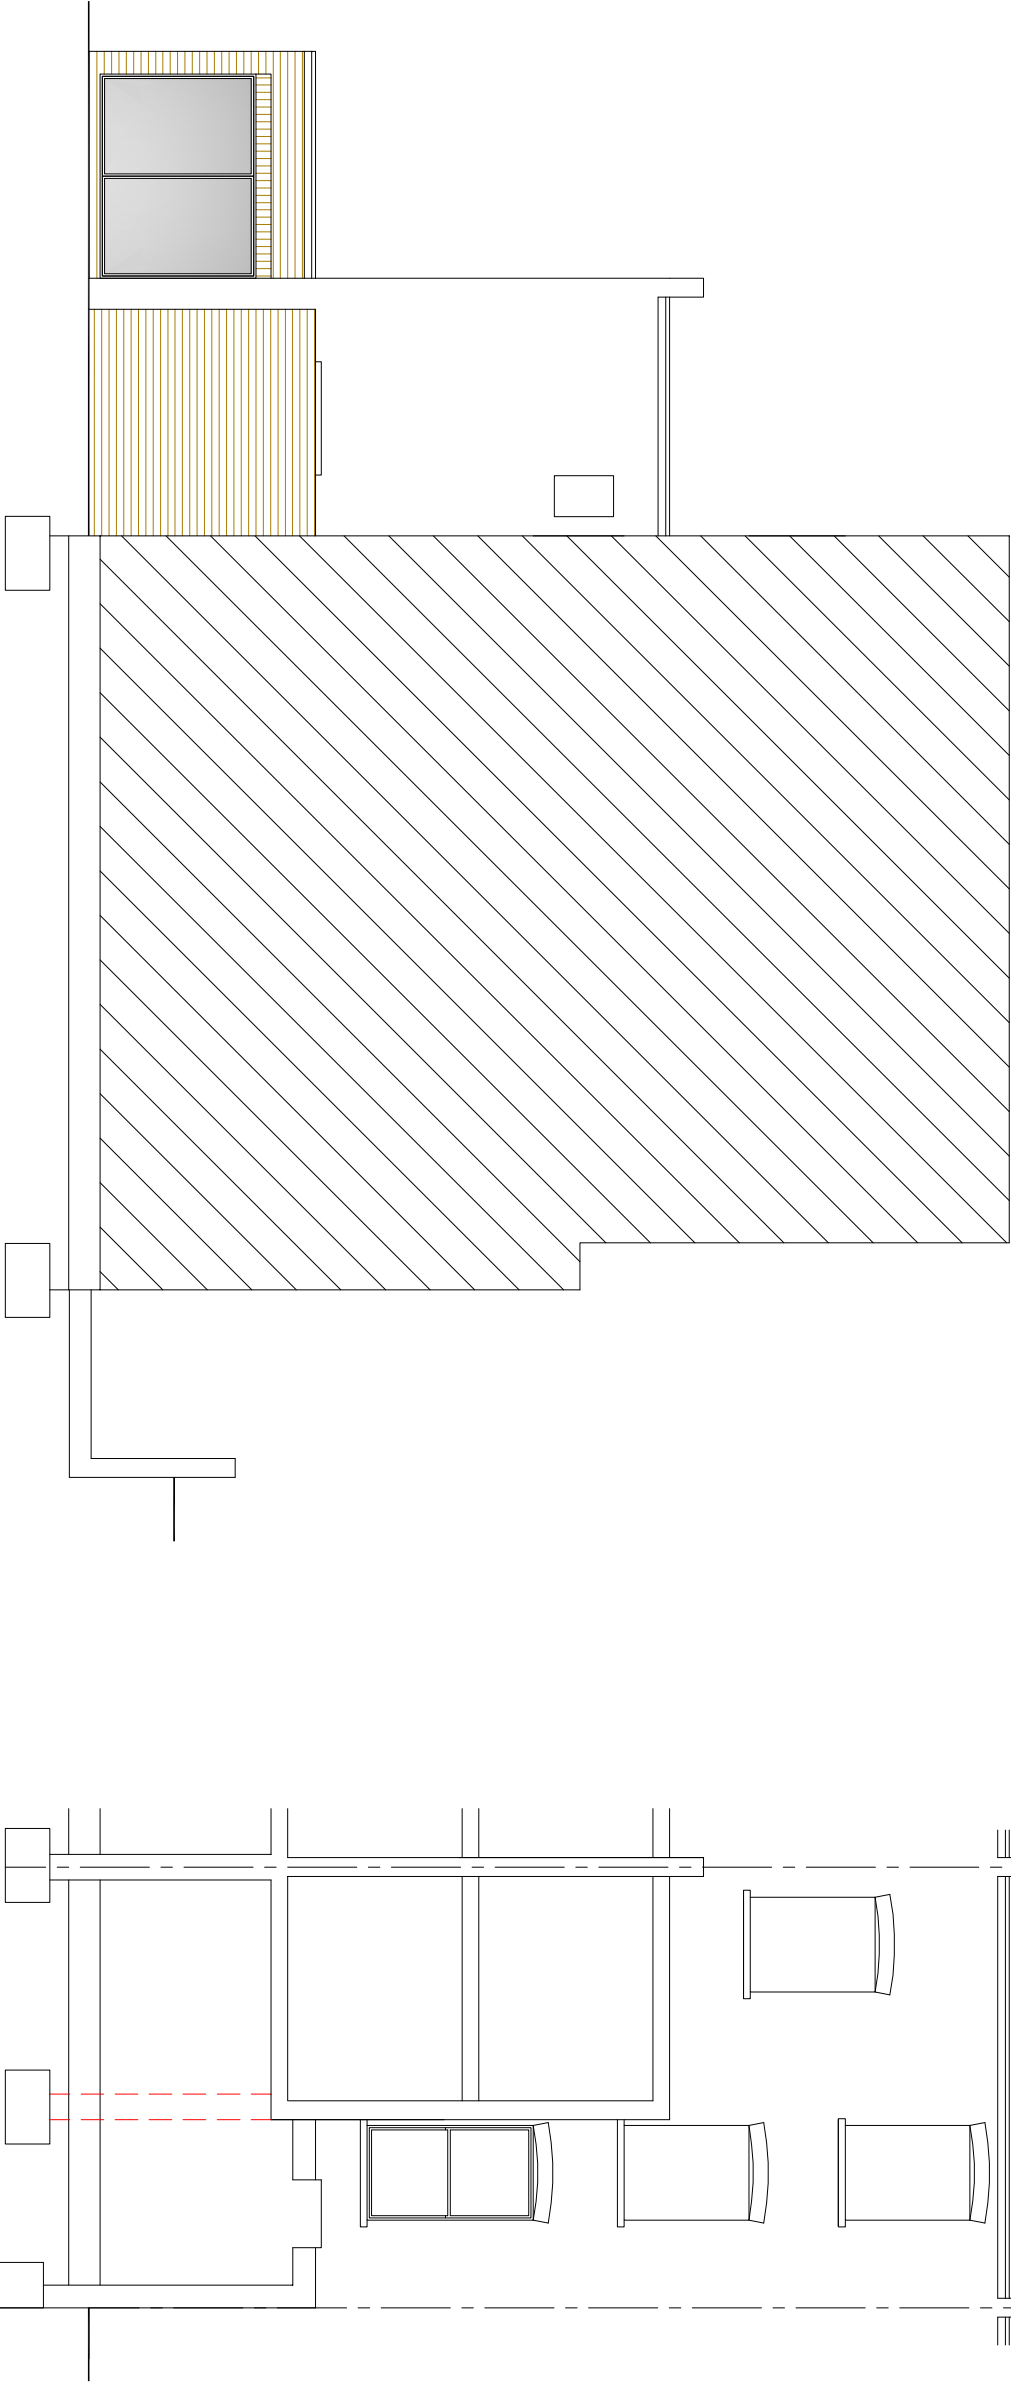

SIDE ELEVATION

SECTION C

scheme 2

