



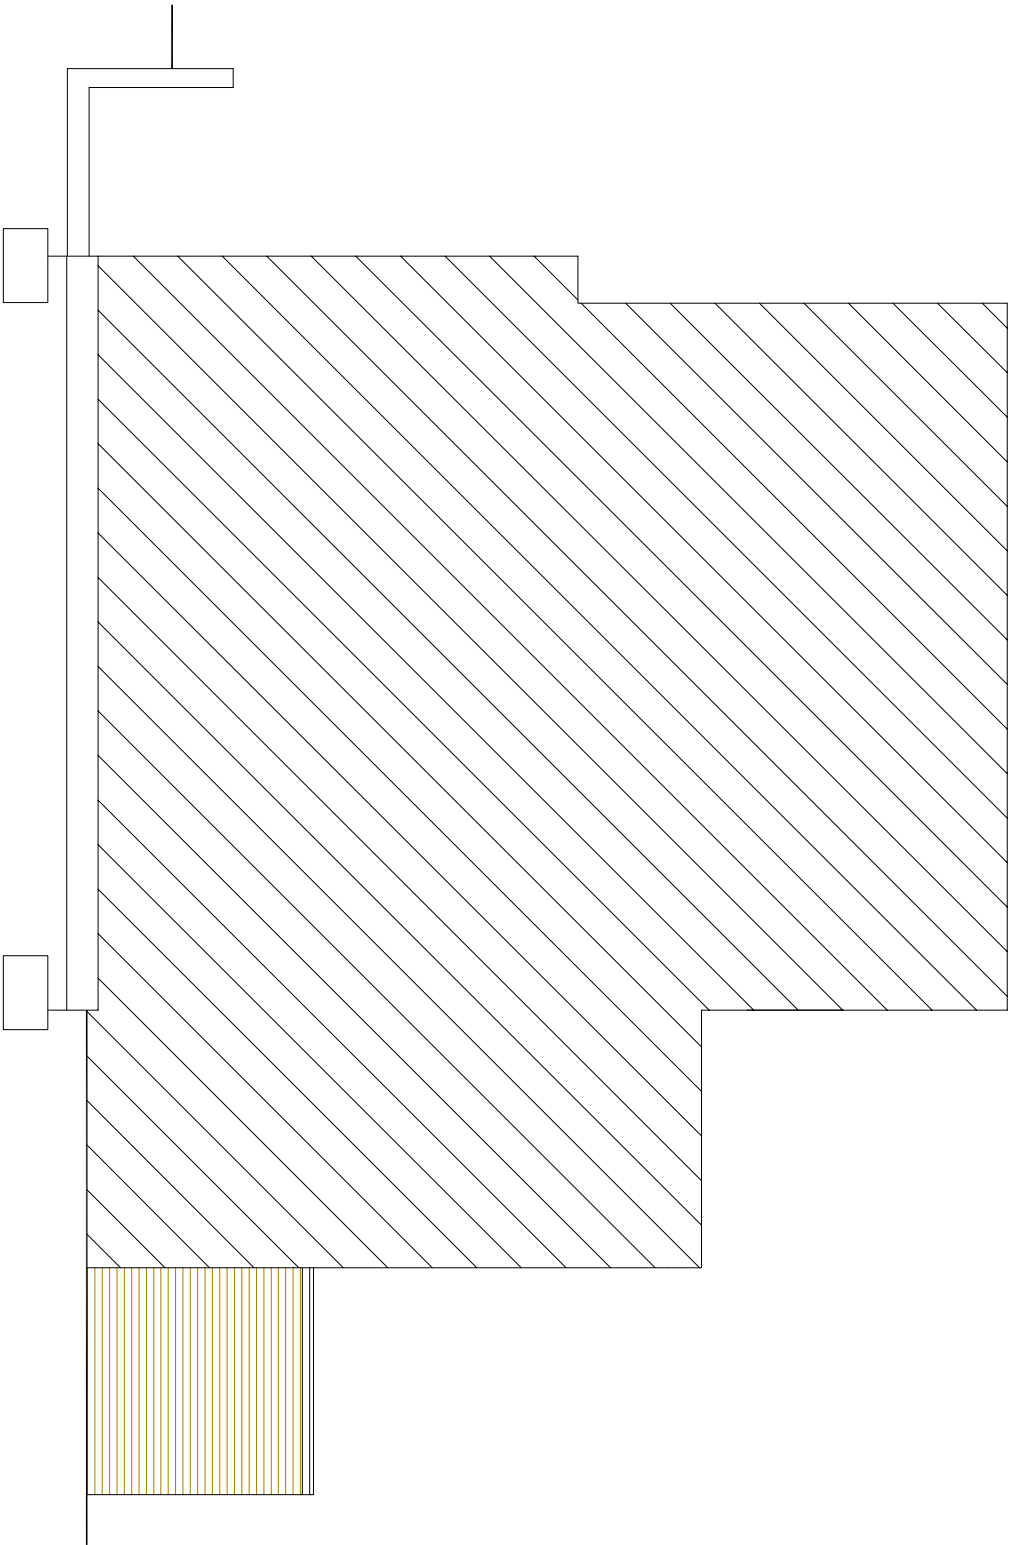

SIDE ELEVATION

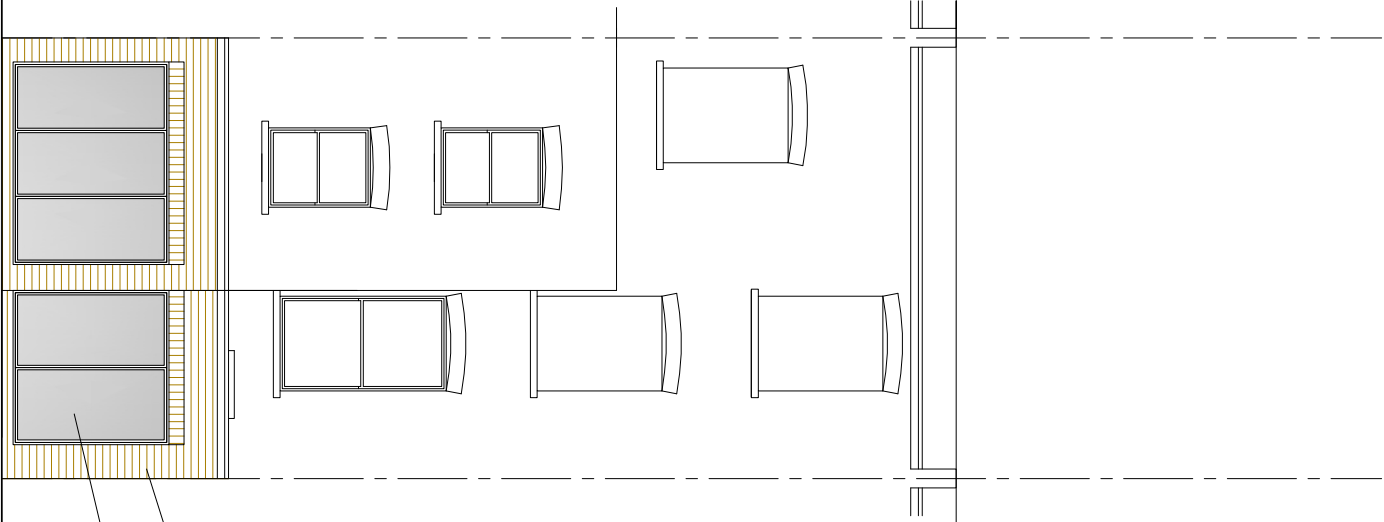

face brick to
match extg
aluminium framed
glazing

REAR ELEVATION

scheme 2

