



proposed rear elevation

0m 0.5m 1m 2m

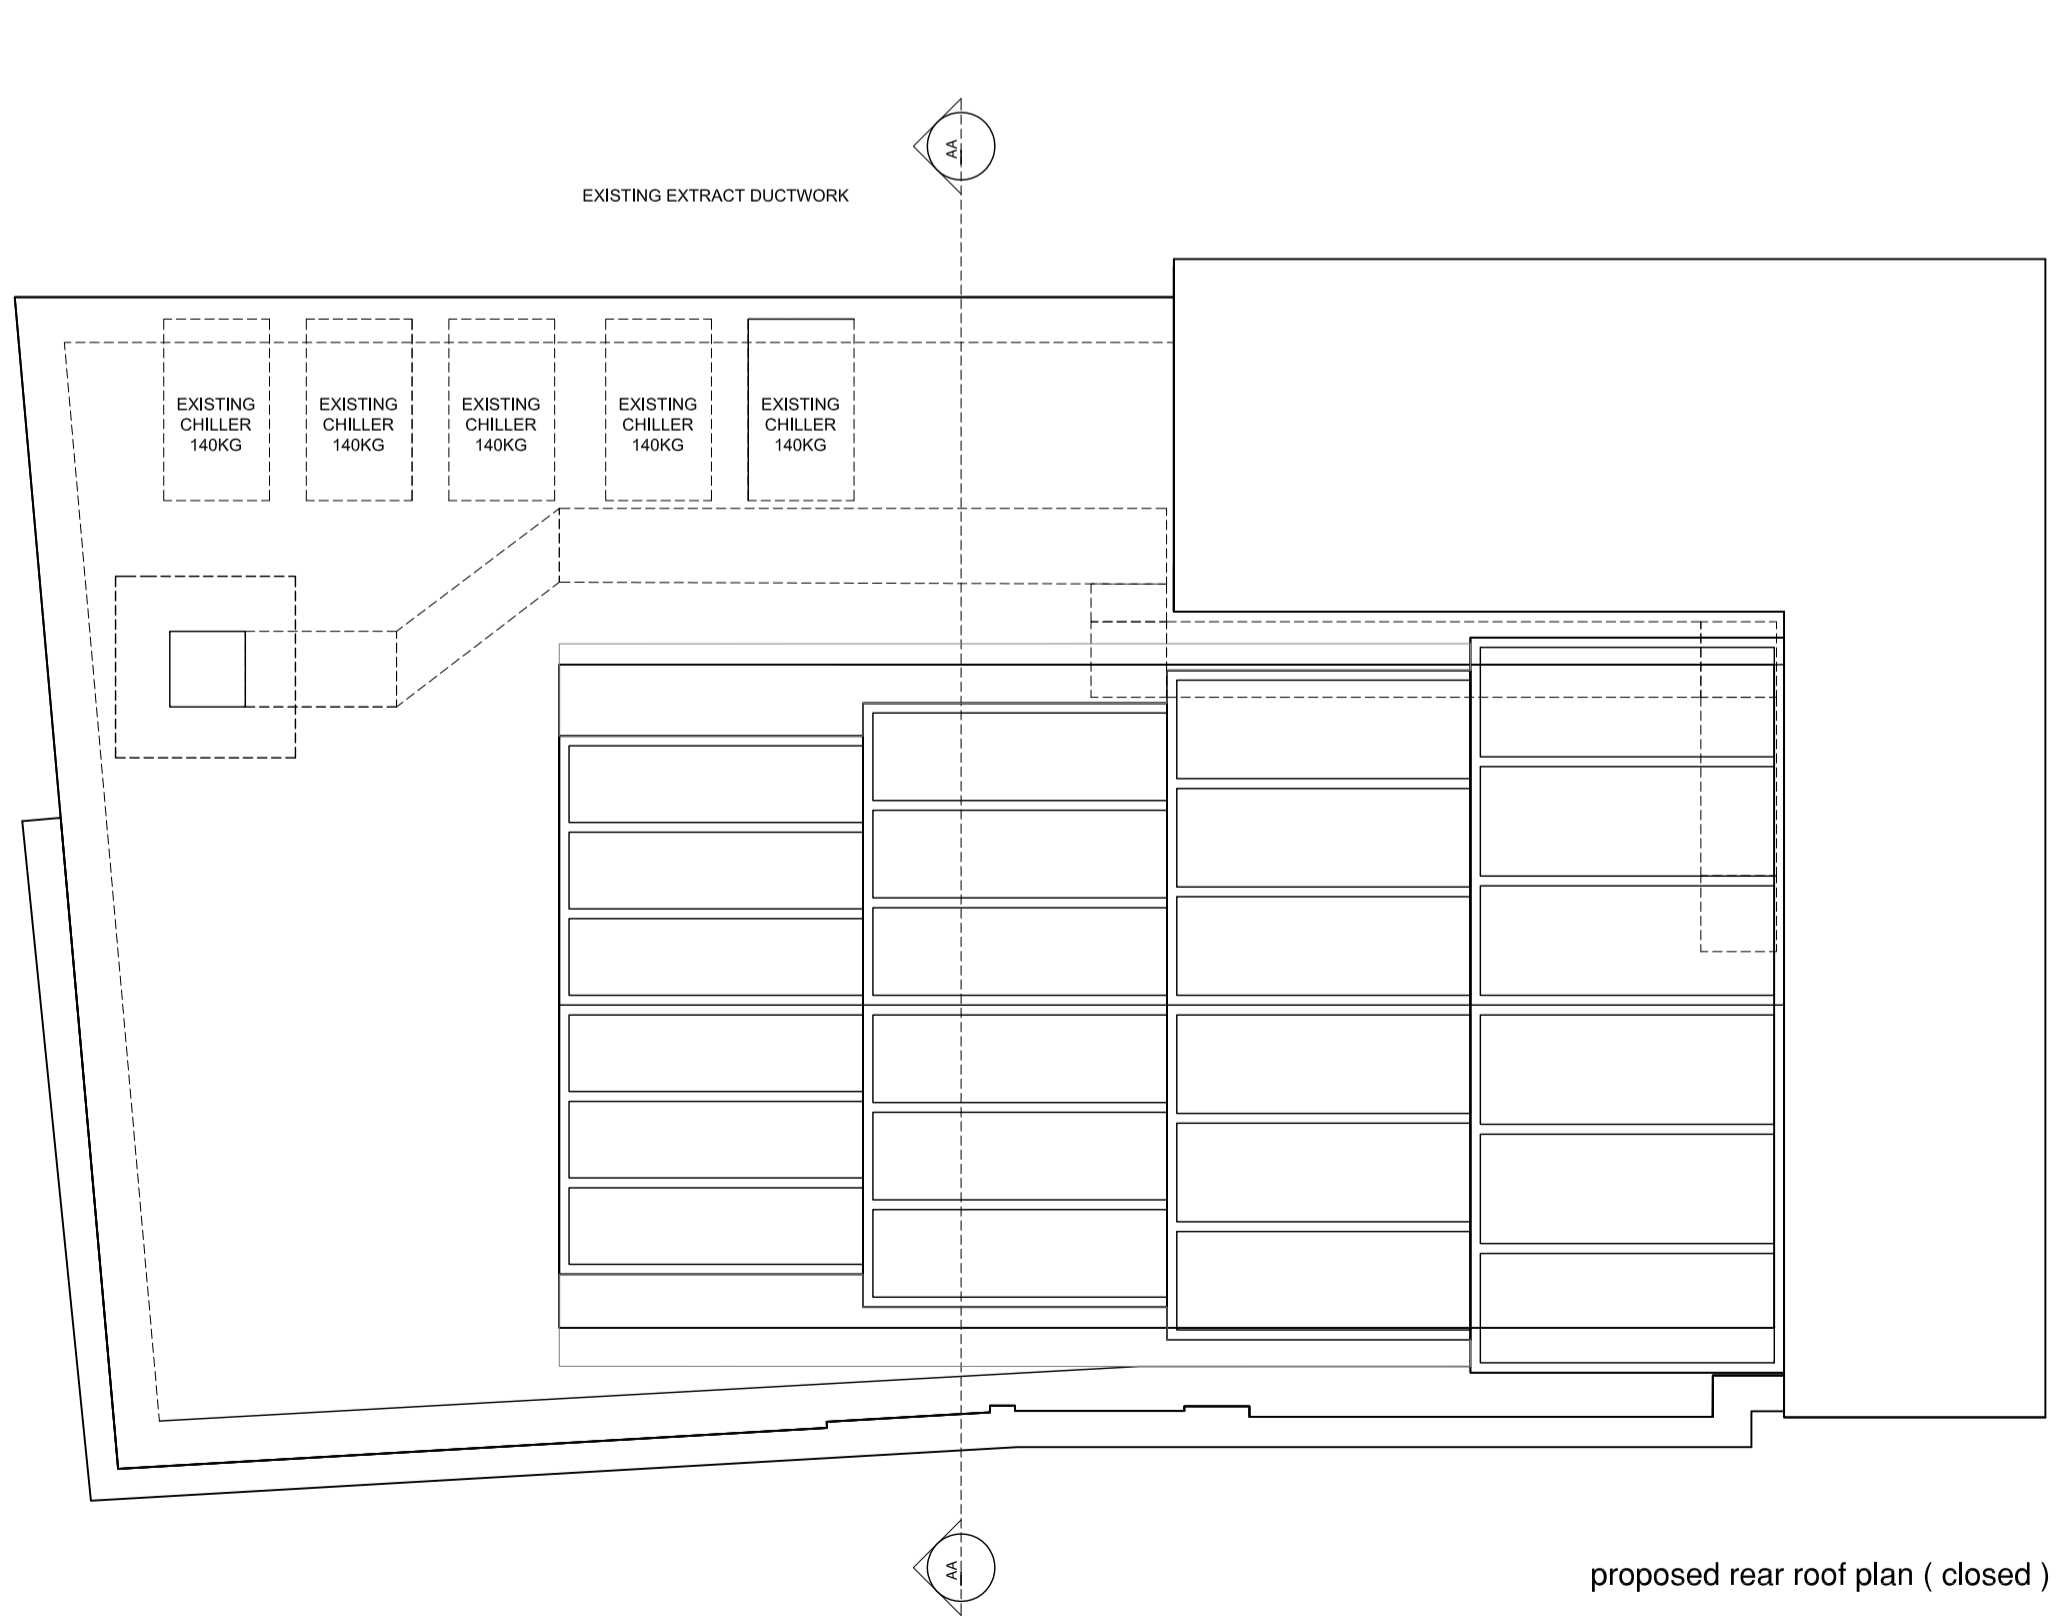

proposed rear roof plan (closed)

0m 0.5m 1m 2m

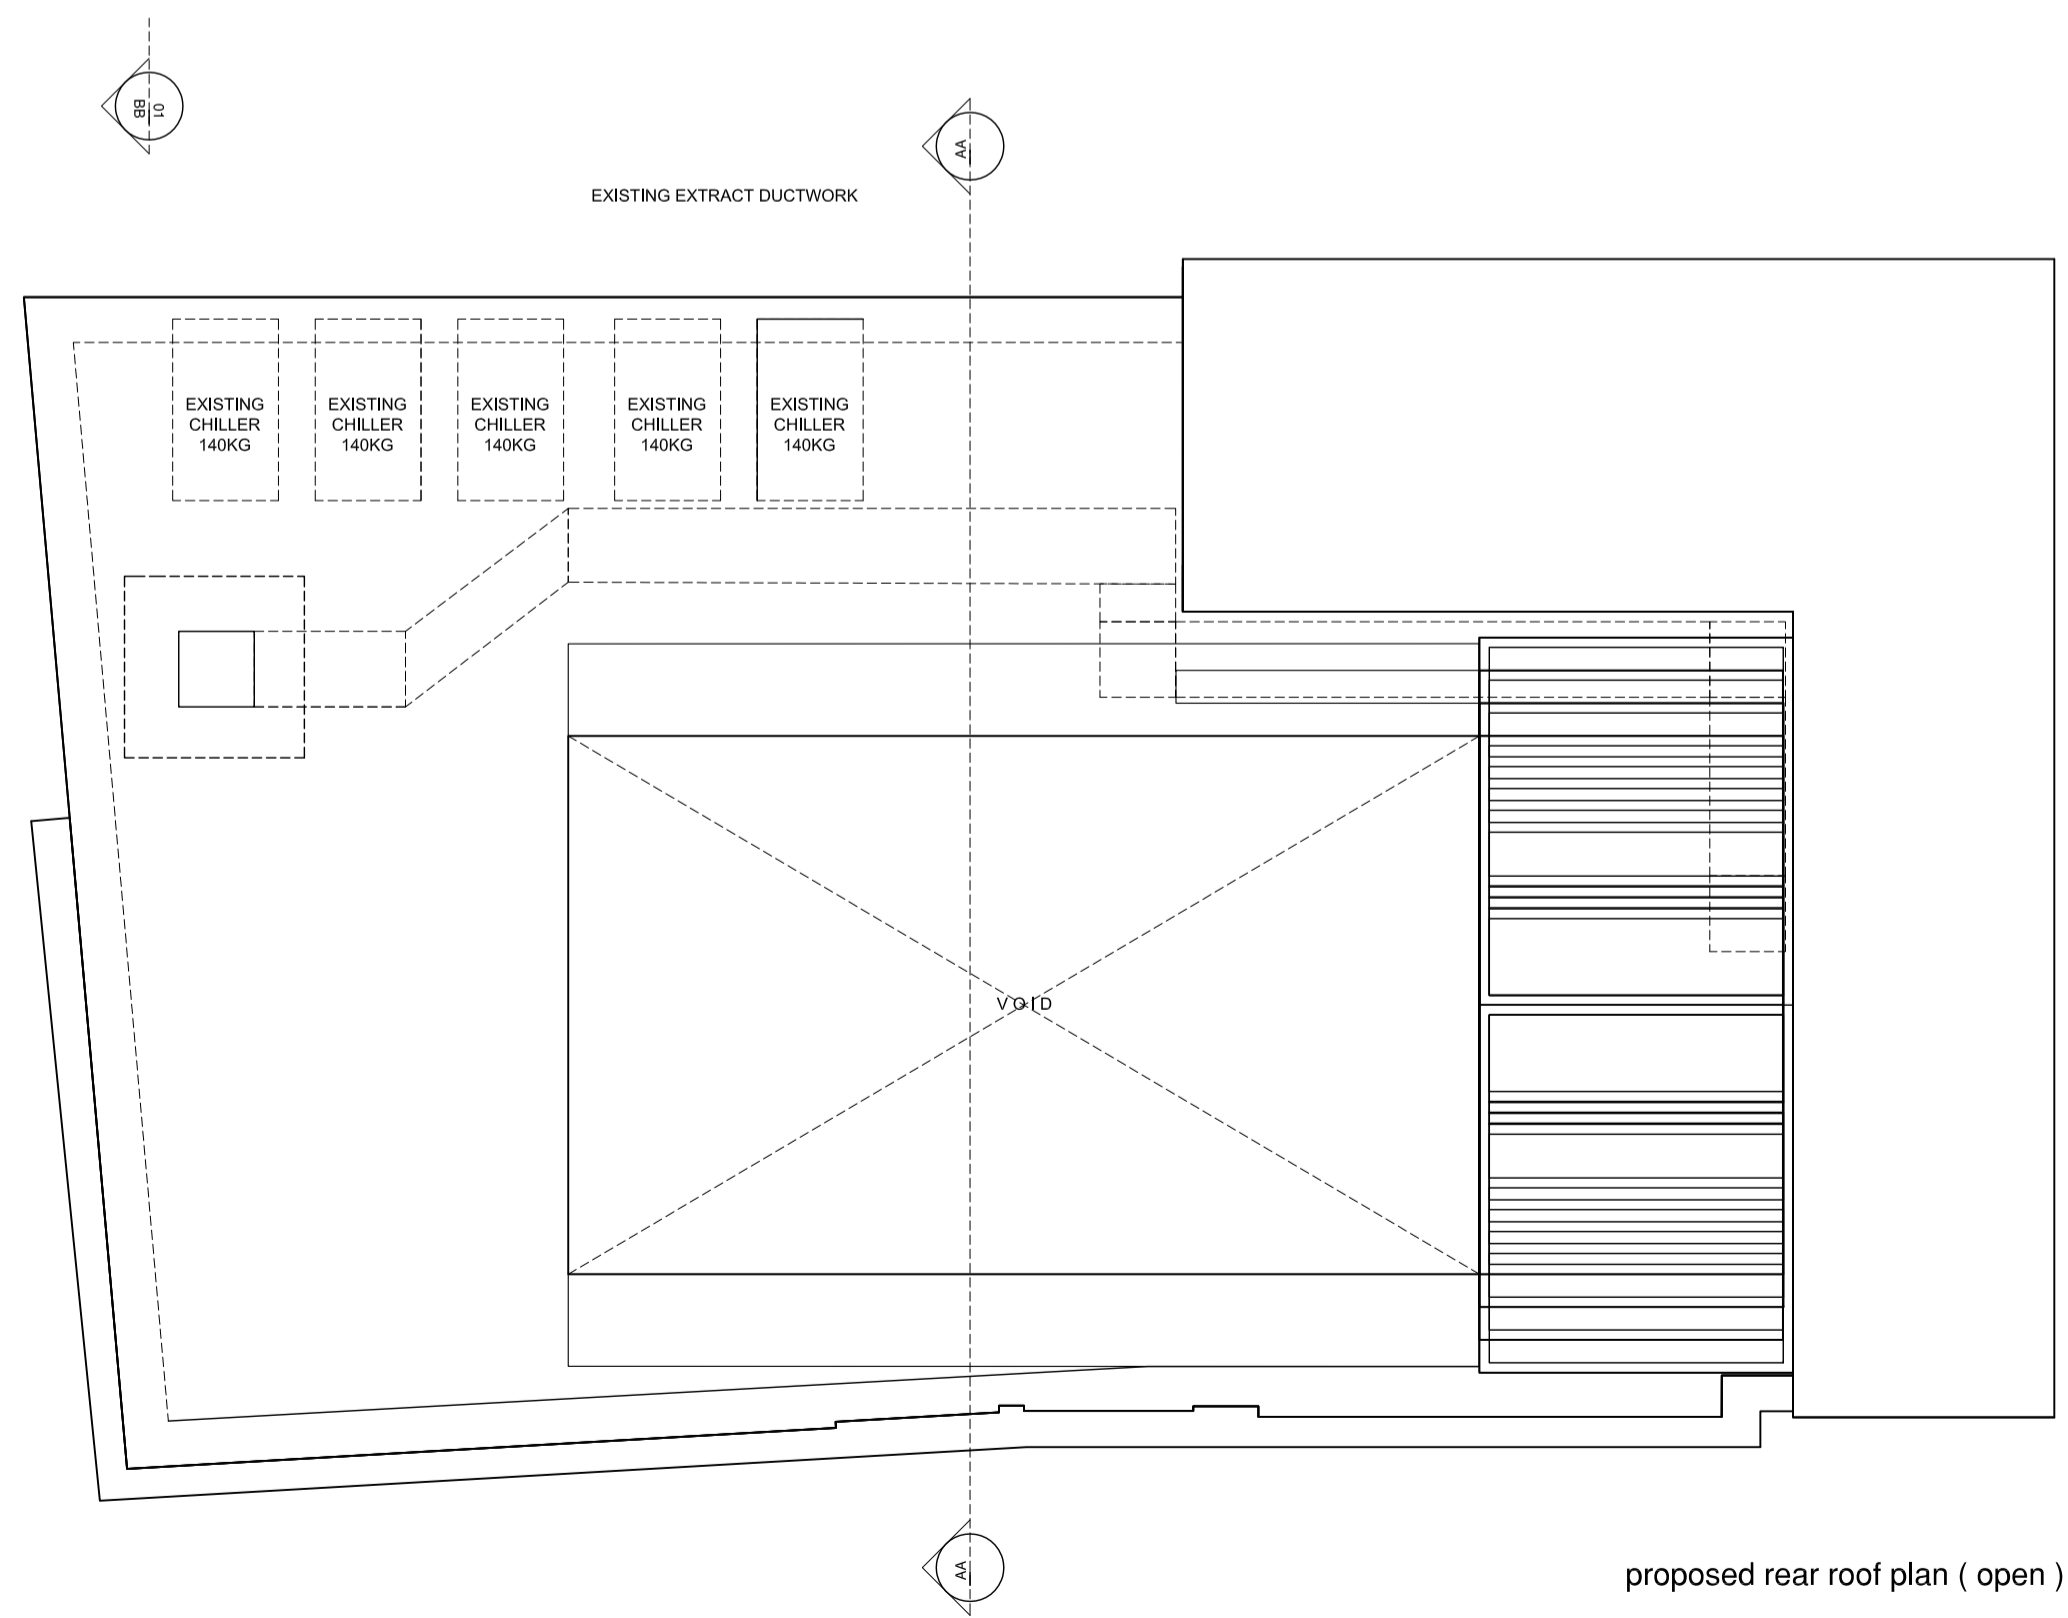

proposed rear roof plan (open)

0m 0.5m 1m 2m

