


22 Avenue Road - Location Plan

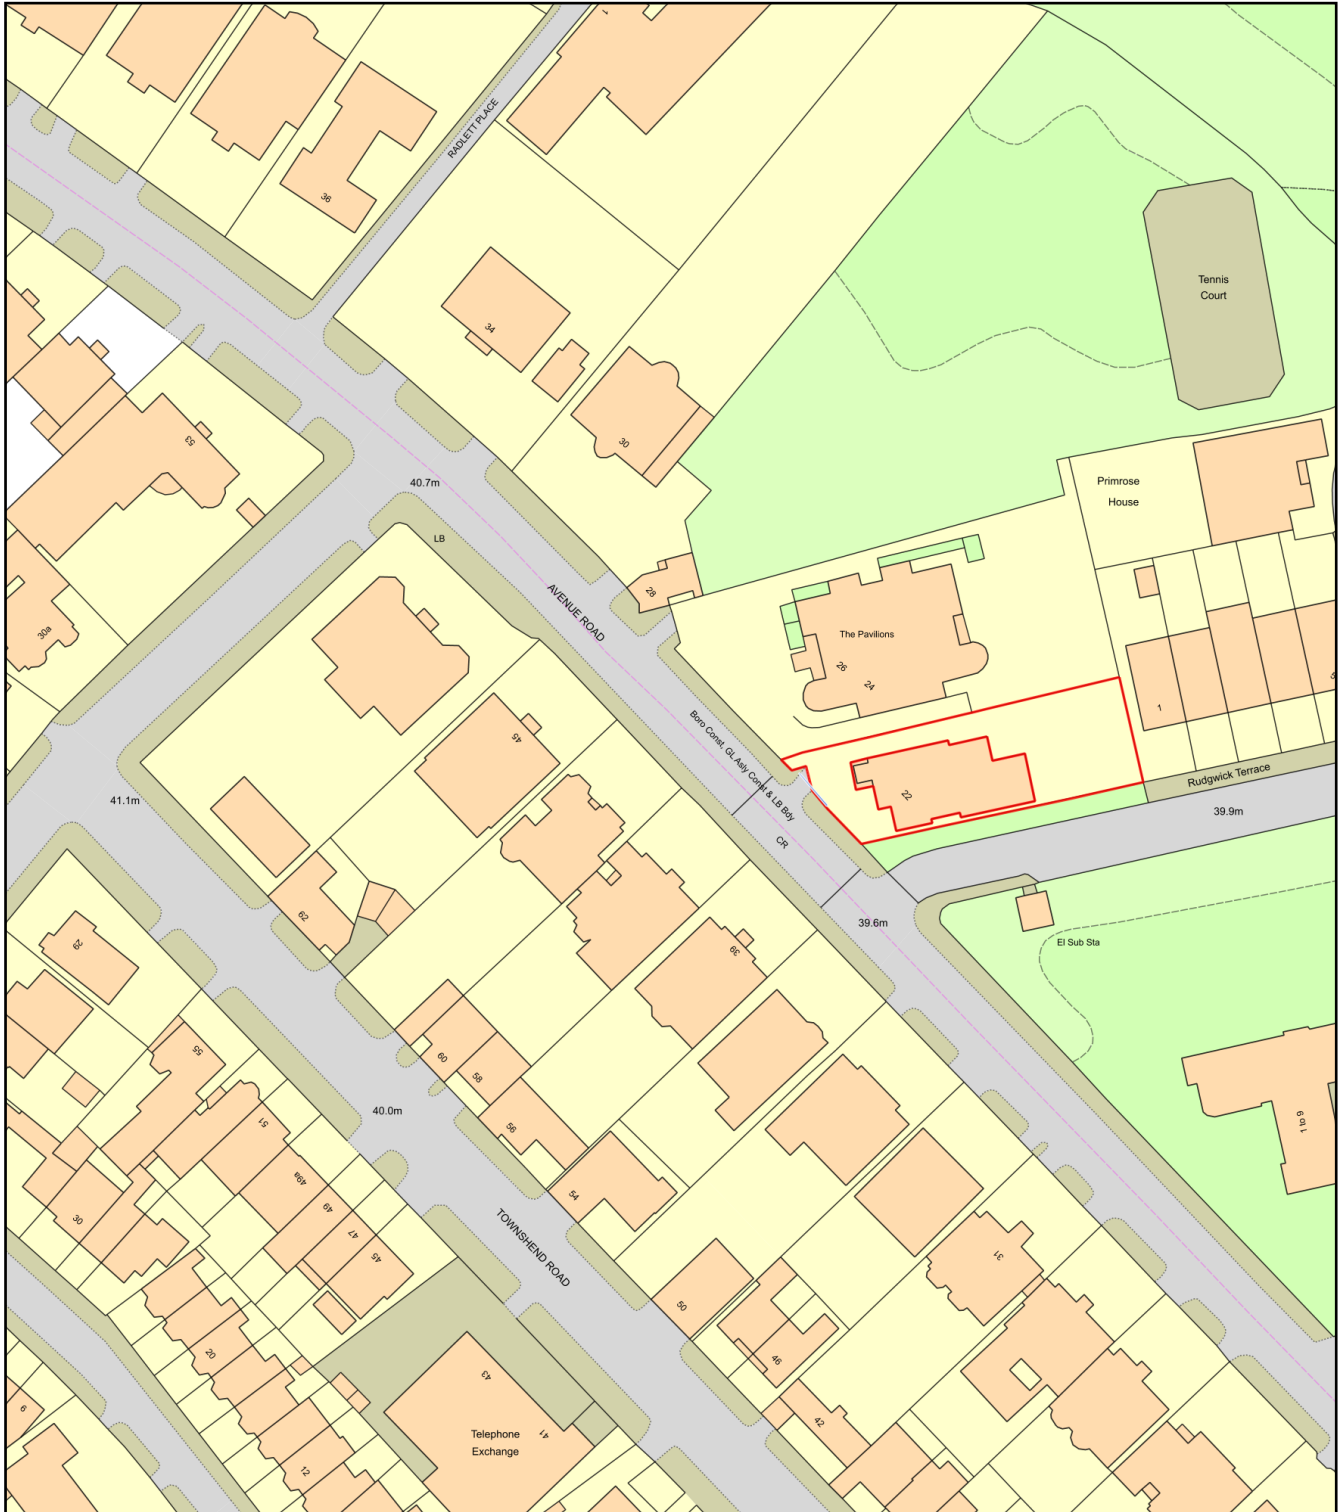

0 50
Metres



Plan Produced for: Luke
Date Produced: 16 Nov 2021
Plan Reference Number: TQRQM21320080413045
Scale: 1:1250 @ A4