

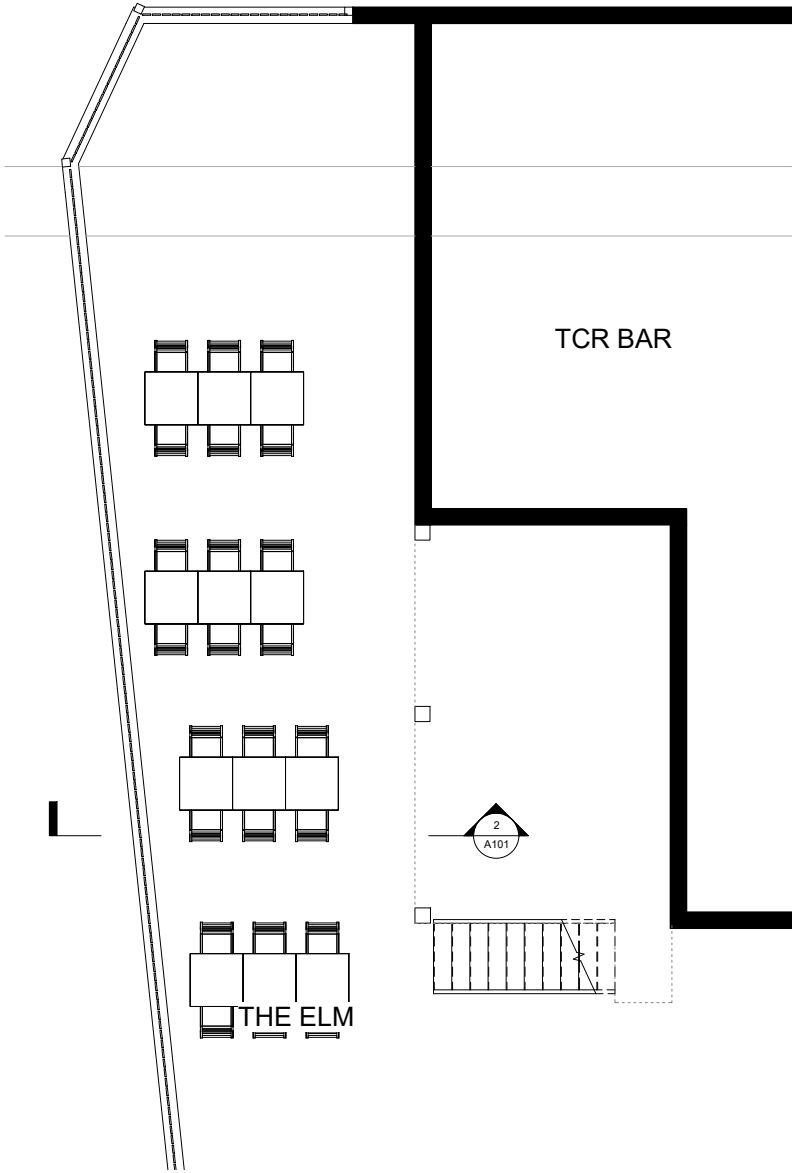



Rev	Description	Date
-----	-------------	------

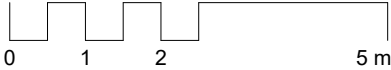

1 01. Pre Existing Outside Seating
1 : 50

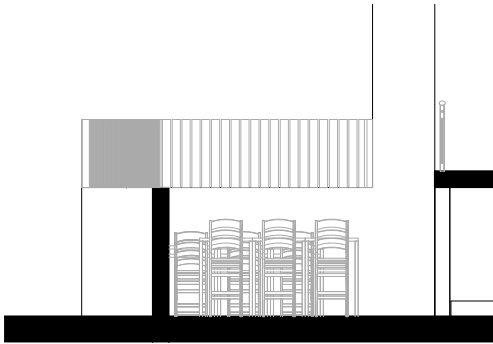

2 Pre Existing Section
1 : 50

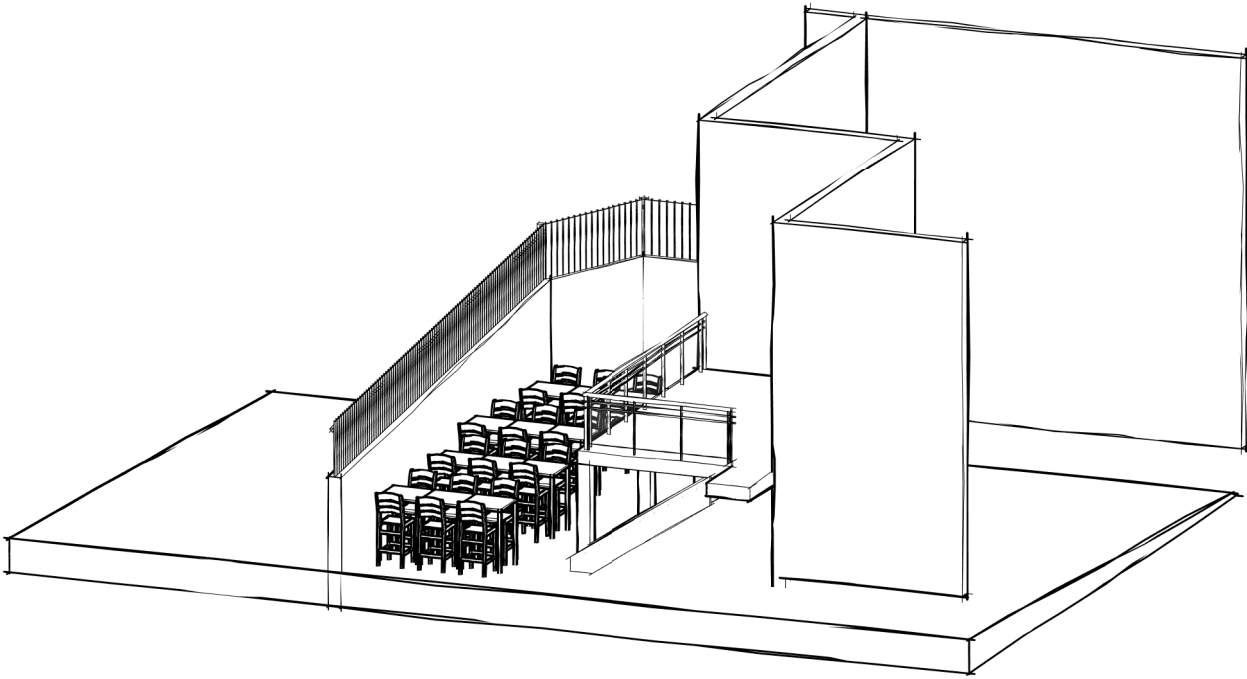

3 Pre Existing 3D

drom.
studio info@dromstudio.co.uk



PROJECT : TCR BAR - 183 Tottenham Court Road W1T 7PE

TITLE: Pre Existing Drawings


CLIENT : Mehmet Coskun

DRAWN BY BD	CHECKED BY BD	DATE Nov 21
SCALE 1 : 100 @ A3 1 : 50 @ A1		PROJECT NUMBER 211110
DRAWING NUMBER	A101	


Rev	Description	Date
-----	-------------	------

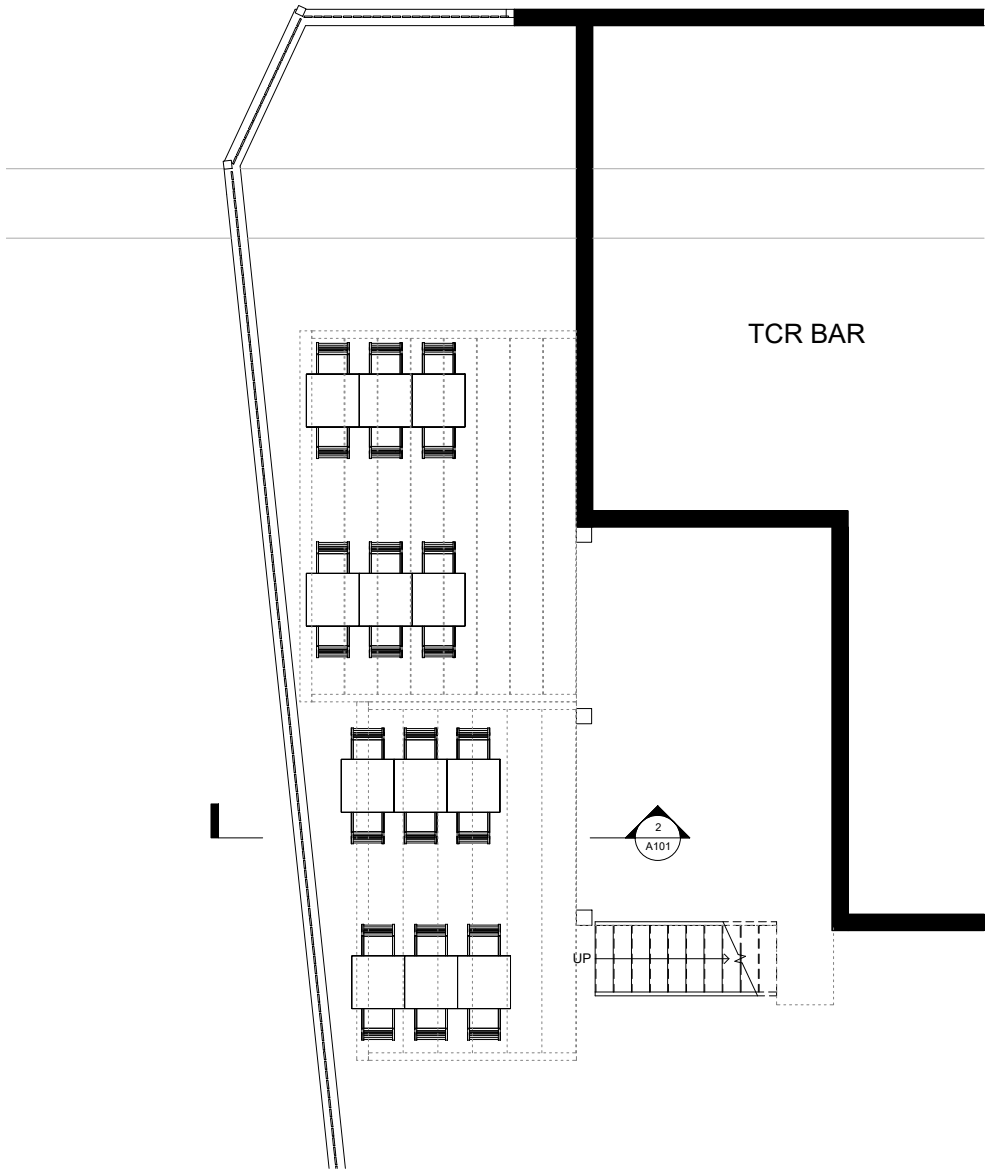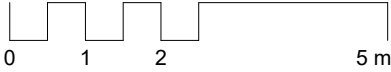

1 01. Existing Outside Seating
1 : 50

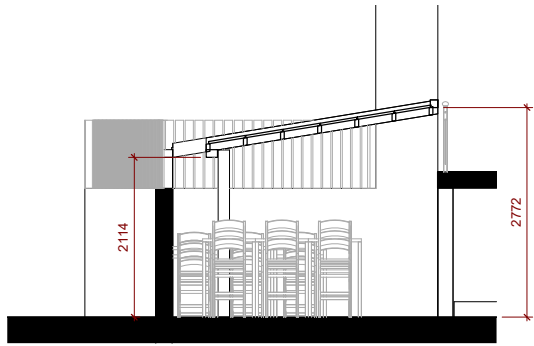

3 Existing Section
1 : 50

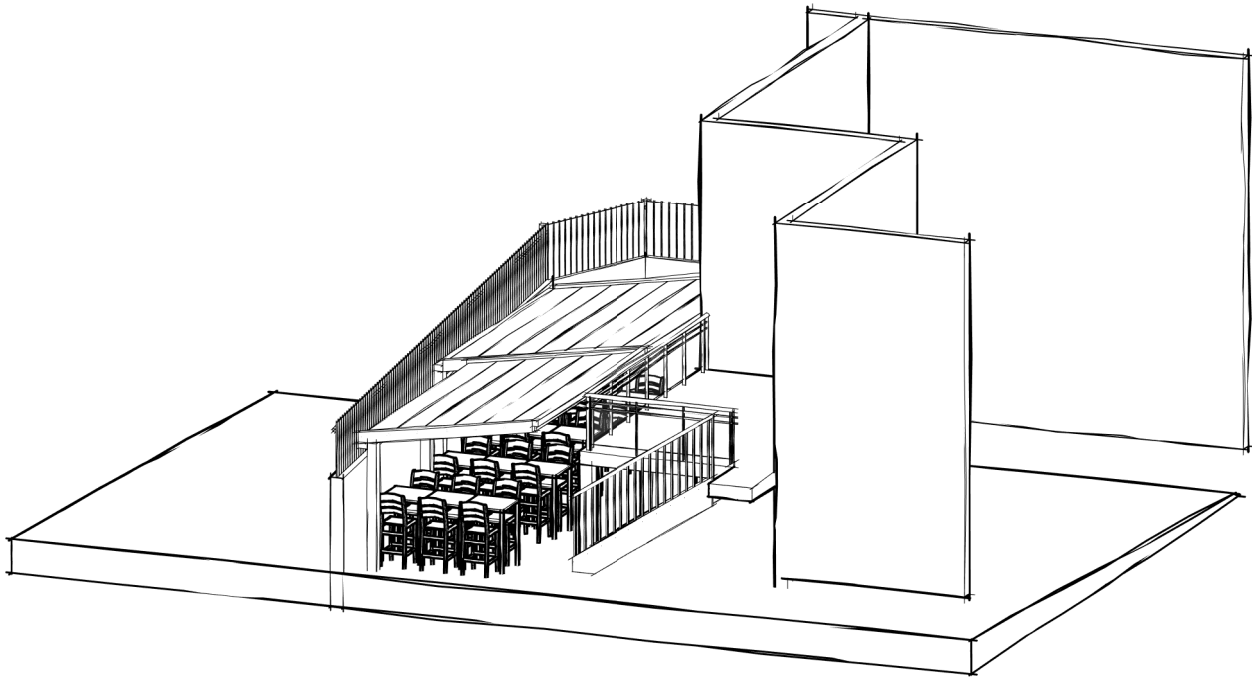

2 Existing 3D

drom.
studio info@dromstudio.co.uk


PROJECT : TCR BAR - 183 Tottenham Court Road W1T 7PE

TITLE: Existing Drawings

CLIENT: Mehmet Coskun

DRAWN BY Author	CHECKED BY Checker	DATE Nov 21
SCALE 1 : 100 @ A3 1 : 50 @ A1		PROJECT NUMBER 211110
DRAWING NUMBER A102		

Rev	Description	Date
-----	-------------	------

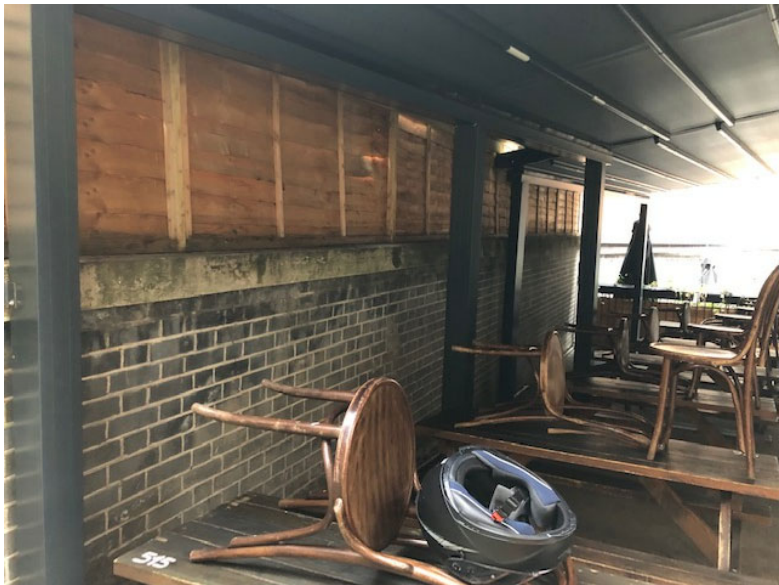

drom.
studio info@dromstudio.co.uk

PROJECT : TCR BAR - 183 Tottenham Court Road W1T 7PE

TITLE: Pictures

CLIENT : Mehmet Coskun

DRAWN BY Author	CHECKED BY Checker	DATE Nov 21
--------------------	-----------------------	----------------

SCALE	PROJECT NUMBER 211110
-------	--------------------------

DRAWING NUMBER	A103
----------------	------