


Oscus Ltd - Calculation & Sketch Sheet


Project title: 33 GLOUCESTER CRESCENT NW1 7AL.	Sheet No:
Subject: UNDERPINNING TO FRONT PORCH.	Made by: <i>WWD</i>
Reference:	Date: <i>Sept 21.</i>

DRAWING 01 PLAN ON BASEMENT LOBBY & CELLAR

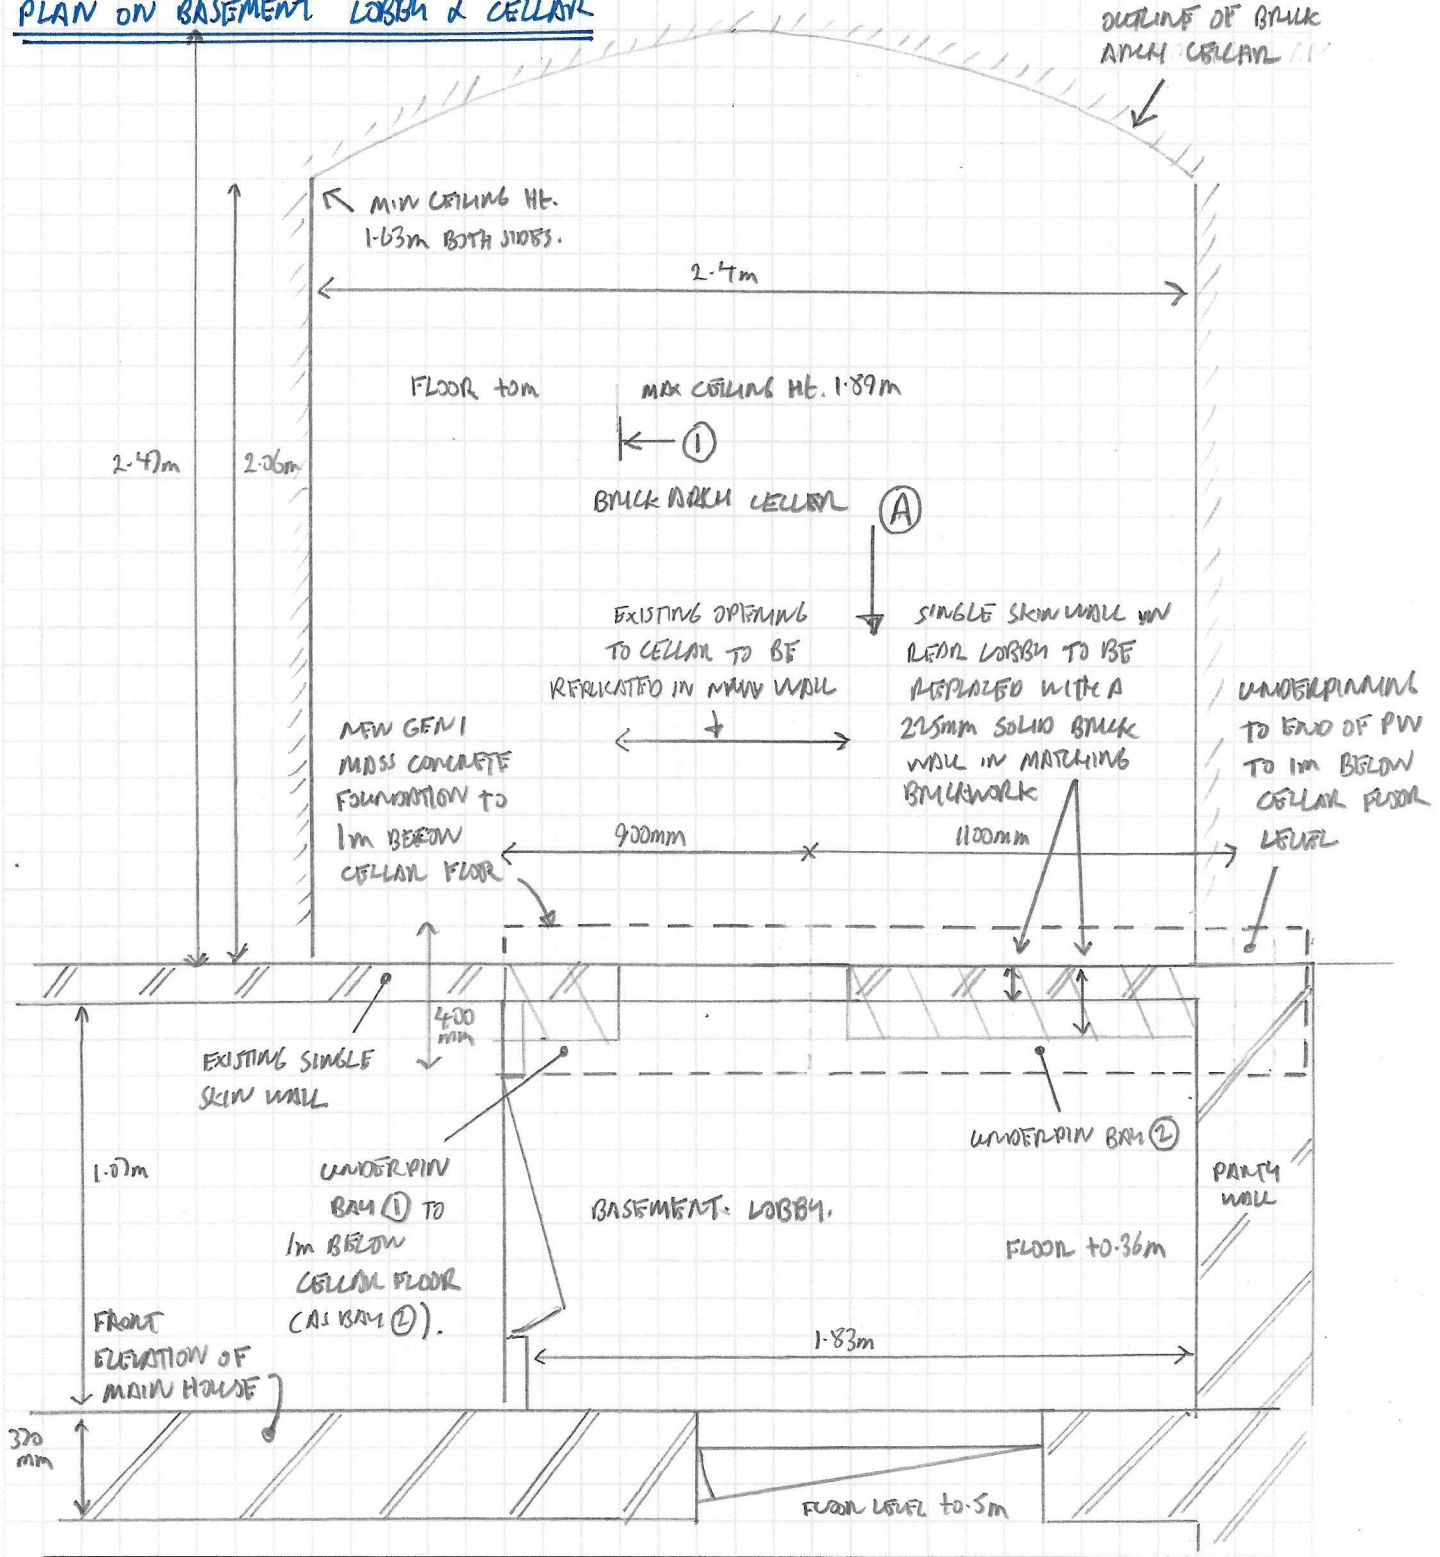

Oscus Ltd - Calculation & Sketch Sheet

Project title: 33 GLOUCESTER CRESCENT NW1 7JL	Sheet No:
Subject: UNDERPINNING TO FRONT PORCH.	Made by: UNIT.
Reference:	Date: Sept 21.

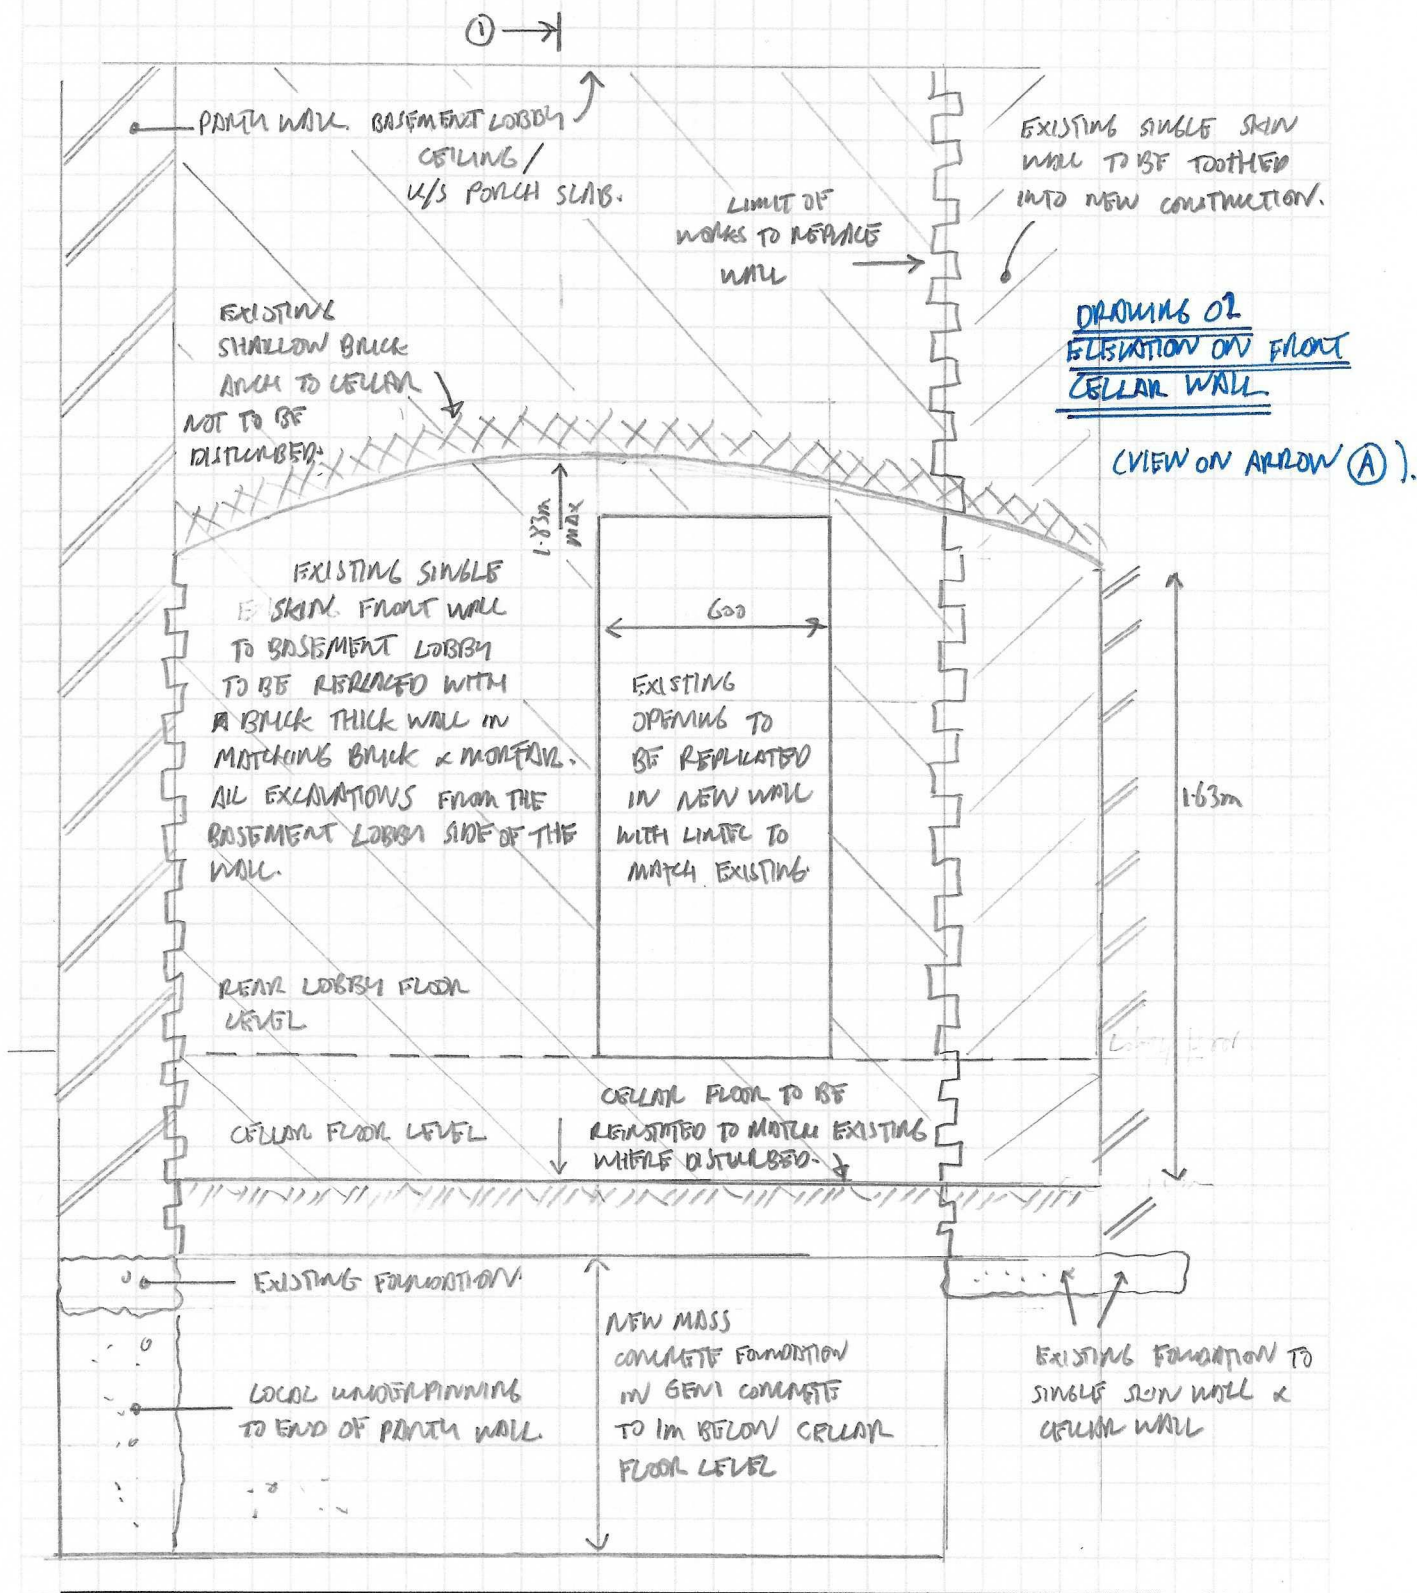

Oscus Ltd - Calculation & Sketch Sheet

Project title: 33 GLOUCESTER CRESCENT, NW1 7DL	Sheet No:
Subject: UNDERPINNING TO FRONT PORCH.	Made by: CWT.
Reference:	Date: Sept 21

