

No.109

LIVING / DINING

HALL

BEDROOM

No.113

No.111

EXISTING LIGHTWELL WITH SURFACE MOUNTED MILD-STEEL SECURITY GRILL

EXISTING GREY RESIN BOUND AGGREGATE HARDSTANDING

EXISTING LIGHTWELL WITH SURFACE MOUNTED MILD-STEEL SECURITY GRILL


EXISTING REFUSE BIN LOCATION

EXISTING RAISED BORDER

EXISTING GROUND FLOOR PLAN

CANFIELD GARDENS

A

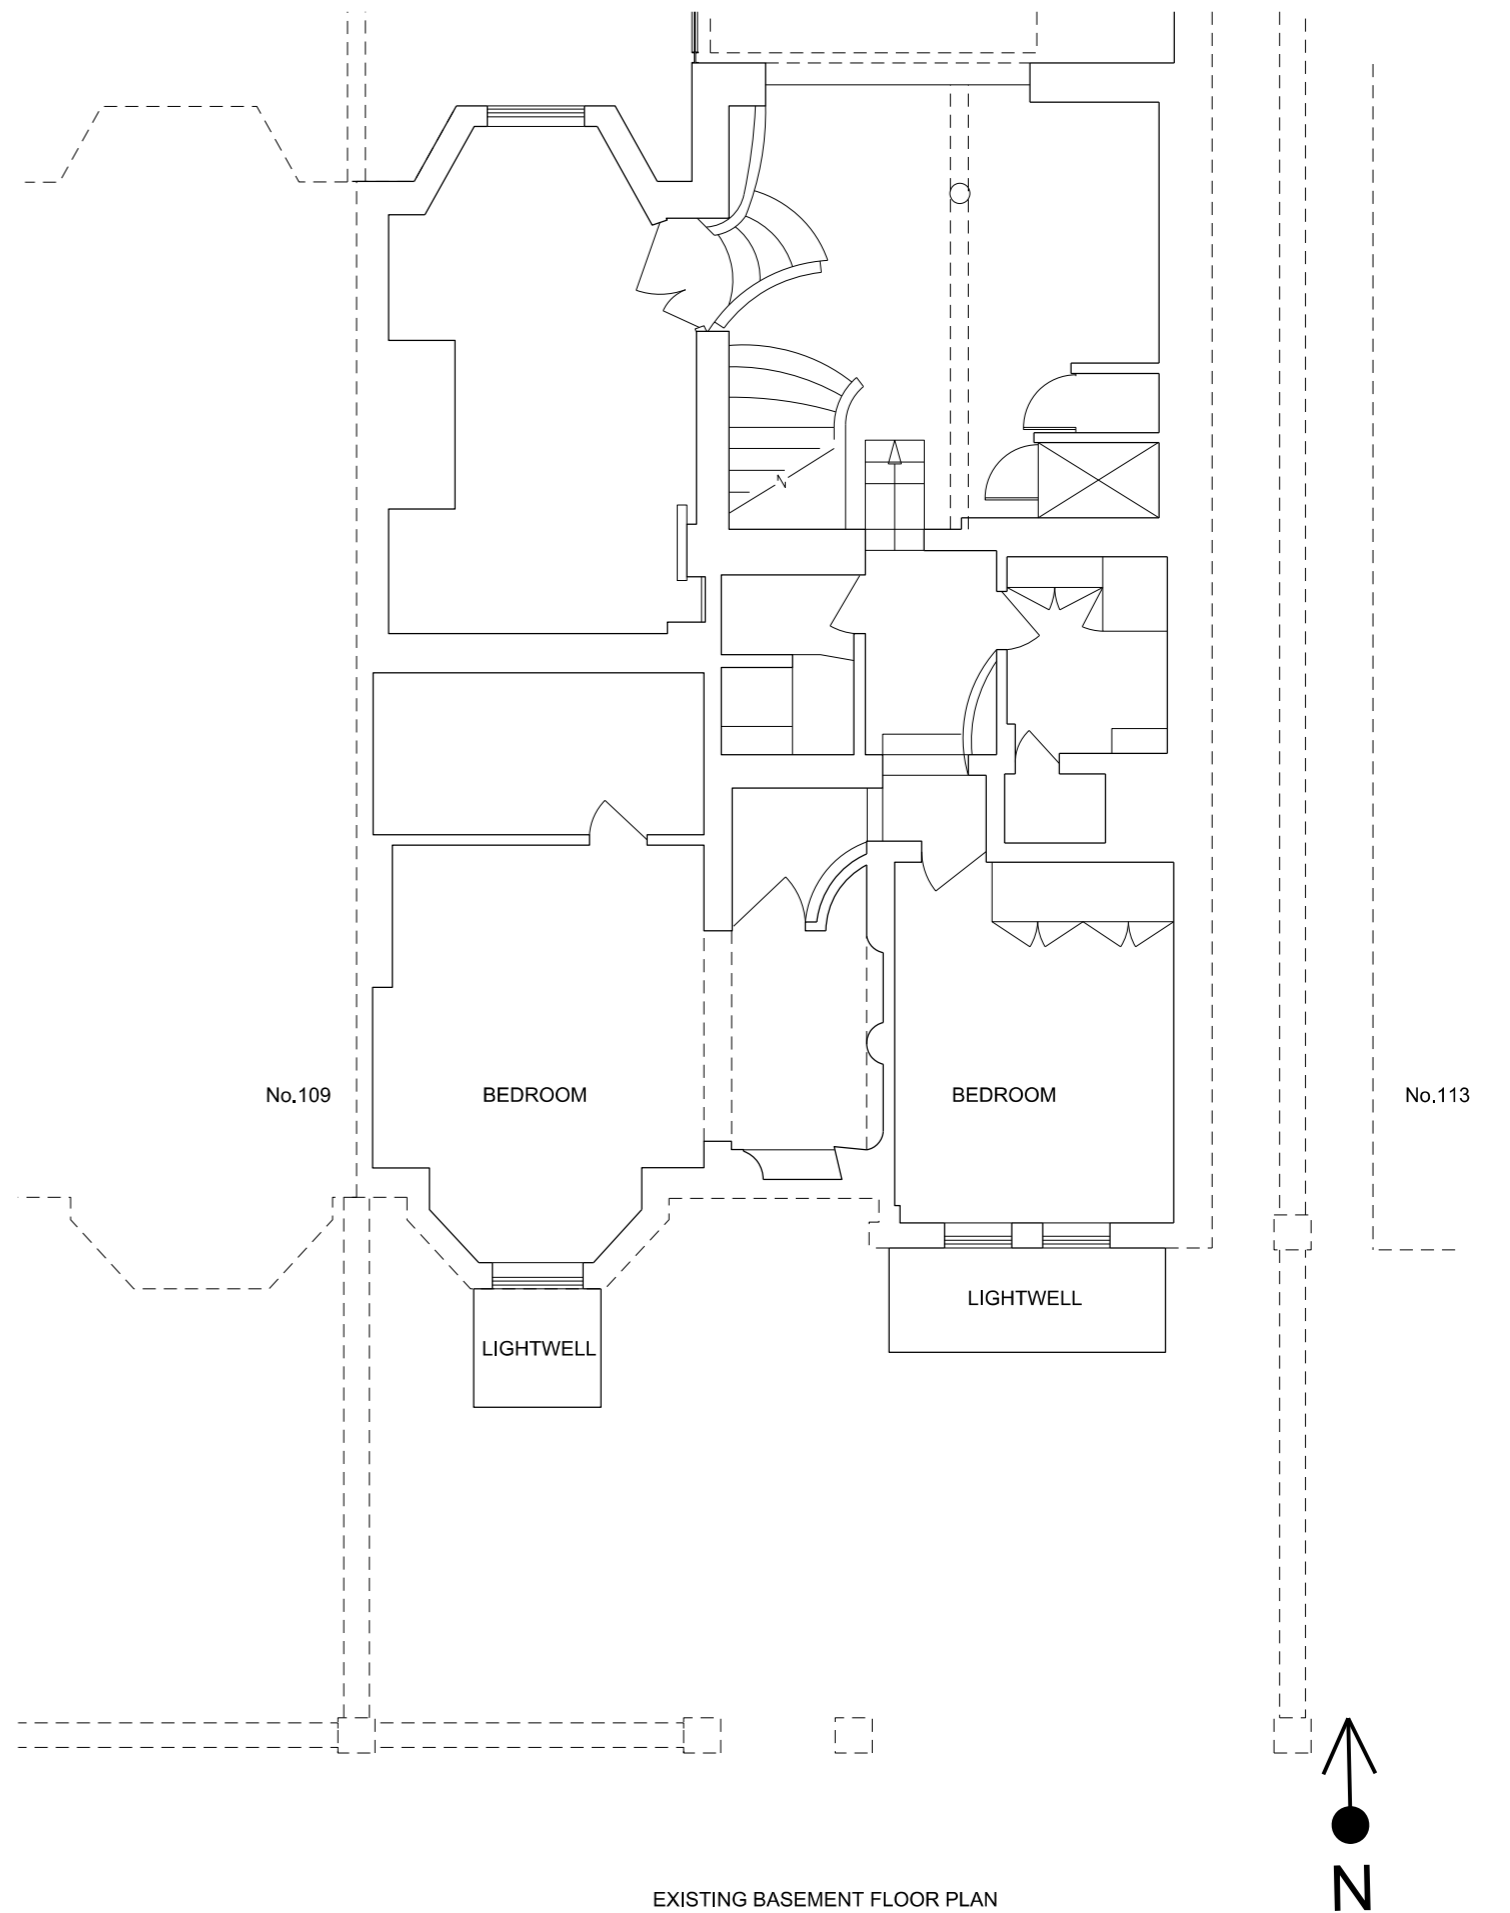

No.109

BEDROOM

BEDROOM

No.113

LIGHTWELL

LIGHTWELL

EXISTING BASEMENT FLOOR PLAN

